



| | | | | |
|---|---------|-----------|--------------|-----------|
| F.A.P. RTE. | SECTION | COUNTY | TOTAL SHEETS | SHEET NO. |
| 774 | | EFFINGHAM | 344 | 62 |
| FED. ROAD DIST. NO. 7 ILLINOIS FED. AID PROJECT | | | | |
| •107 WRS-1, 107BY, 107BY-1 & 107B-2 | | | | |
| CONTRACT NO. 94827 | | | | |

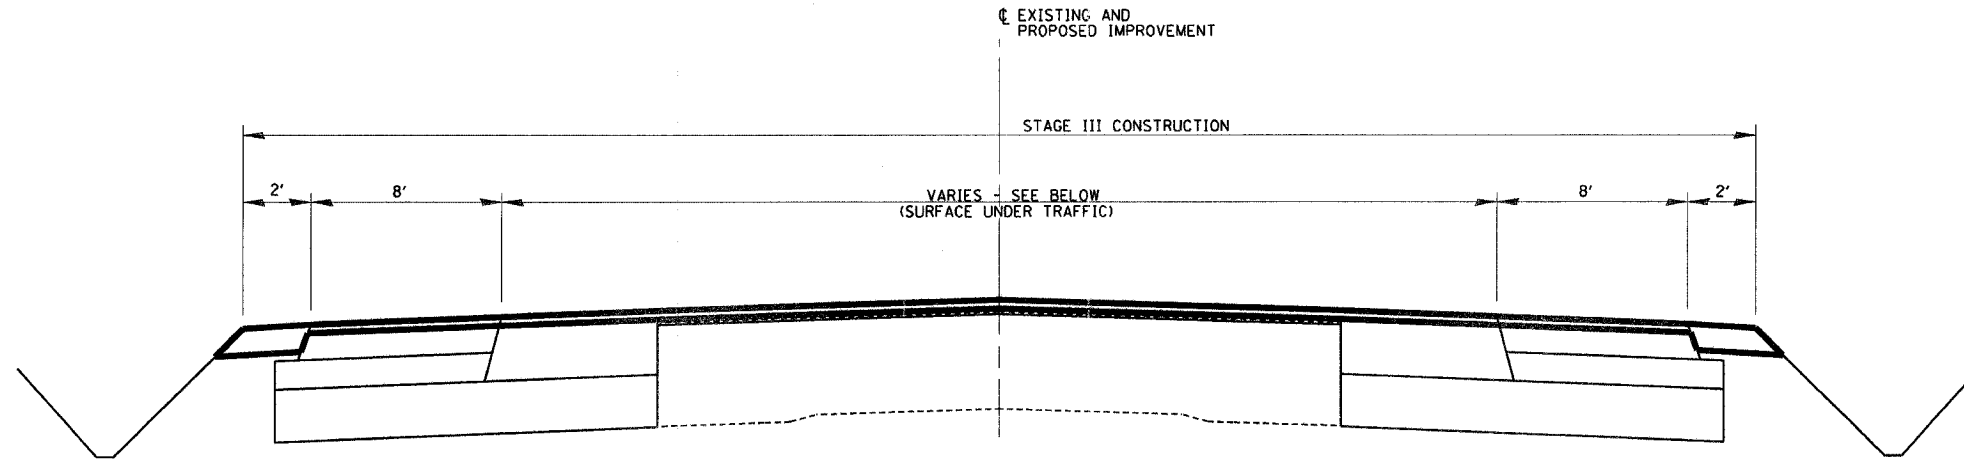

PROPOSED TRAFFIC CONTROL TYPICAL SECTION (13)
 STA. 541+93.85 TO STA. 551+75 (VAR 26' TO 38')
 STA. 551+75 TO STA. 896+43 (50')
 STA. 896+43 TO STA. 904+00 (62')
 STA. 950+80 TO STA. 962+70 (62')

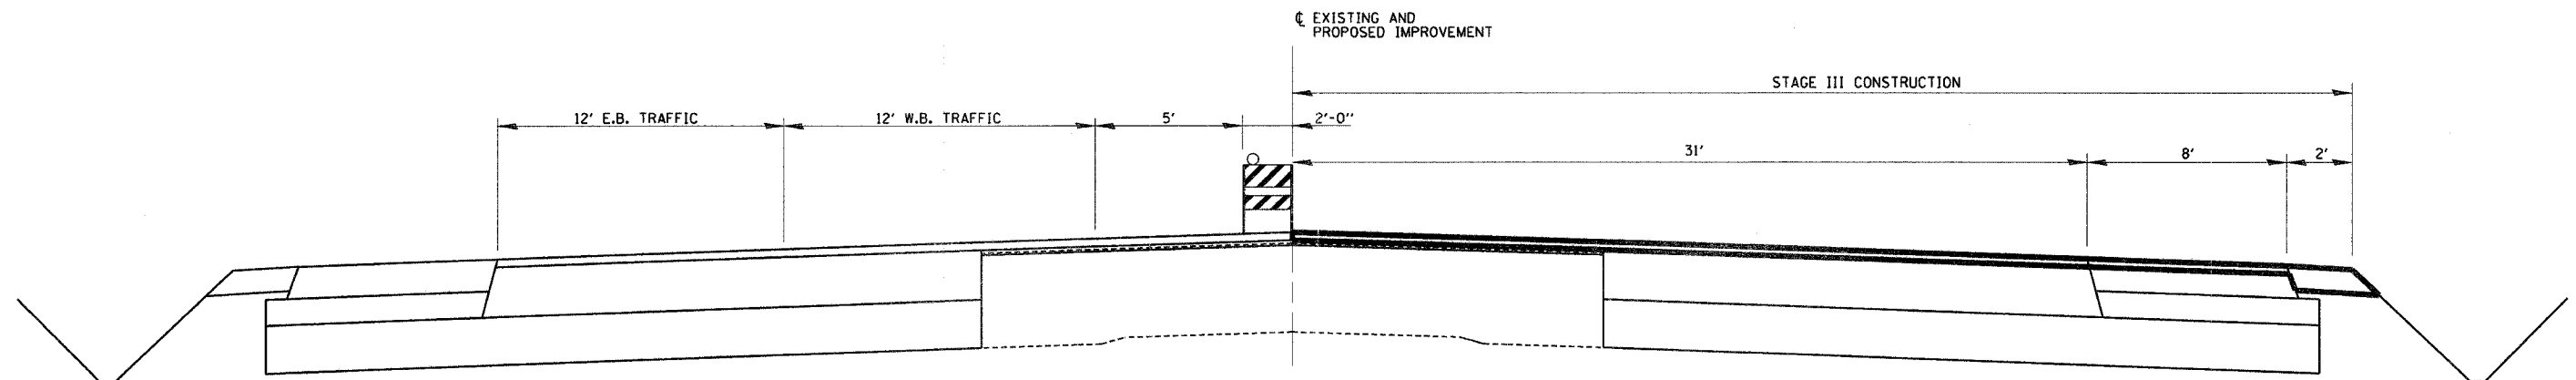

PROPOSED TRAFFIC CONTROL TYPICAL SECTION (14)
 STA. 904+00 TO STA. 1009+89
 STA. 1013+13 TO STA. 1017+44
 STA. 1020+30 TO STA. 1036+00

LEGEND
 STAGE III CONSTRUCTION

| REVISIONS | |
|-----------|------|
| NAME | DATE |
| | |
| | |
| | |
| | |
| | |
| | |
| | |
| | |
| | |
| | |

ILLINOIS DEPARTMENT OF TRANSPORTATION

TYPICAL SECTIONS
 STAGE III
 SHEET 31 OF 32

DATE 8/02
 DRAWN BY MLO
 CHECKED BY SJK