

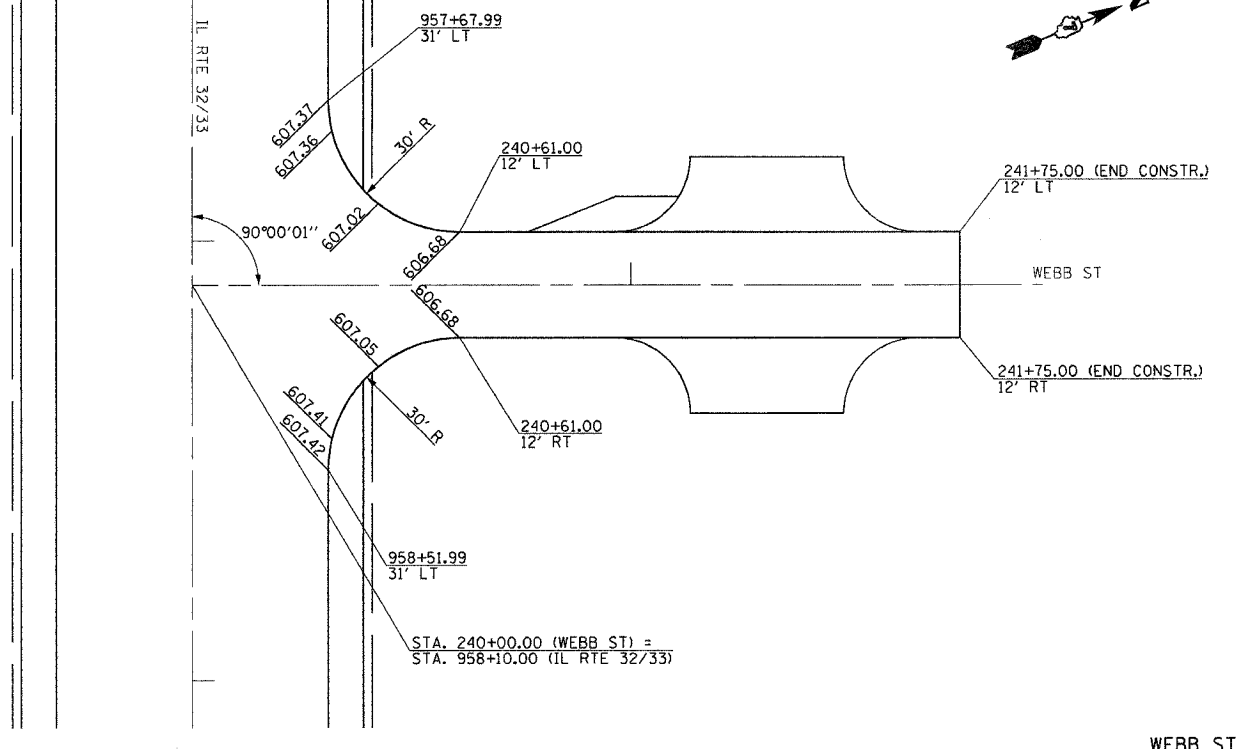



F.A.P. RTE.	SECTION	COUNTY	TOTAL SHEETS	SHEET NO.
774	.	EFFINGHAM	344	98
FED. ROAD DIST. NO. 7 ILLINOIS FED. AID PROJECT				
*107WRS-1, 107BY, 107BY-1 & 107B-2				
CONTRACT NO. 94827				

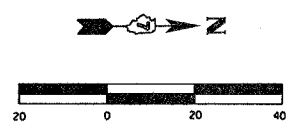


WEBB ST

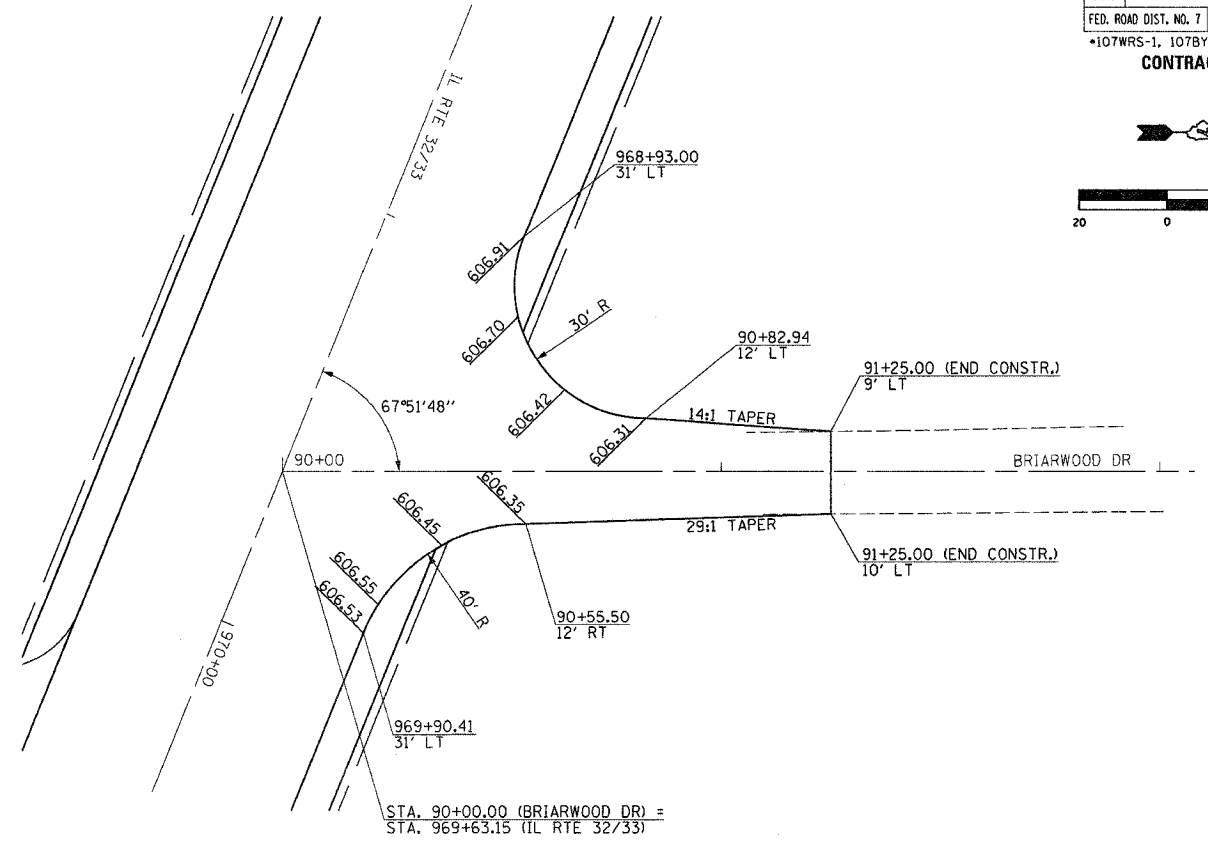

BRIARWOOD DR

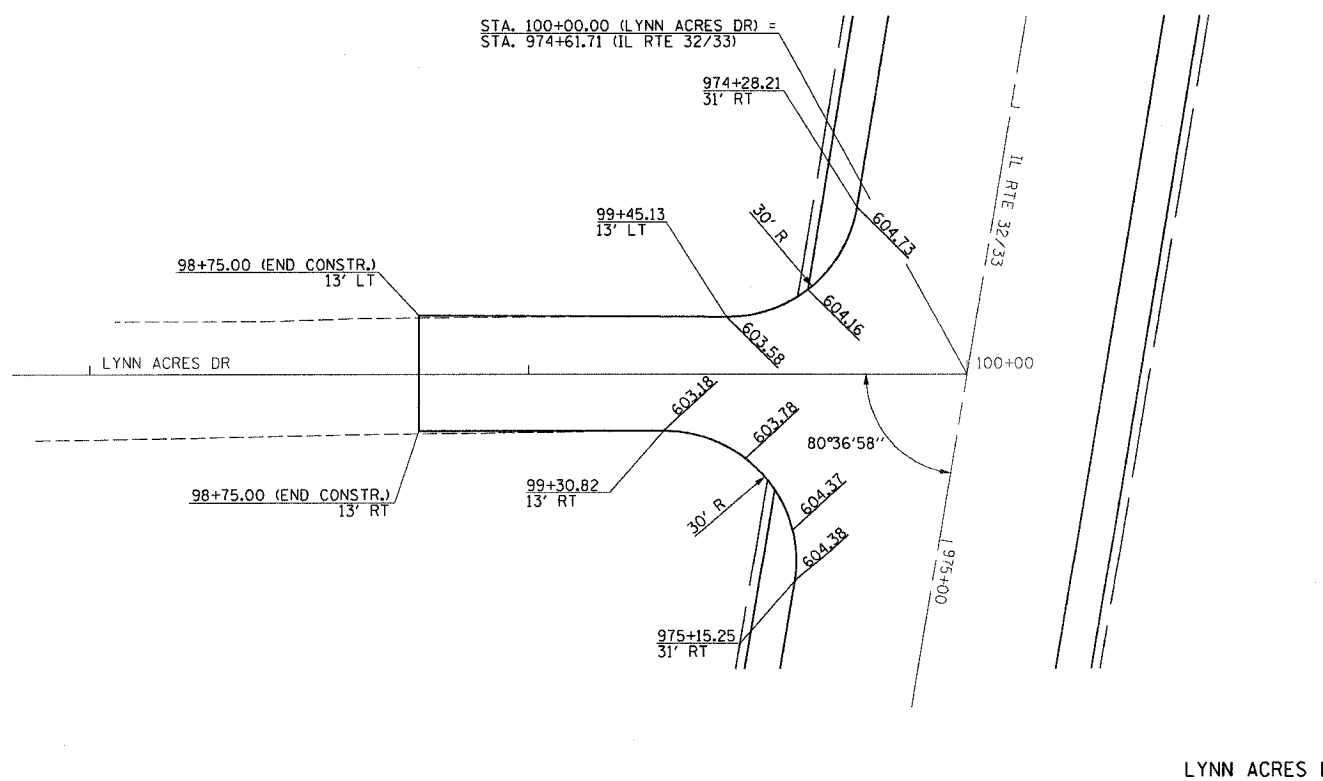

LYNN ACRES DR

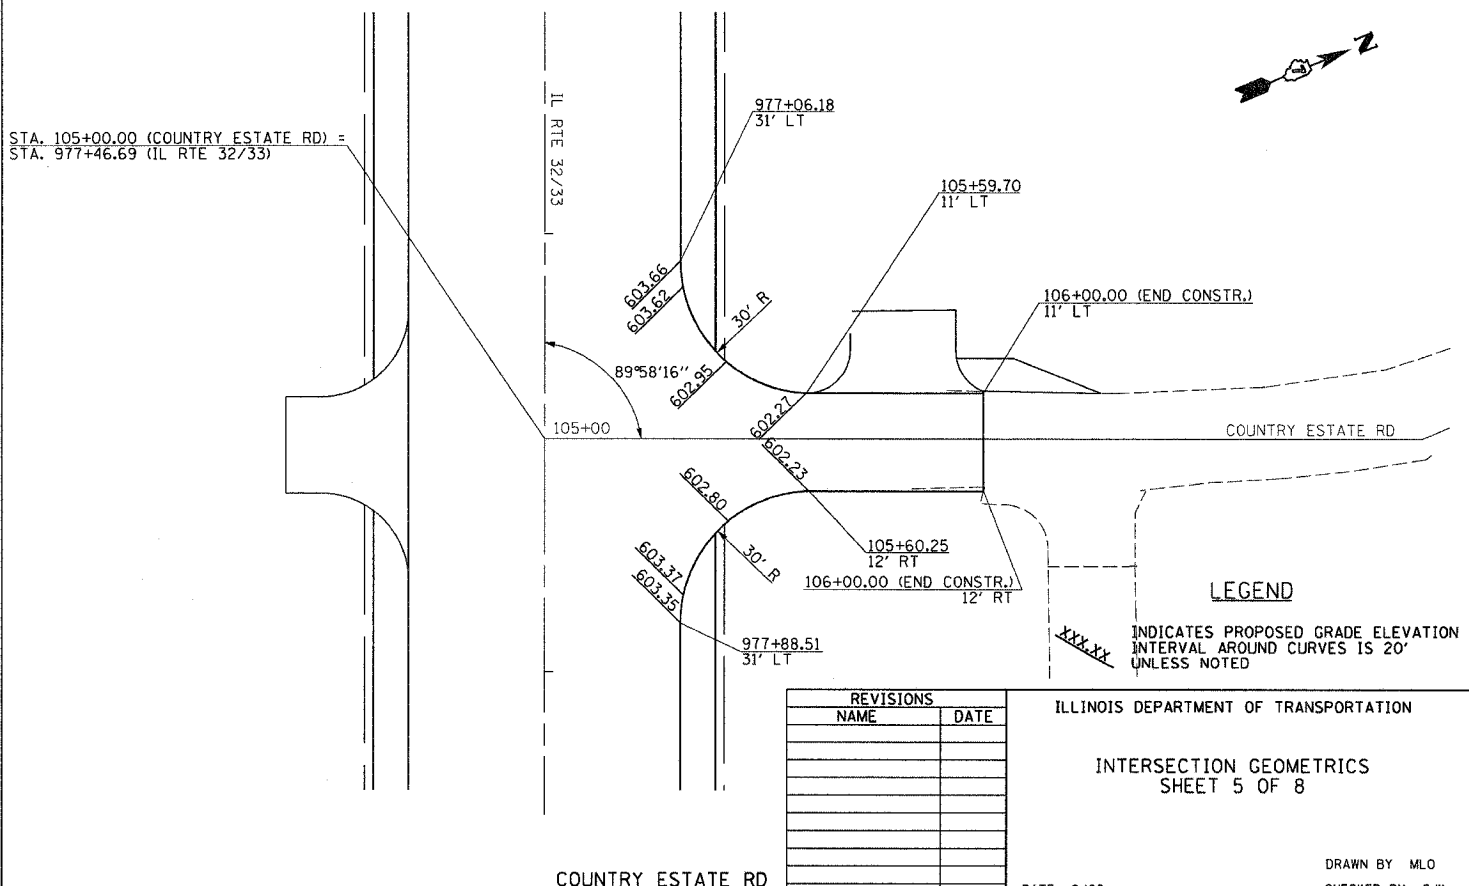

COUNTRY ESTATE RD

REVISIONS	
NAME	DATE

ILLINOIS DEPARTMENT OF TRANSPORTATION

INTERSECTION GEOMETRICS  
SHEET 5 OF 8

DATE 8/02

DRAWN BY MLO  
CHECKED BY SJK