
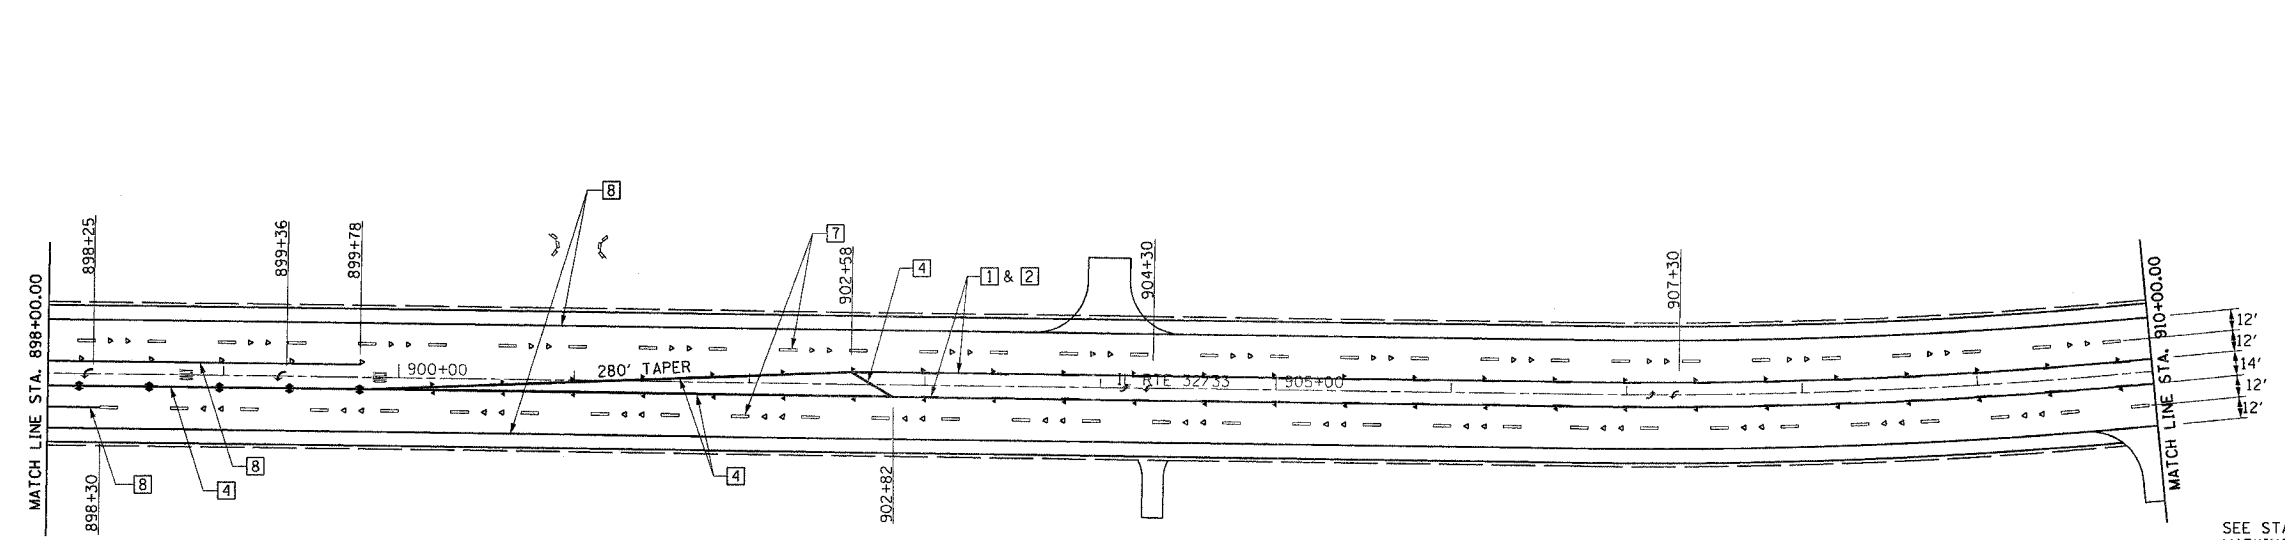
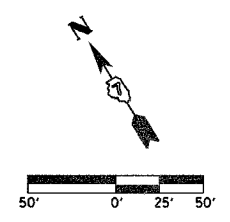


F.A.P. RTE.	SECTION	COUNTY	TOTAL SHEETS	SHEET NO.
774		EFFINGHAM	344	104
FED. ROAD DIST. NO. 7		ILLINOIS	FED. AID PROJECT	
•107WRS-1, 107BY, 107BY-1 & 107B-2		CONTRACT NO. 94827		

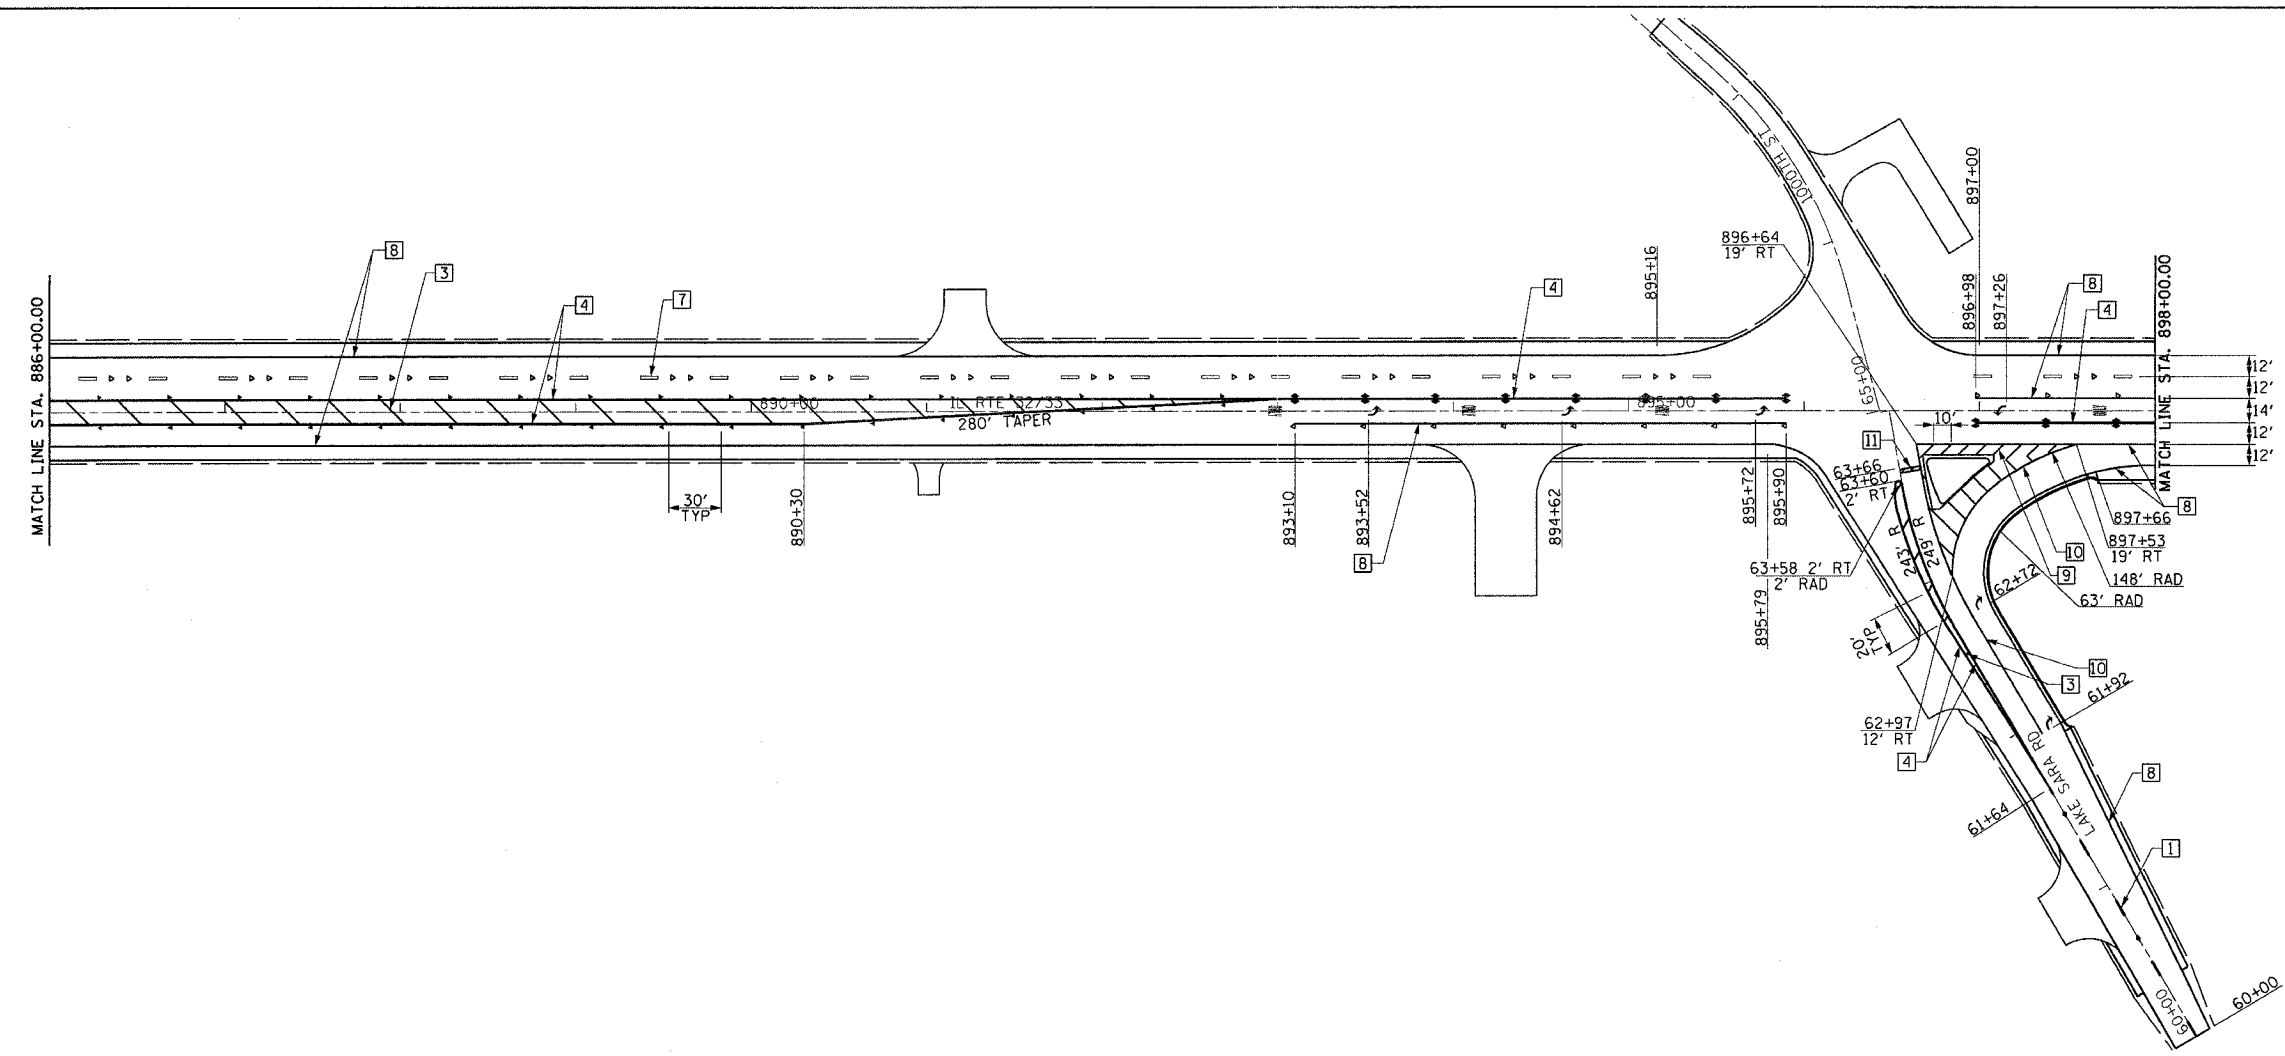

**LEGEND**

- RAISED REFL PAVT MKR AMBER BIDIRECTIONAL
- RAISED REFL PAVT MKR AMBER MONODIRECTIONAL
- RAISED REFL PAVT MKR CRYSTAL BIDIRECTIONAL
- RAISED REFL PAVT MKR CRYSTAL MONODIRECTIONAL
- ITEM [4] DOUBLE YELLOW (NARROW)
- ITEM [5] DOUBLE YELLOW (WIDE)

SEE STANDARDS 780001 & 781001 AND DISTRICT PAVEMENT MARKING DETAILS FOR ADDITIONAL DETAILS FOR PAVEMENT MARKING AND RAISED REFLECTIVE PAVEMENT MARKERS.

**TYPICAL PAVEMENT MARKING LEGEND**

- [1] 4" SKIP-DASH YELLOW
- [2] 4" SOLID YELLOW
- [3] 12" DIAGONAL YELLOW
- [4] 4" DOUBLE YELLOW NARROW
- [5] 4" DOUBLE YELLOW WIDE
- [7] 6" SKIP-DASH WHITE
- [8] 4" SOLID WHITE
- [9] 12" DIAGONAL WHITE
- [10] 6" SOLID WHITE
- [11] 24" STOP BAR WHITE

REVISIONS	
NAME	DATE

ILLINOIS DEPARTMENT OF TRANSPORTATION

**PAVEMENT MARKING PLAN SHEET 3 OF 9**

DATE 8/02  
DRAWN BY ASB  
CHECKED BY SJK