
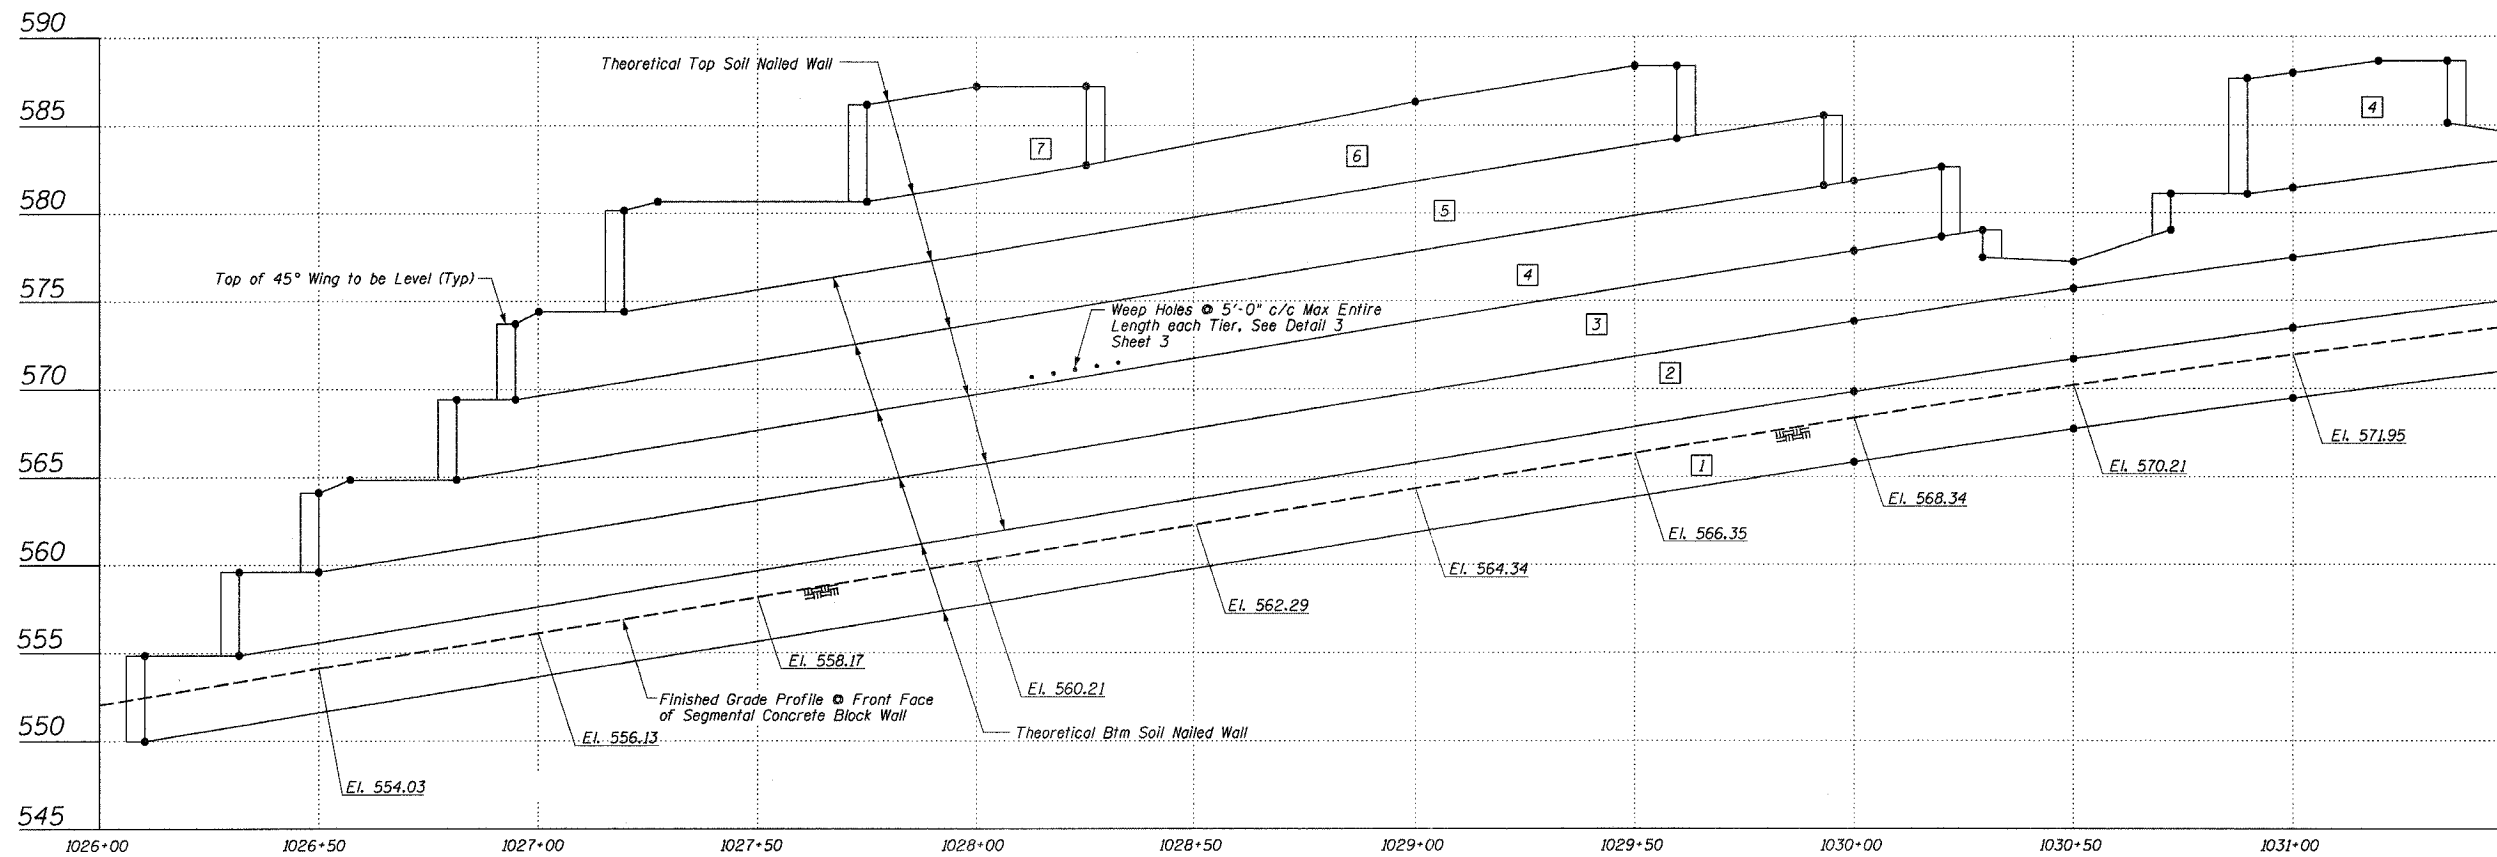


STATE OF ILLINOIS  
DEPARTMENT OF TRANSPORTATION

F.A.P. RTE.	SECTION	COUNTY	TOTAL SHEETS	SHEET NO.
774		EFFINGHAM	344	121
FED. ROAD DIST. NO. 7 ILLINOIS FED. AID PROJECT				
* 107WRS-1, 107BY, 107BY-1 & 107B-2				


CONTRACT NO. 94827

SHEET NO. 2  
OF 14 SHEETS

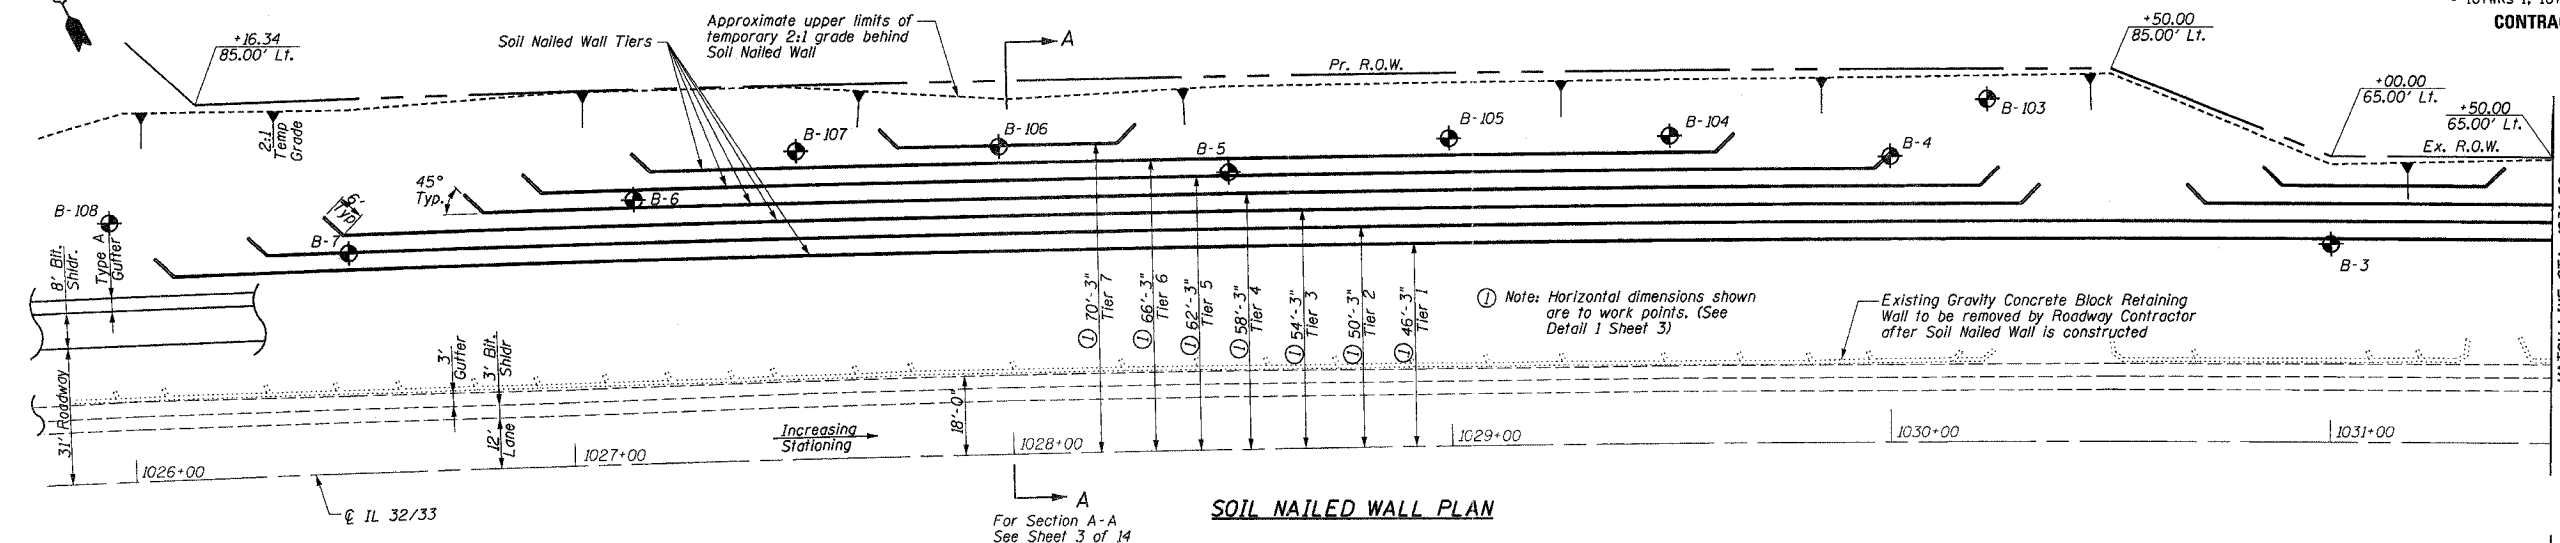

**LEGEND**

- Denotes Work Point. See Sheet 6 for Wall Elevations.
- Denotes Tier No.

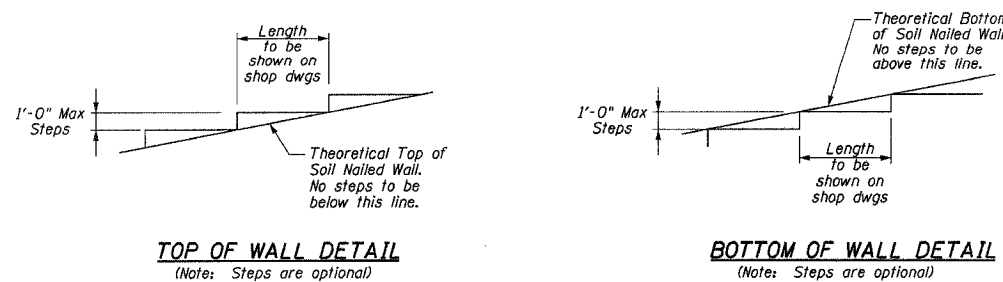

**BILL OF MATERIAL - SOIL NAILED WALL**

ITEM	UNIT	QUANTITY
EARTH EXCAVATION (SPECIAL)	CU YD	13,527
* GEOCOMPOSITE WALL DRAIN	SQ YD	490
SOIL NAILED WALL	SO FT	14,690

\* Estimated Quantity is based on 1'-6" wide Geocomposite Wall Drain Strip at 5'-0" center to center spacing.

SOIL NAILED WALL  
ILLINOIS ROUTE 32/33  
F.A.P. ROUTE 774  
SECTION 107 WRS-1, 107BY,  
107BY-1 & 107B-2  
EFFINGHAM COUNTY  
RETAINING WALL  
STA. 1026+03.00 LT. TO STA. 1033+86.00 LT.  
STRUCTURE NUMBER 025-W008