

LANDSCAPING GENERAL NOTES:

ALL CIRCLED AREAS ARE BEDS AND SHALL BE FREE OF WEEDS PRIOR TO PLANTING.

ALL SHRUB BEDS SHALL BE SPRAYED WITH GLYPHOSATE 10 DAYS PRIOR TO PLANTING.

ALL BEDS AND TREES SHALL BE WOOD CHIPPED TO A MINIMUM DEPTH OF 3".

AN APPLICATION OF RONSTAR GRANULAR PRE-EMERGENT HERBICIDE (OR EQUAL) SHALL BE APPLIED AS PER MANUFACTURER'S RECOMMENDATION PRIOR TO WOOD CHIPPING OF ALL BEDS AND TREES.

ALL SEEDING SHALL CONFORM TO SECTION 250 OF THE STANDARDS SPECIFICATIONS FOR ROAD AND BRIDGE CONSTRUCTION ADOPTED JANUARY 1, 2002.

ALL TREE AND SHRUB PLANTING SHALL CONFORM TO SECTION 253 OF THE STANDARDS SPECIFICATIONS FOR ROAD AND BRIDGE CONSTRUCTION ADOPTED JANUARY 1, 2002.

ALL BACK SLOPES SHALL BE PLANTED IN NATIVE GRASSES AND FORBS AS PER SECTION 250 FOR CLASS 4A AND CLASS 5 EXCEPT IN THE LITTLE WABASH RIVER BOTTOM LAND WHERE A CLASS 4B AND 5B WETLAND MIX SHALL BE USED.


LANDSCAPING SCHEDULE

KEY	NAME	UNIT	QUANTITY
TCM	TREE, ACER PLATANOIDES COLUMARE (COLUMNAR NORWAY MAPLE), 2" CALIPER, BALLED AND BURLAPPED	EACH	22
TFM	TREE, ACER X FREEMANII MARMO (MARMO FREEMAN MAPLE), 10' HEIGHT, CLUMP FORM, BALLED AND BURLAPPED	EACH	17
TRM	TREE, ACER RUBRUM RED SUNSET (RED SUNSET RED MAPLE), 2" CALIPER, BALLED AND BURLAPPED	EACH	18
TSM	TREE, ACER SACCHARUM (SUGAR MAPLE), 2" CALIPER, BALLED AND BURLAPPED	EACH	21
TRB	TREE, BETULA NIGRA (RIVER BIRCH), 2-1/2" CALIPER, BALLED AND BURLAPPED	EACH	30
TNC	TREE, CATALPA SPECIOSA (NORTHERN CATALPA), 2" CALIPER, BALLED AND BURLAPPED	EACH	28
TSB	TREE, AMELANCHIER LAEVIS (ALLEGHENY SERVICEBERRY), 5' HEIGHT, CLUMP FORM, BALLED AND BURLAPPED	EACH	73
TER	TREE, CERCIC CANADENSIS (EASTERN REDBUD), 2" CALIPER, TREE FORM, BALLED AND BURLAPPED	EACH	70
TBC	TREE, TAXODIUM DISTICHUM (COMMON BALD CYPRESS), 2" CALIPER, BALLED AND BURLAPPED	EACH	26
ENS	EVERGREEN, PICEA ABIES (NORWAY SPRUCE), 6' HEIGHT, BALLED AND BURLAPPED	EACH	64
EBS	EVERGREEN, PICEA PUNGENS GLAUCA (COLORADO BLUE SPRUCE), 6' HEIGHT, BALLED AND BURLAPPED	EACH	52
EWP	EVERGREEN, PINUS STROBUS (EASTERN WHITE PINE), 6' HEIGHT, BALLED AND BURLAPPED	EACH	35
SRD	SHRUB, CORNUS SERICEA (REDSIER DOGWOOD), 3' HEIGHT, CONTAINER	EACH	126
SNF	SHRUB, FORSYTHIA NORTHERN SUN (NORTHERN SUN BORDER FORSYTHIA), 3' HEIGHT, CONTAINER	EACH	135
SAV	SHRUB, VIBERNUM DENTATUM MORTON (NORTHERN BURGUNDY ARROWWOOD VIBERNUM), 2-1/2' HEIGHT, CONTAINER	EACH	82
SPJ	EVERGREEN, JUNIPERUS CHINENSIS PFITZER ANA COMPACT (COMPACT PFITZER JUNIPER), 3' WIDTH, BALLED AND BURLAPPED	EACH	171

FAP	SECTION	COUNTY	TOTAL SHEETS	SHEET NO.
774		EFFINGHAM	344	146A

FED. ROAD DIST. NO. 1 ILLINOIS FED. AID PROJECT NO.
 CONTRACT NO. 94827
 107WRS-1, 104BY, 107BY-1, 107B-2

FOR LANDSCAPING SCHEDULE AT RETAINING WALL SEE SHEET 7 OF 7.

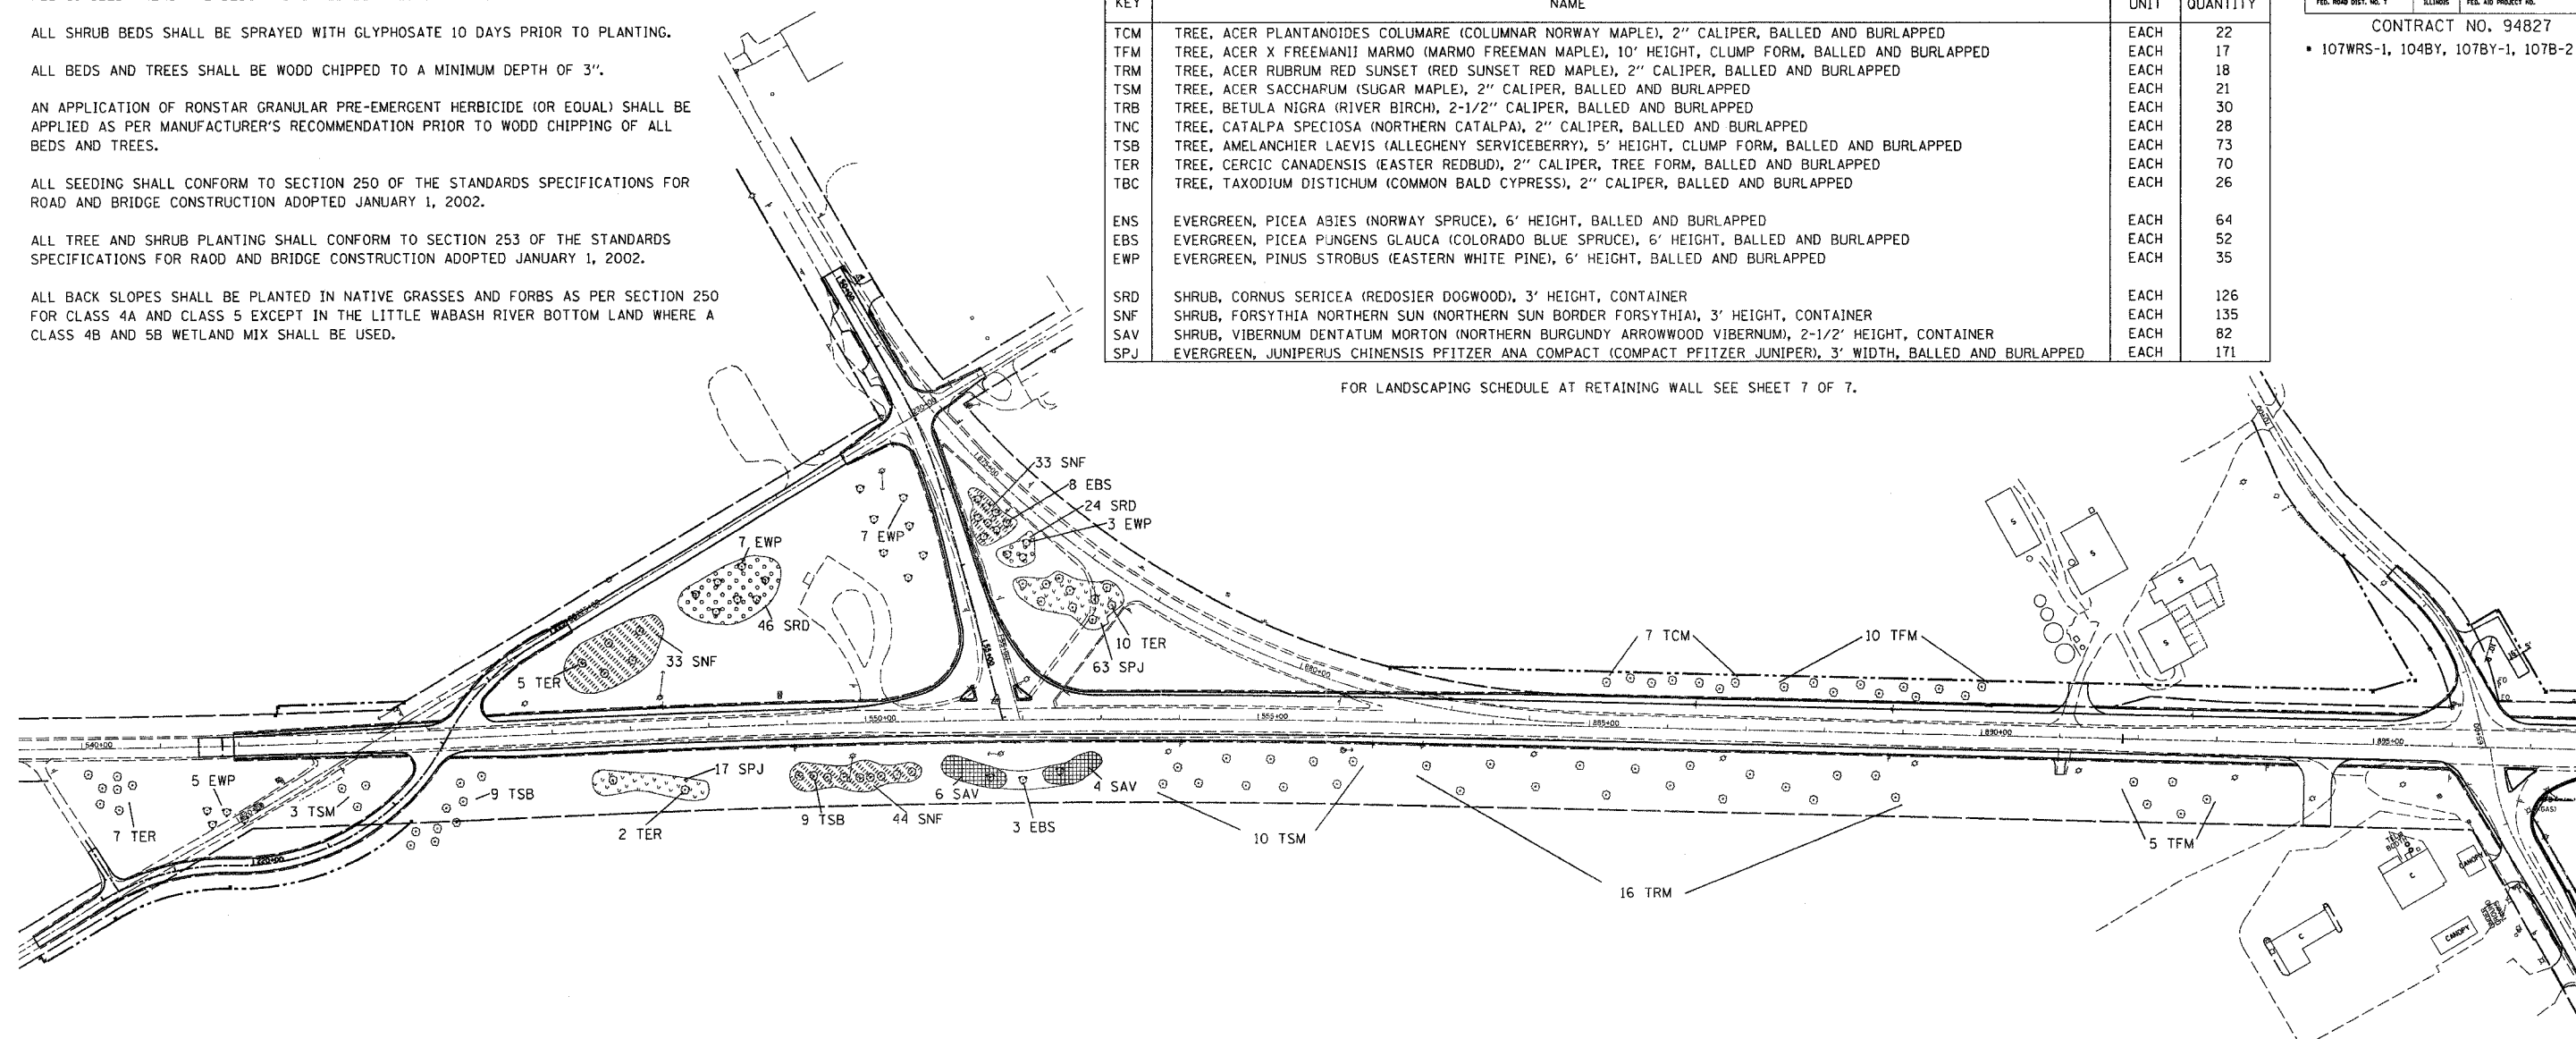

TREES

- TCM - 2" CAL - ACER PLATANOIDES COLUMARE - (COLUMNAR NORWAY MAPLE) A2000716
- TFM - 10' CLUMP - ACER X FREEMANII MARMO - (MARMO FREEMAN MAPLE) A2000274
- TRM - 2" CAL - ACER RUBRUM RED SUNSET - (RED SUNSET RED MAPLE) A2001216
- TSM - 2" CAL - ACER SACCHARUM - (SUGAR MAPLE) A2001716
- TRB - 2.5" CAL - BETULA NIGRA - (RIVER BIRCH) A2002320
- TNC - 2" CAL - CATALPA SPECIOSA - (NORTHERN CATALPA) A2002816
- TSB - 5' CLUMP - AMELANCHIER LAEVIS - (ALLEGHENY SERVICEBERRY) B2000964
- TER - 2" CAL - CERCIC CANADENSIS - (EASTERN REDBUD) B2001116
- TBC - 2" CAL - TAXODIUM DISTICHUM - (COMMON BALD CYPRESS) A2007616

EVERGREENS

- ENS - 6' H - PICEA ABIES - (NORWAY SPRUCE) D2001772
- EBS - 6' H - PICEA PUNGENS GLAUCA - (COLORADO BLUE SPRUCE) D2002272
- EWP - 6' H - PINUS STROBUS - (EASTERN WHITE PINE) D2002972

SHRUBS

- SRD - 3' H - CORNUS SERICEA - (REDSIER DOGWOOD) C2C01636
- SNF - 3' H - FORSYTHIA NORTHERN SUN - (NORTHERN SUN BORDER FORSYTHIA) C2C03036
- SAV - 2.5' H - VIBERNUM DENTATUM MORTON - (NORTHERN BURGUNDY ARROWWOOD VIBERNUM) C2C11830
- SPJ - 3' W - JUNIPERUS CHINENSIS PFITZER ANA COMPACT - (COMPACT PFITZER JUNIPER) D2000536

REVISIONS	
NAME	DATE

ILLINOIS DEPARTMENT OF TRANSPORTATION
LANDSCAPING PLAN
 SHEET 1 OF 7
 SCALE: VERT. _____
 HORIZ. _____
 DATE _____
 DRAWN BY DIST 7
 CHECKED BY DIST 7

\$USER\$
 \$DATE\$
 DGN-SPEC