


130 120 110 100 90 80 70 60 50 40 30 20 10 0 10 20 30 40 50 60 70 80 90 100 110 120 130

F.A.P. RTE.	SECTION	COUNTY	TOTAL SHEETS	SHEET NO.
774	*	EFFINGHAM	344	148
STA. 545+00.00 TO STA. 547+00.00		FED. ROAD DIST. NO. 7 ILLINOIS FED. AID PROJECT		
4107WRS-1, 107BY, 107BY-1 & 107B-2				
CONTRACT NO. 94827				

STAGE II (LT) STAGE I (RT)

DATE	
BY	
REVIEWED	
DATE	
BY	
REVIEWED	
DATE	
BY	
REVIEWED	
DATE	
BY	

DATE	
BY	
REVIEWED	
DATE	
BY	
REVIEWED	
DATE	
BY	
REVIEWED	
DATE	
BY	

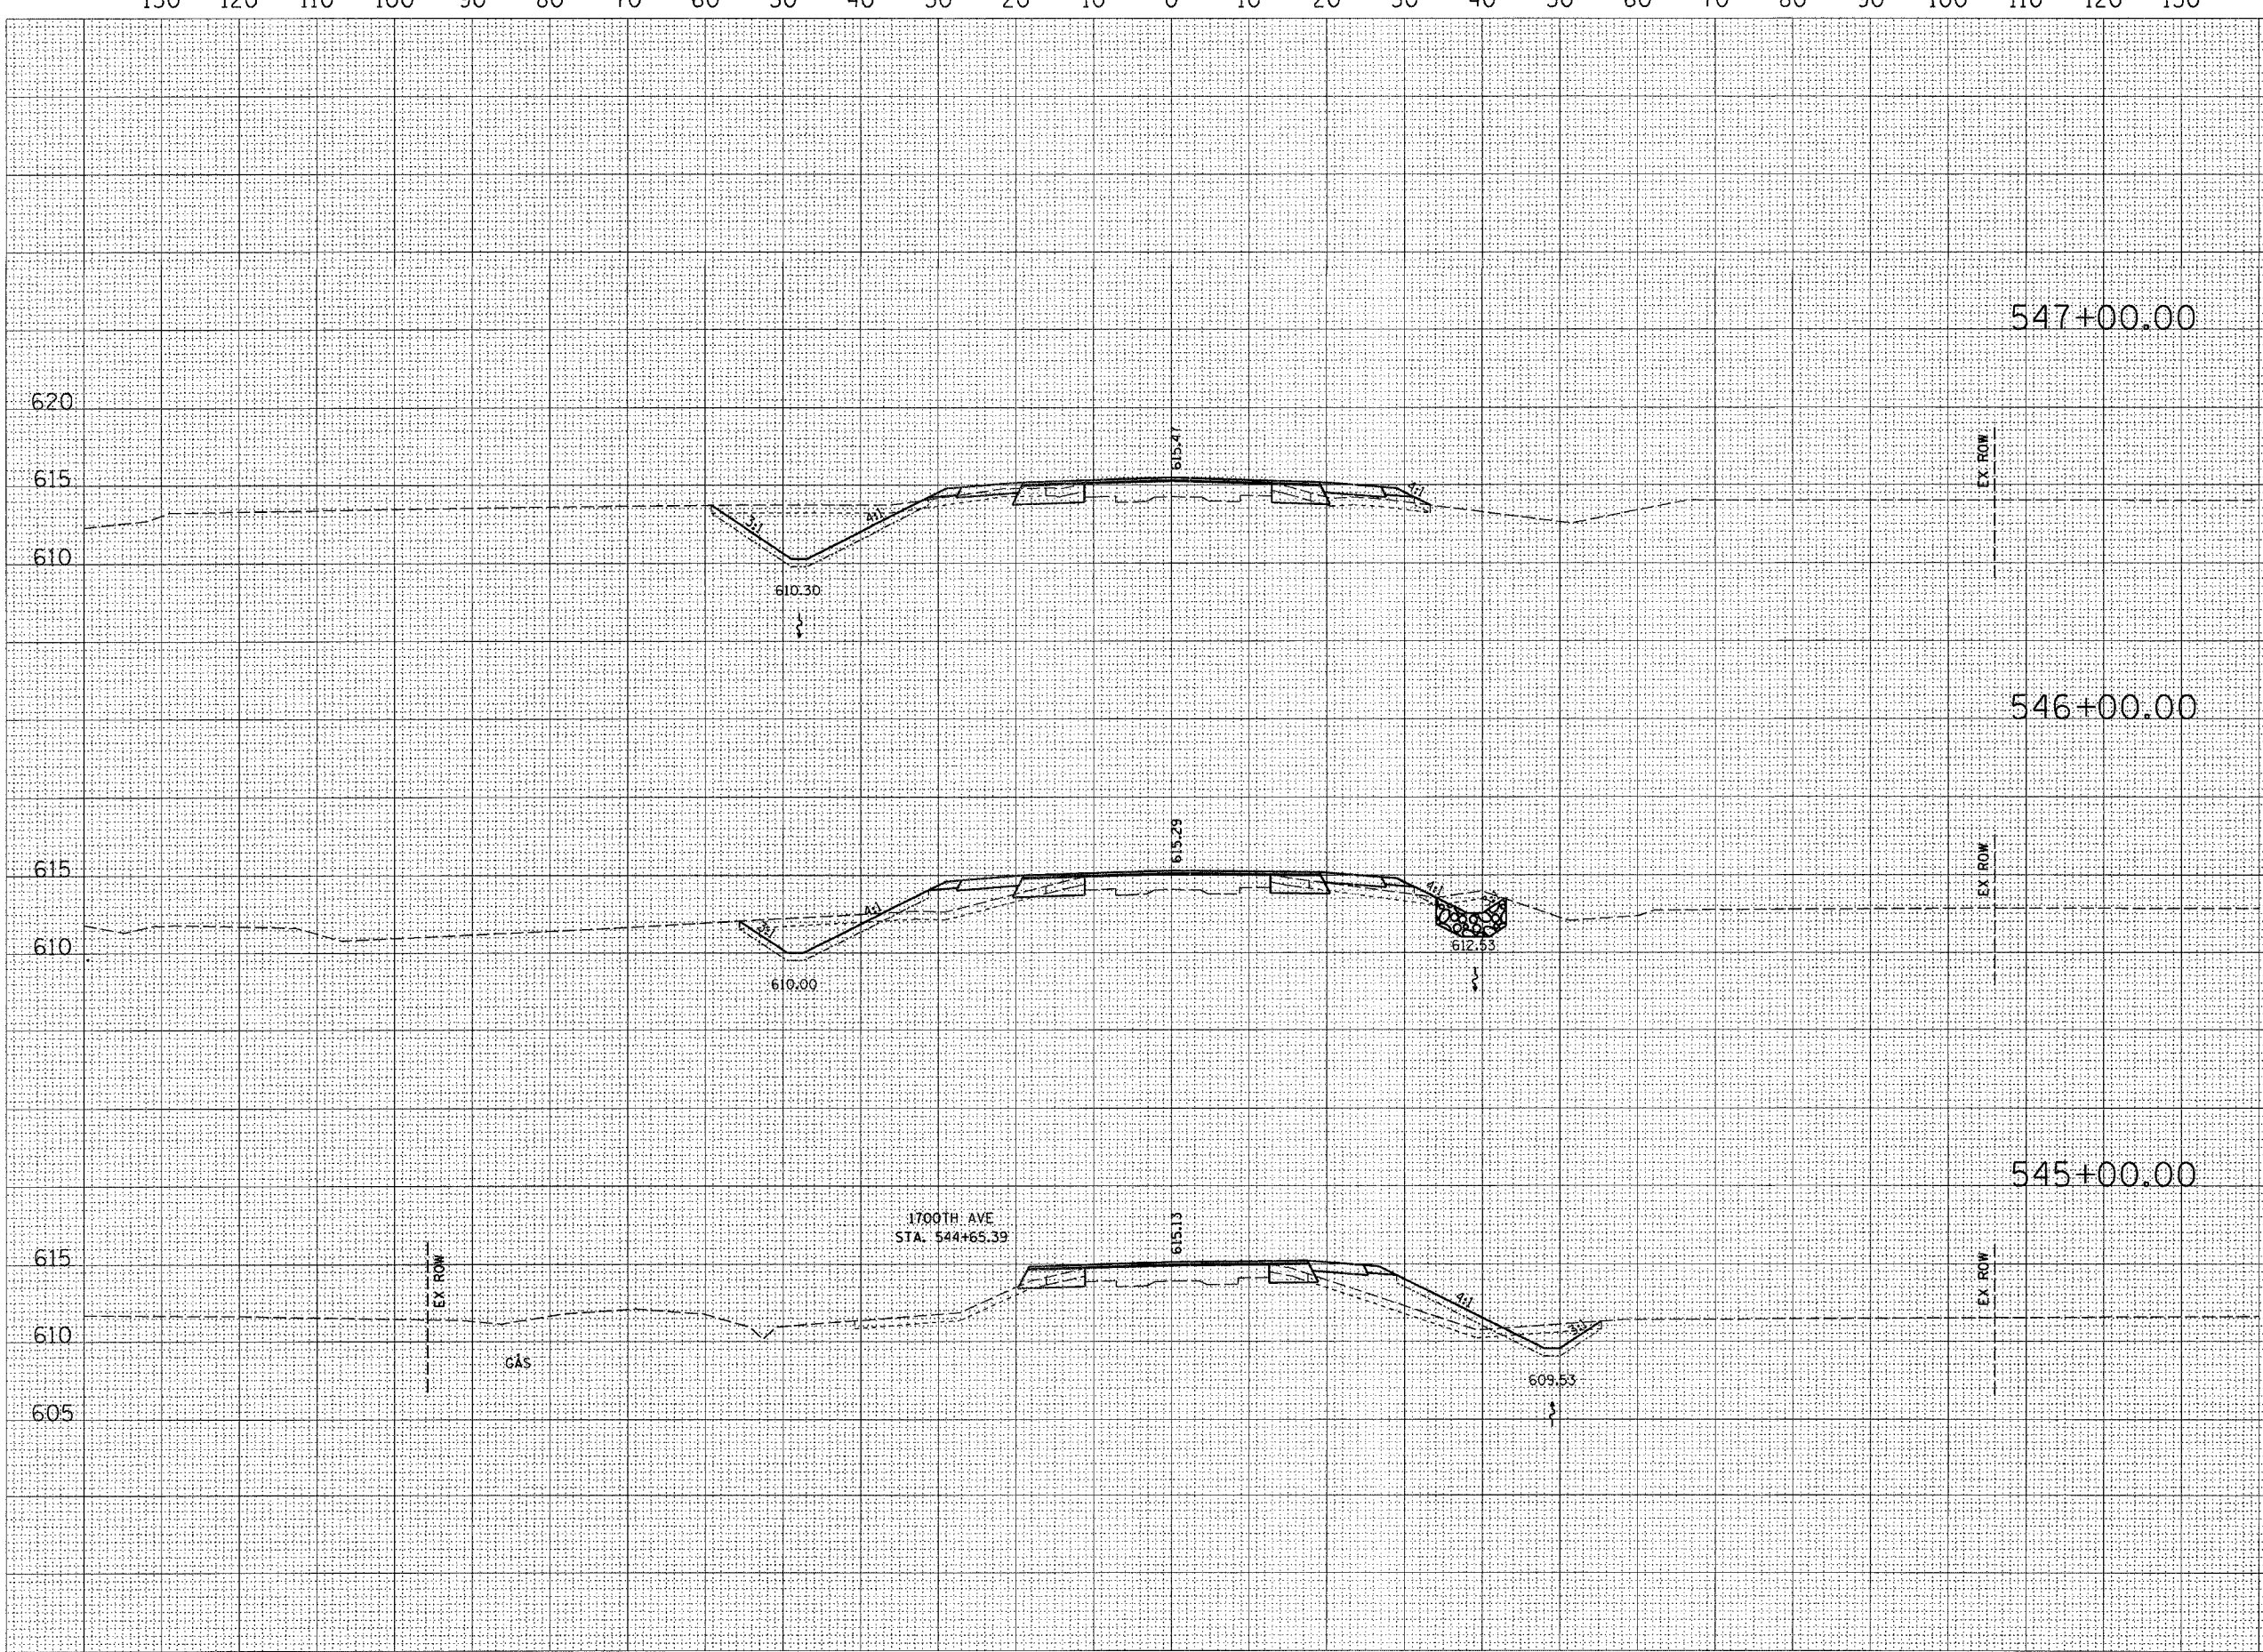

Station	Stage II (LT)	Stage I (RT)
547+00.00	CUT=55 FILL=4 TS_EXC=22 TS_PLMT=14	CUT=5 FILL=9 TS_EXC=8 TS_PLMT=1
546+00.00	CUT=28 FILL=22 TS_EXC=20 TS_PLMT=12	CUT=9 FILL=10 TS_EXC=13 TS_PLMT=1
545+00.00	CUT=5 FILL=39 TS_EXC=12 TS_PLMT=0	CUT=16 FILL=32 TS_EXC=19 TS_PLMT=13

130 120 110 100 90 80 70 60 50 40 30 20 10 0 10 20 30 40 50 60 70 80 90 100 110 120 130

