


130 120 110 100 90 80 70 60 50 40 30 20 10 0 10 20 30 40 50 60 70 80 90 100 110 120 130

F.A.P. RTE.	SECTION	COUNTY	TOTAL SHEETS	SHEET NO.
774		EFFINGHAM	344	149
STA. 548+00.00		TO STA. 550+00.00		
FED. ROAD DIST. NO. 7 ILLINOIS FED. AID PROJECT				
*107WRS-1, 107BY, 107BY-1 & 107B-2				
CONTRACT NO. 94827				

STAGE II (LT) STAGE I (RT)

DATE
BY
FINAL SURVEY
SURVEYED
NO. 10
NOTE BOOK
NO. 10
TOTAL DATE
AREAS CHECKED

DATE
BY
ORIGINAL SURVEY
SURVEYED
NO. 10
NOTE BOOK
NO. 10
TOTAL DATE
AREAS CHECKED

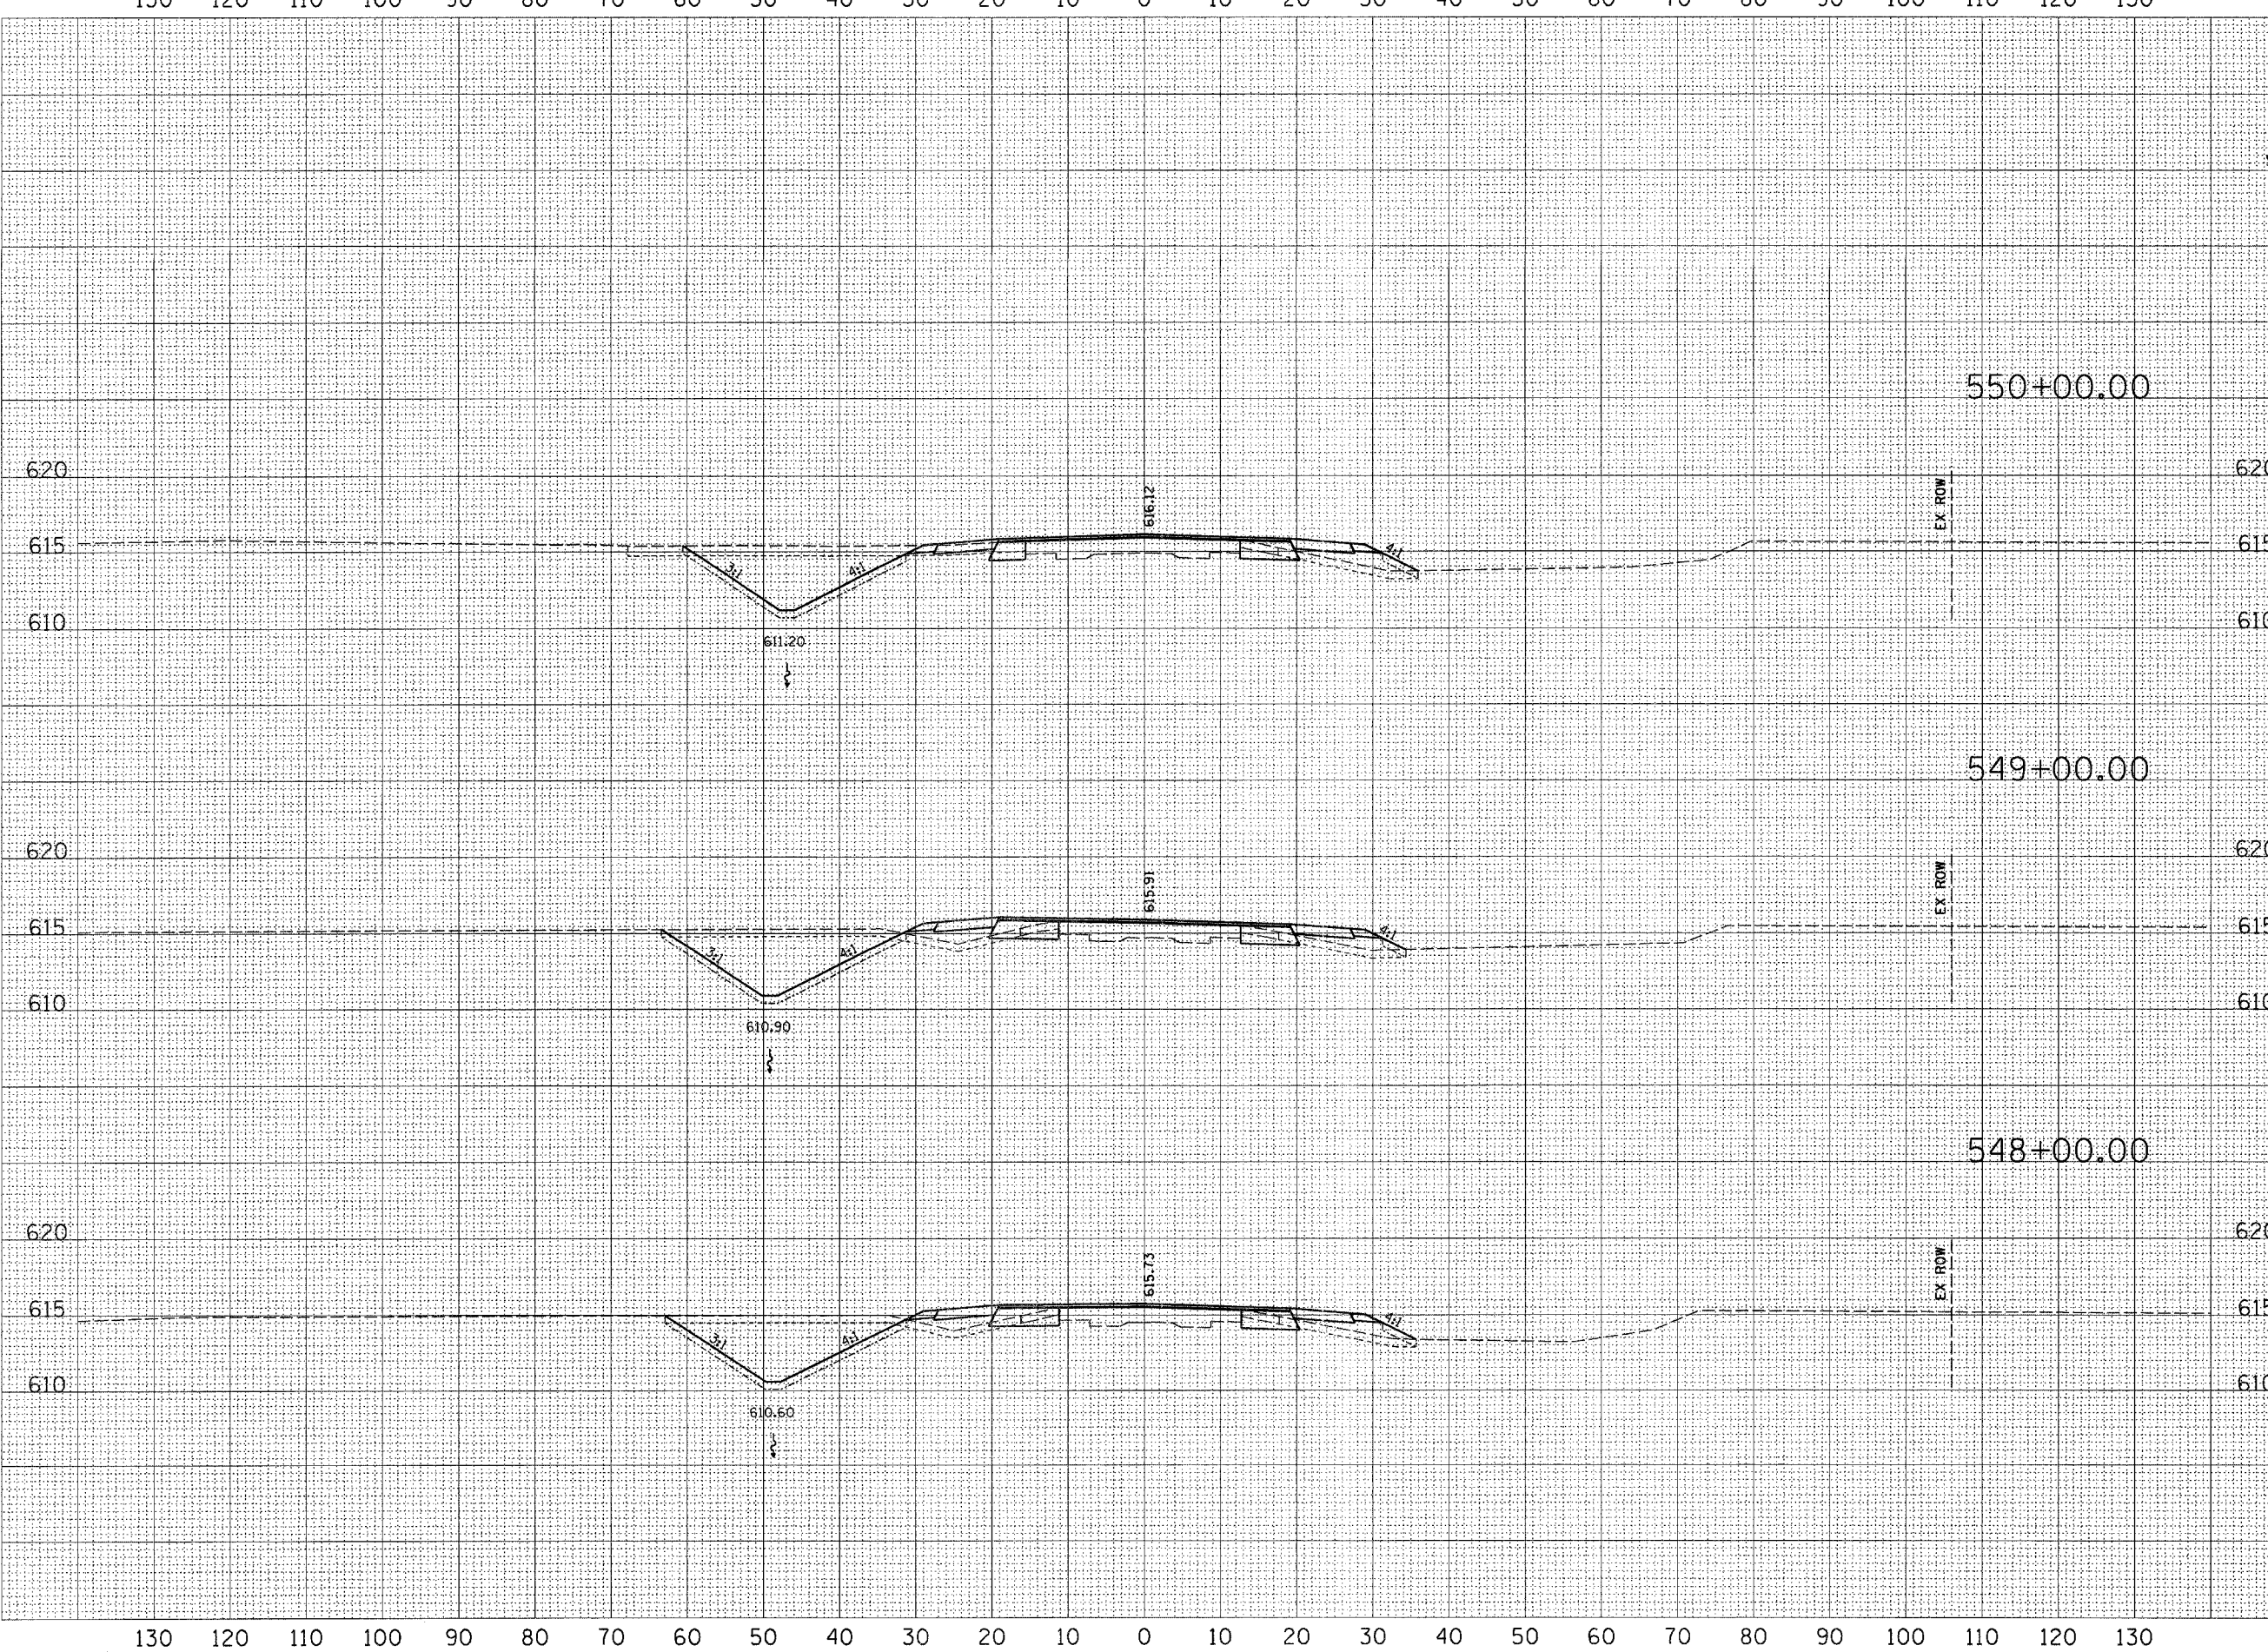

620	620		
615	615	CUT=75	CUT=6
610	610	FILL=0	FILL=15
		TS_EXC=20	TS_EXC=9
		TS_PLMT=15	TS_PLMT=2
620	620		
615	615	CUT=81	CUT=6
610	610	FILL=13	FILL=12
		TS_EXC=24	TS_EXC=8
		TS_PLMT=16	TS_PLMT=2
620	620		
615	615	CUT=81	CUT=6
610	610	FILL=12	FILL=13
		TS_EXC=23	TS_EXC=9
		TS_PLMT=16	TS_PLMT=2

