


130 120 110 100 90 80 70 60 50 40 30 20 10 0 10 20 30 40 50 60 70 80 90 100 110 120 130

F.A.P. RTE.	SECTION	COUNTY	TOTAL SHEETS	SHEET NO.
774	*	EFFINGHAM	344	154
STA. 891+00.00 TO STA. 894+00.00				
FED. ROAD DIST. NO. 7 ILLINOIS FED. AID PROJECT				
*107WRS-1, 107BY-1, 107BY-1 & 107B-2				
CONTRACT NO. 94827				

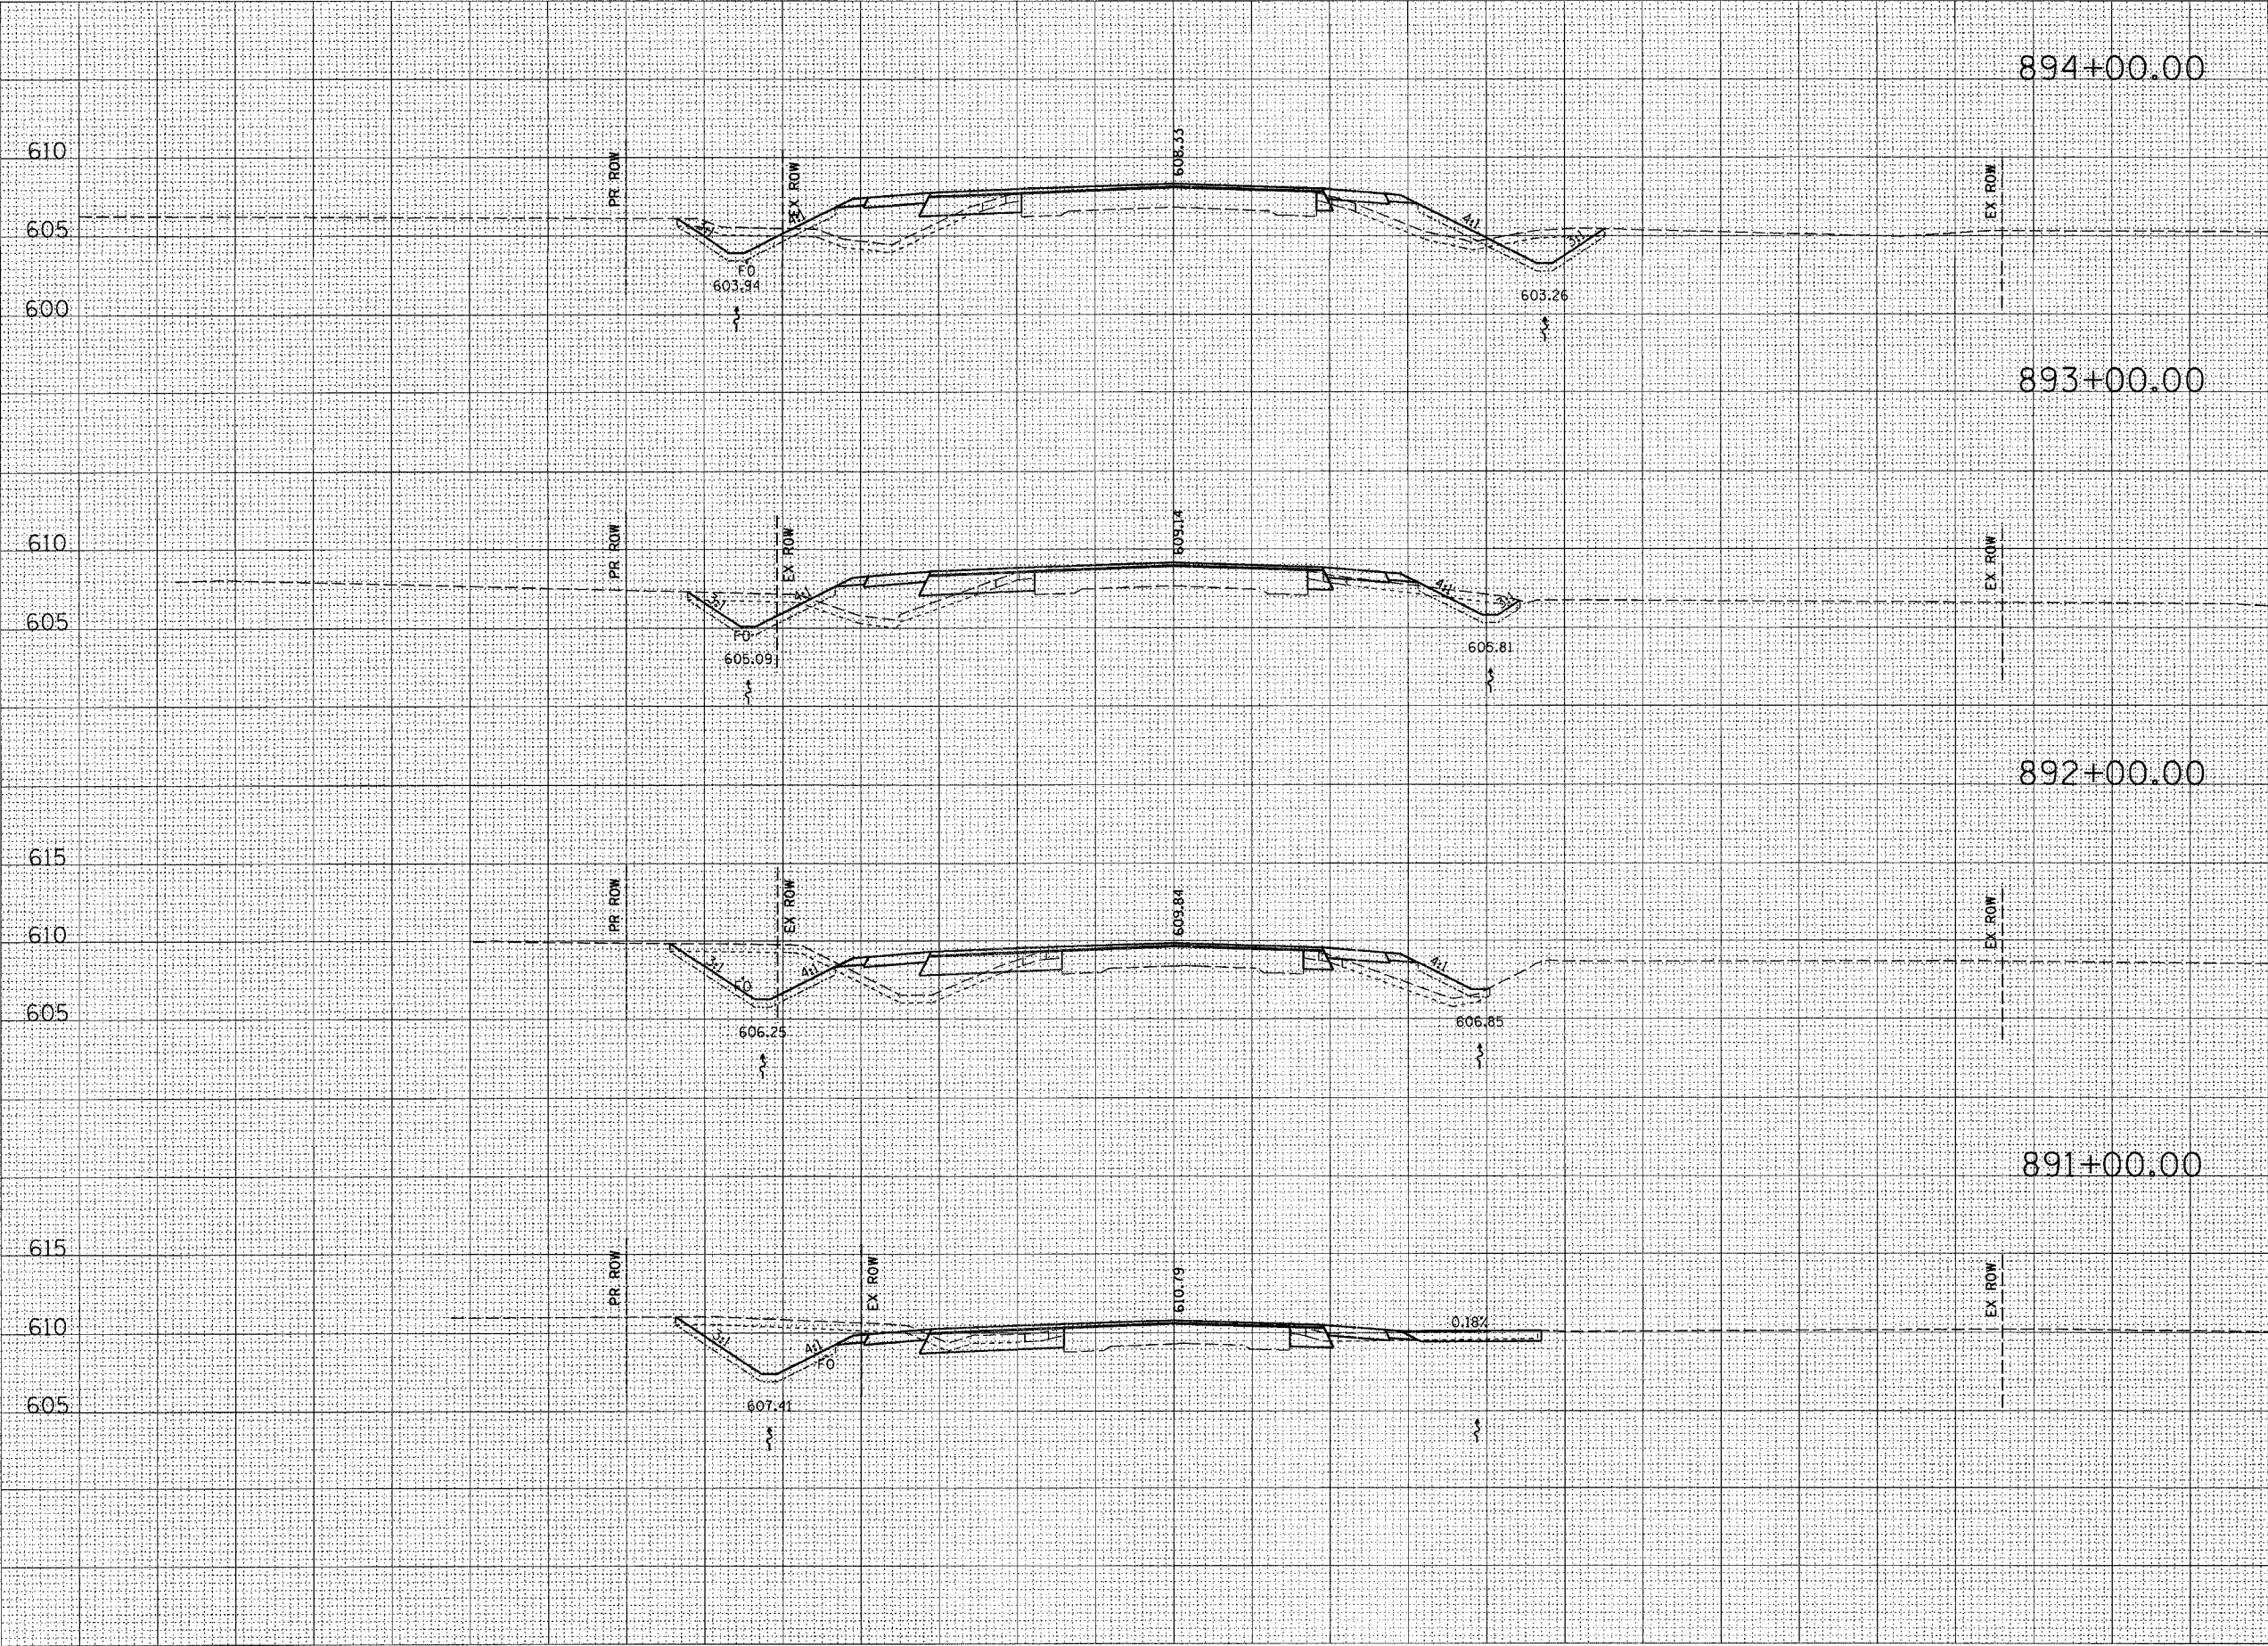

STATION	STAGE II (LT)	STAGE I (RT)
894+00.00	CUT=18 FILL=39 TS_EXC=20 TS_PLMT=10	CUT=19 FILL=20 TS_EXC=16 TS_PLMT=12
893+00.00	CUT=24 FILL=33 TS_EXC=20 TS_PLMT=9	CUT=11 FILL=5 TS_EXC=11 TS_PLMT=6
892+00.00	CUT=49 FILL=28 TS_EXC=23 TS_PLMT=11	CUT=3 FILL=21 TS_EXC=9 TS_PLMT=5
891+00.00	CUT=62 FILL=0 TS_EXC=22 TS_PLMT=10	CUT=19 FILL=2 TS_EXC=13 TS_PLMT=0

DATE _____
BY _____
SURVEYED _____
FINAL SURVEY _____
NOTE BOOK _____
NO. _____

DATE _____
BY _____
SURVEYED _____
ORIGINAL SURVEY _____
NOTE BOOK _____
NO. _____

