


130 120 110 100 90 80 70 60 50 40 30 20 10 0 10 20 30 40 50 60 70 80 90 100 110 120 130

F.A.P. RTE.	SECTION	COUNTY	TOTAL SHEETS	SHEET NO.
774	*	EFFINGHAM	344	156
STA. 898+00.00 TO STA. 900+00.00		FED. ROAD DIST. NO. 7 ILLINOIS FED. AID PROJECT		

4107WRS-1, 107BY, 107BY-1 & 107B-2
CONTRACT NO. 94827
 STAGE II (LT) STAGE I (RT)

DATE	BY
DATE	BY
DATE	BY

DATE	BY
DATE	BY
DATE	BY

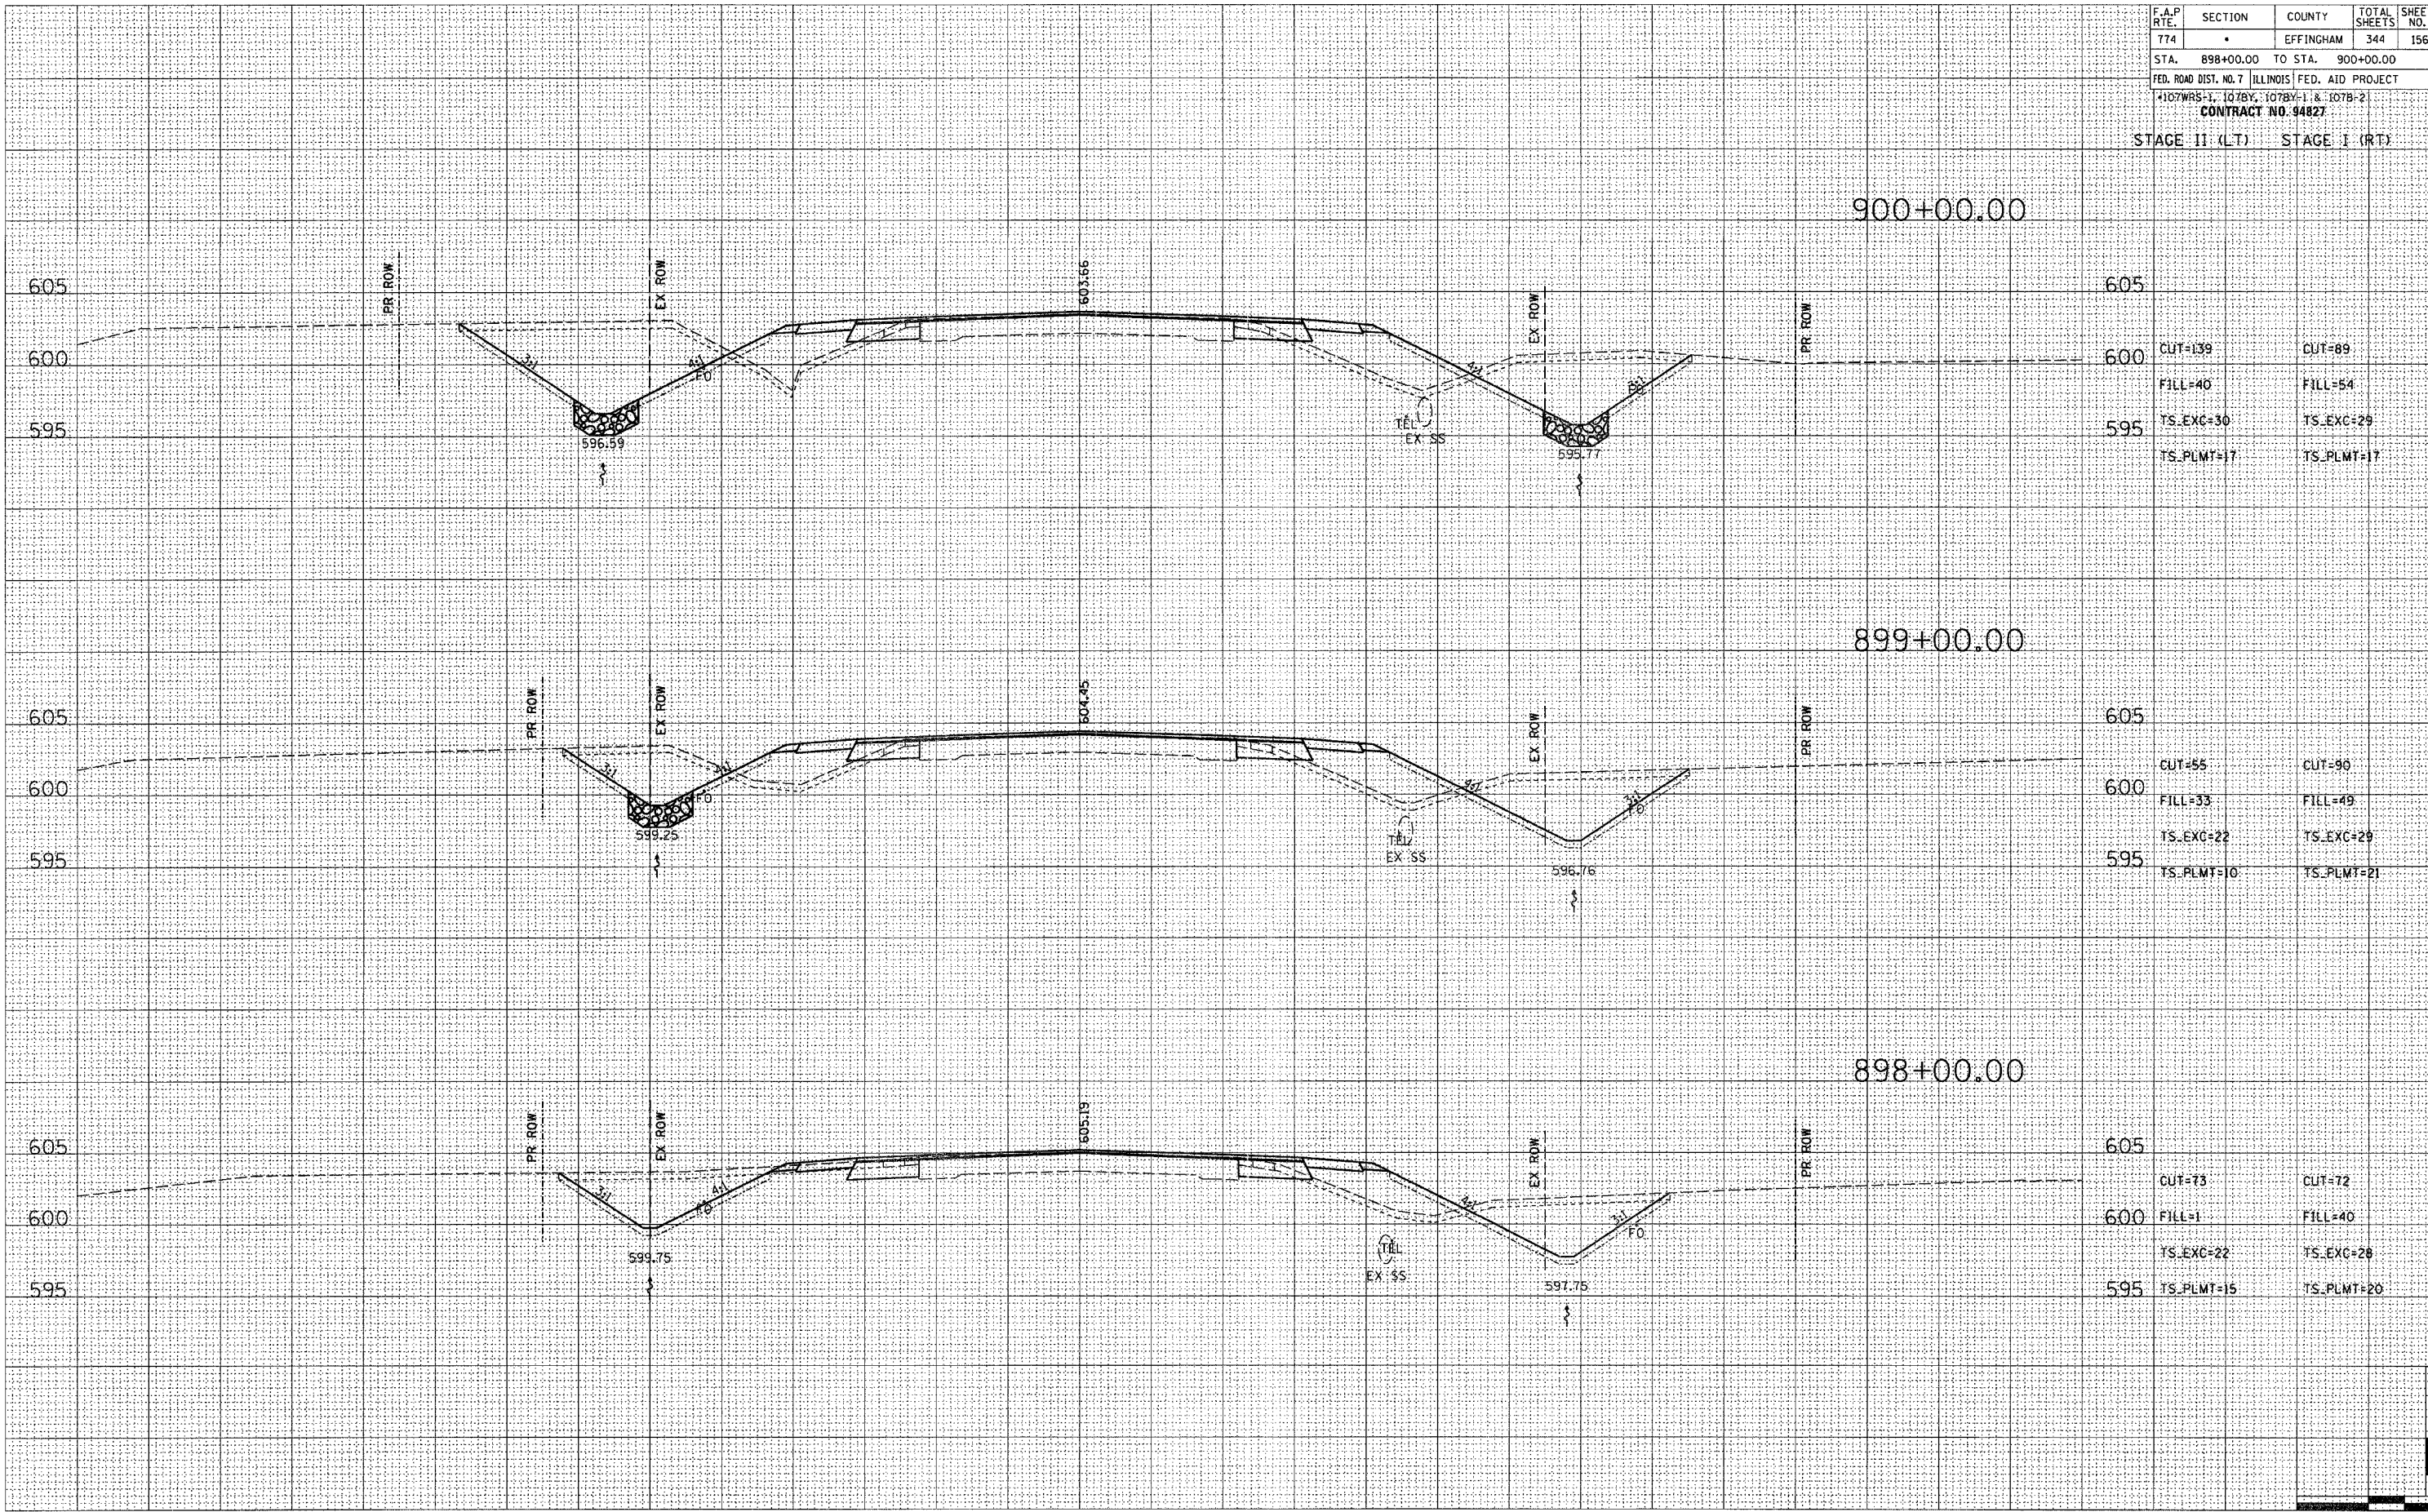

CUT=139	CUT=89
FILL=40	FILL=54
TS_EXC=30	TS_EXC=29
TS_PLMT=17	TS_PLMT=17

CUT=55	CUT=90
FILL=33	FILL=49
TS_EXC=22	TS_EXC=29
TS_PLMT=10	TS_PLMT=21

CUT=73	CUT=72
FILL=1	FILL=40
TS_EXC=22	TS_EXC=28
TS_PLMT=15	TS_PLMT=20

