


130 120 110 100 90 80 70 60 50 40 30 20 10 0 10 20 30 40 50 60 70 80 90 100 110 120 130

F.A.P. RTE.	SECTION	COUNTY	TOTAL SHEETS	SHEET NO.
774	.	EFFINGHAM	344	158
STA. 905+00.00 TO STA. 908+00.00		FED. ROAD DIST. NO. 7 ILLINOIS FED. AID PROJECT		
*107WRS-1, 107BY, 107BY-1 & 107B-2				
CONTRACT NO. 94827				

STAGE II (LT) STAGE I (RT)

DATE: _____
 BY: _____
 SURVEYED: _____
 ORIGINAL SURVEY: _____
 NOTE BOOK: _____
 AREAS CHECKED: _____

DATE: _____
 BY: _____
 SURVEYED: _____
 ORIGINAL SURVEY: _____
 NOTE BOOK: _____
 AREAS CHECKED: _____

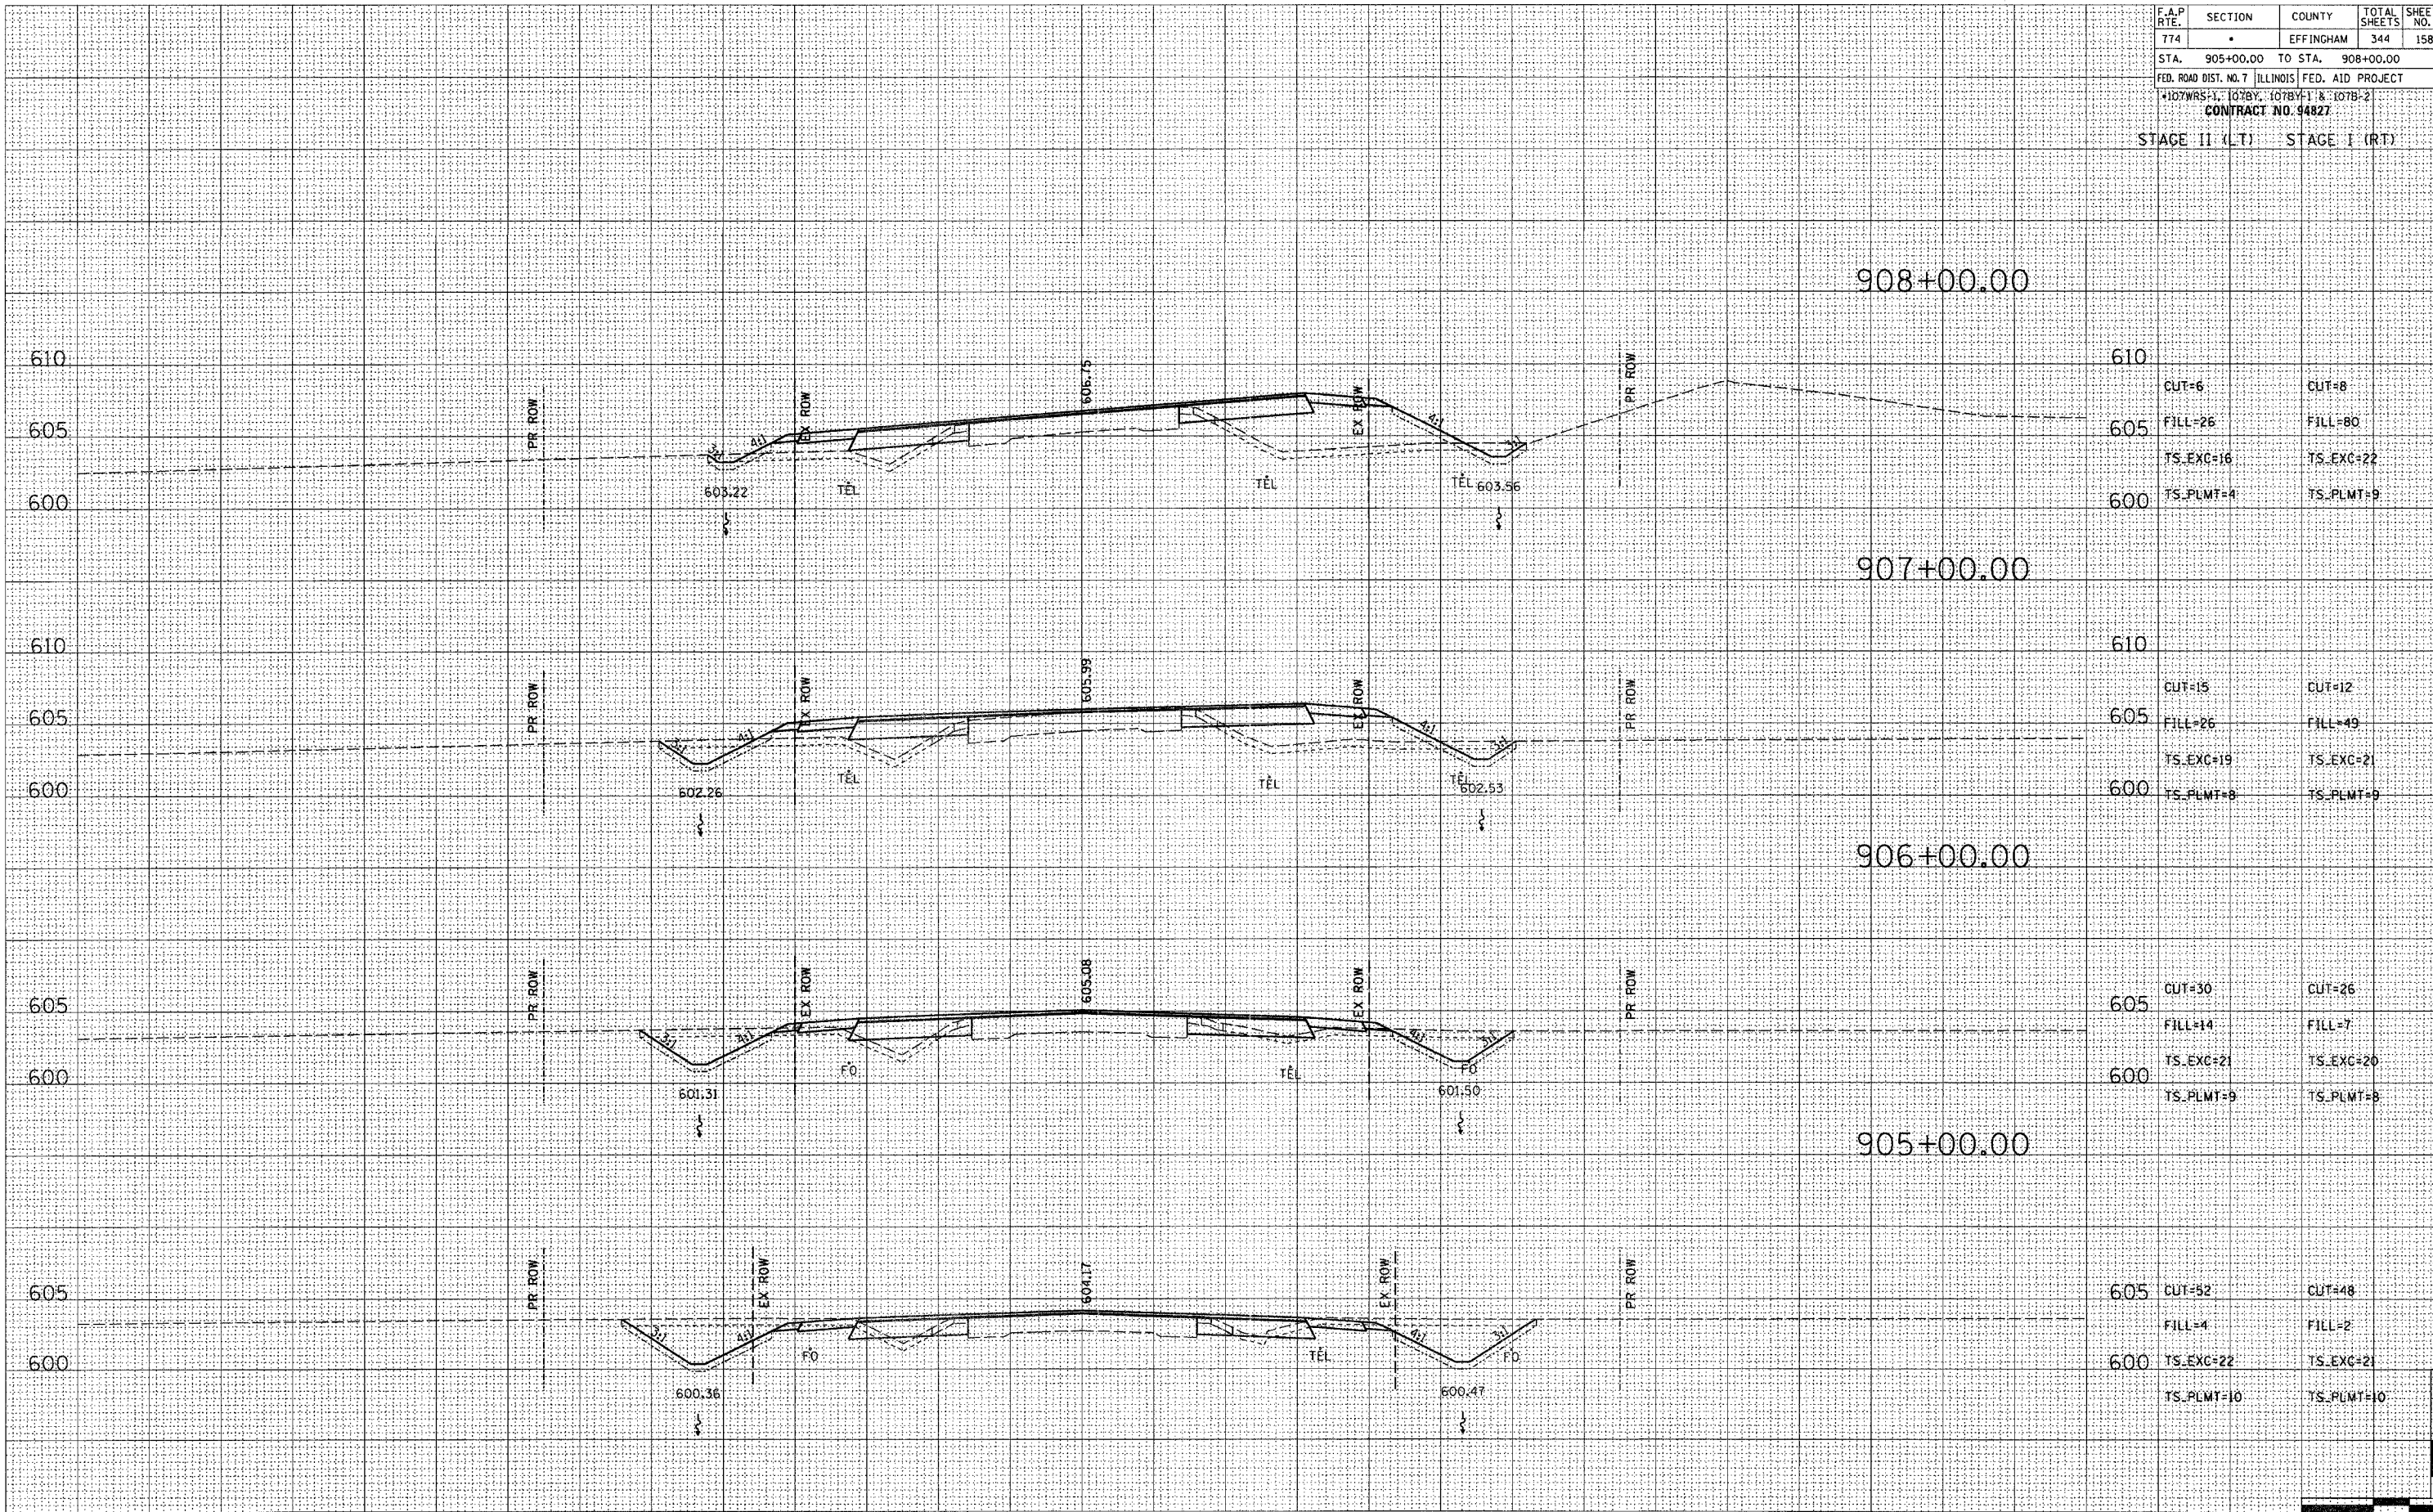

908+00.00	CUT=6	CUT=8
	FILL=26	FILL=80
	TS_EXC=16	TS_EXC=22
	TS_PLMT=4	TS_PLMT=9
907+00.00	CUT=15	CUT=12
	FILL=26	FILL=49
	TS_EXC=19	TS_EXC=21
	TS_PLMT=8	TS_PLMT=9
906+00.00	CUT=30	CUT=26
	FILL=14	FILL=7
	TS_EXC=21	TS_EXC=20
	TS_PLMT=9	TS_PLMT=8
905+00.00	CUT=52	CUT=48
	FILL=4	FILL=2
	TS_EXC=22	TS_EXC=21
	TS_PLMT=10	TS_PLMT=10

130 120 110 100 90 80 70 60 50 40 30 20 10 0 10 20 30 40 50 60 70 80 90 100 110 120 130

Vertical Curve Sheets: 3/24/2004 9:35:16 AM