


130 120 110 100 90 80 70 60 50 40 30 20 10 0 10 20 30 40 50 60 70 80 90 100 110 120 130

F.A.P. RTE.	SECTION	COUNTY	TOTAL SHEETS	SHEET NO.
774	.	EFFINGHAM	344	159
STA. 909+00.00 TO STA. 912+00.00		FED. ROAD DIST. NO. 7 ILLINOIS FED. AID PROJECT		
*107WRS-1, 107BY, 107BY-1 & 107B-2				
CONTRACT NO. 94827				

STAGE II (LT) STAGE I (RT)

DATE	BY
DATE	BY
DATE	BY
DATE	BY

DATE	BY
DATE	BY
DATE	BY
DATE	BY

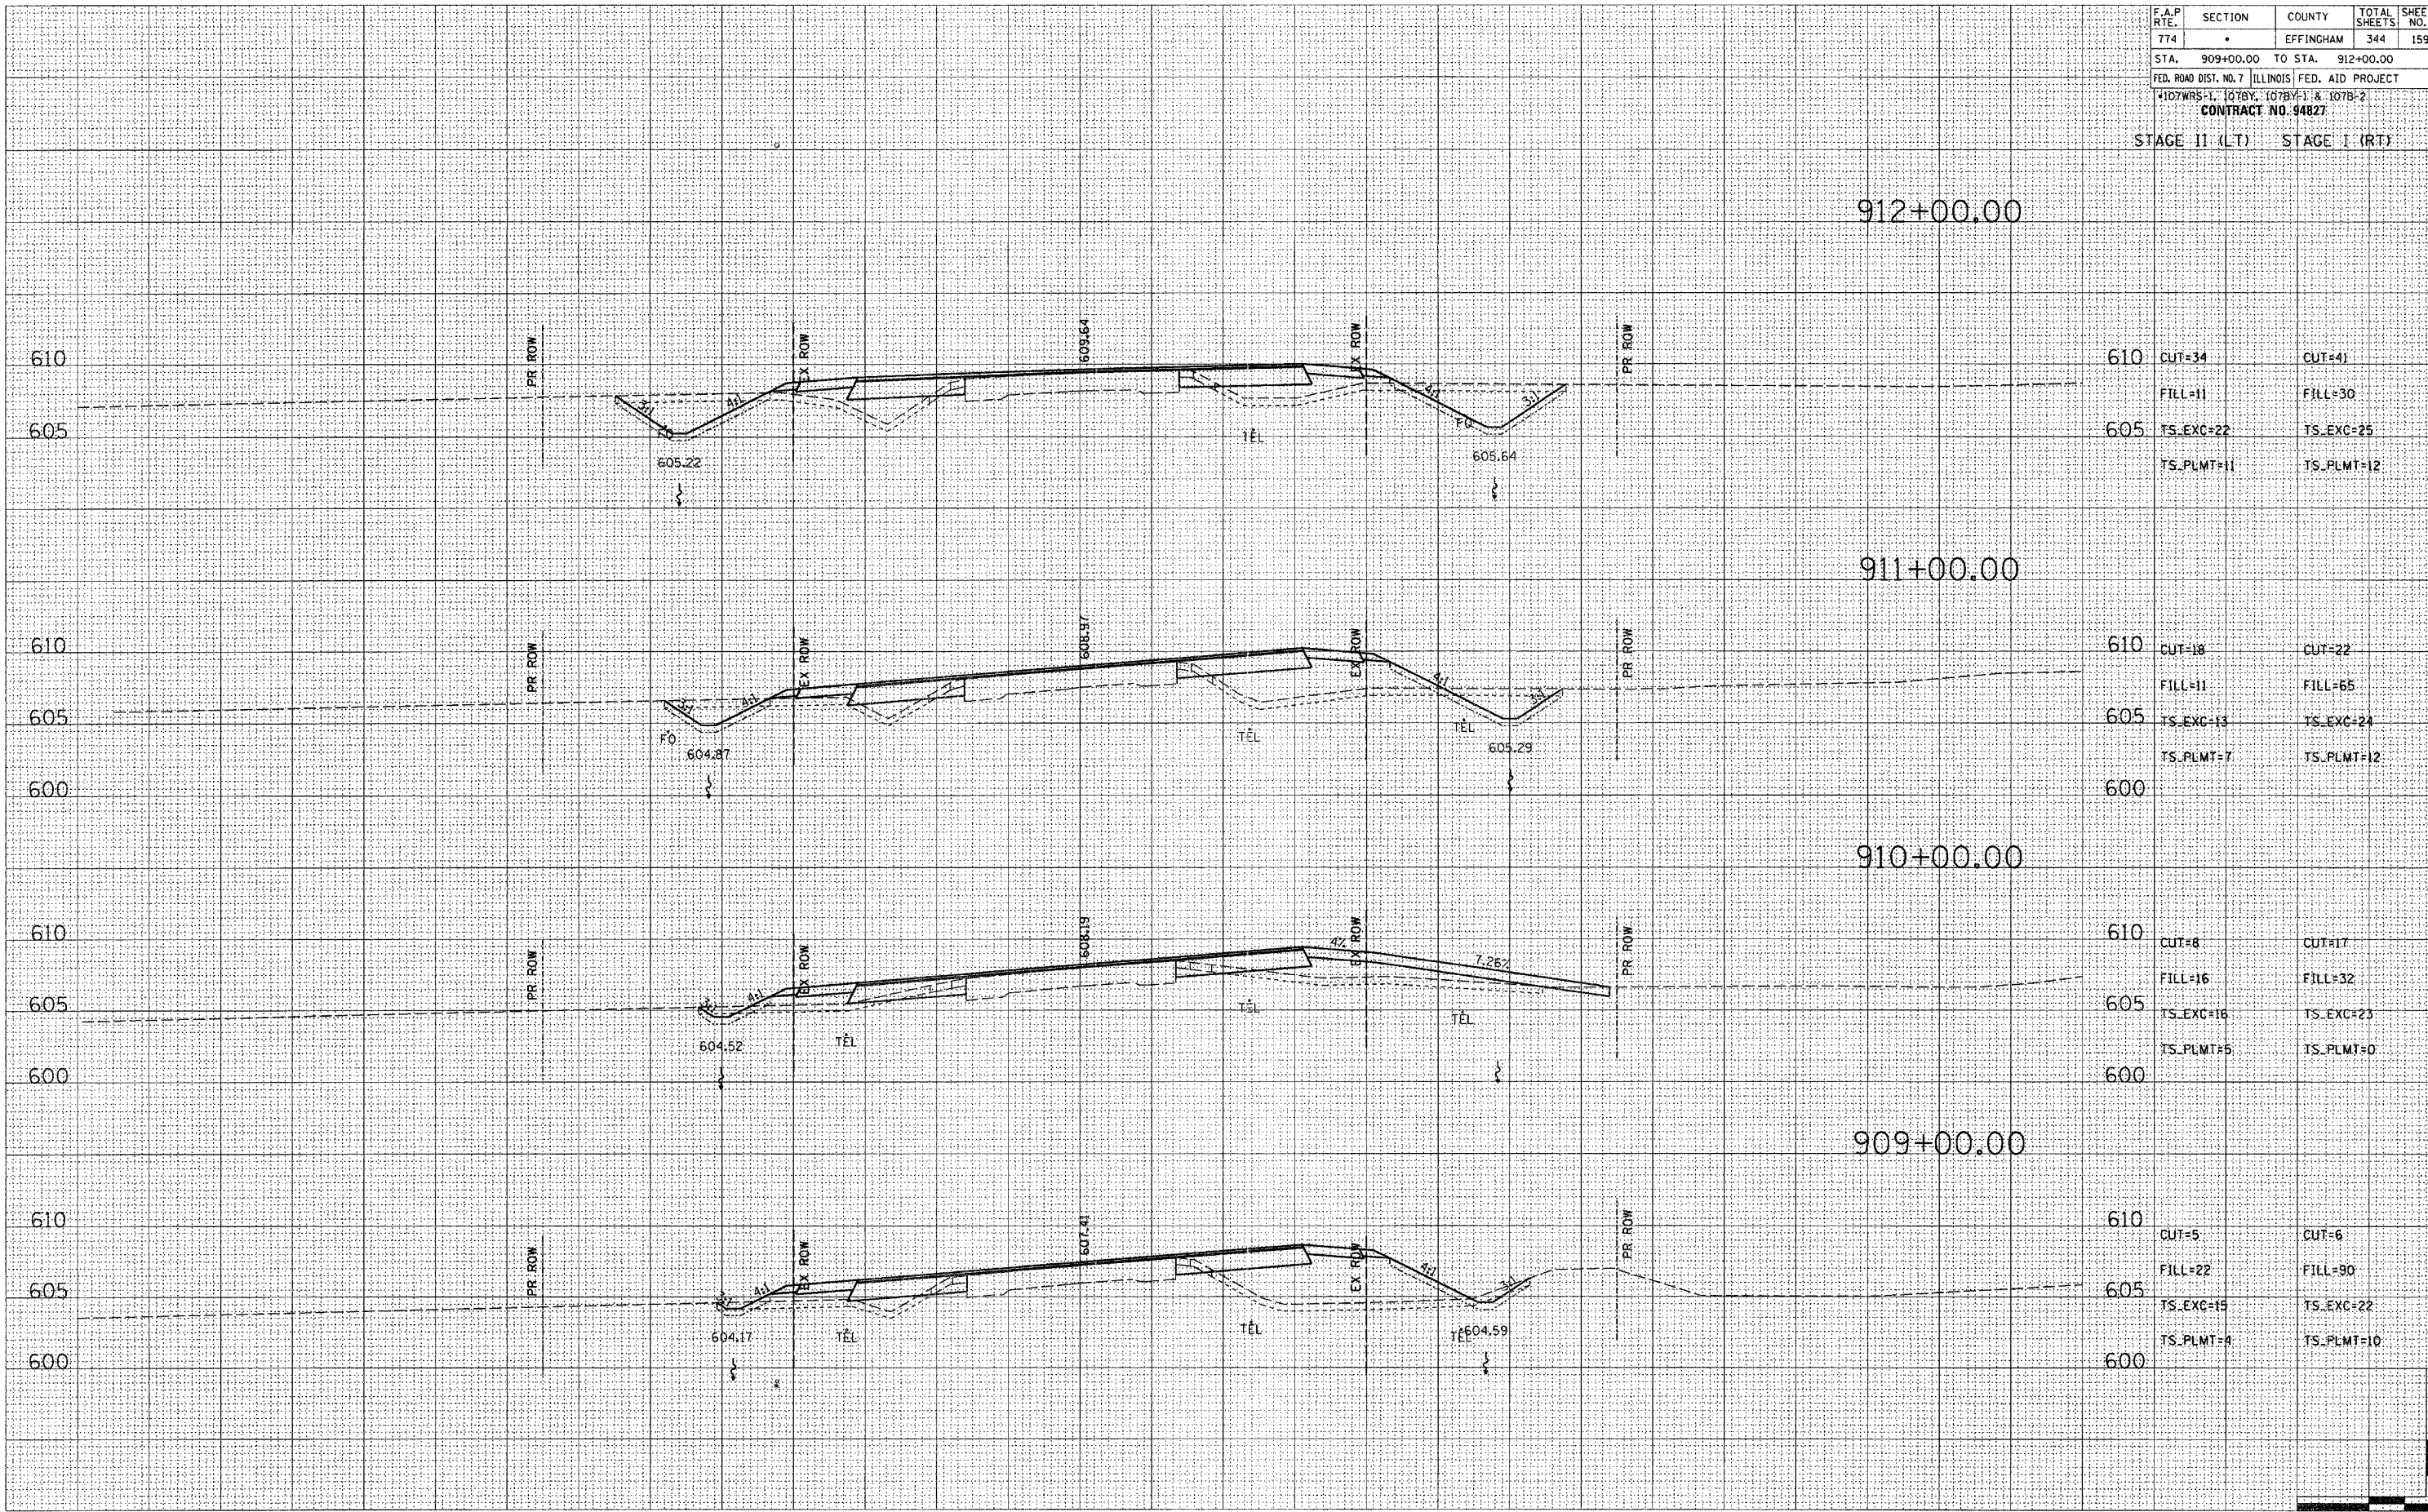

STATION	STAGE II (LT)	STAGE I (RT)
912+00.00	CUT=34 FILL=11 TS_EXC=22 TS_PLMT=11	CUT=41 FILL=30 TS_EXC=25 TS_PLMT=12
911+00.00	CUT=18 FILL=11 TS_EXC=13 TS_PLMT=7	CUT=22 FILL=65 TS_EXC=24 TS_PLMT=12
910+00.00	CUT=8 FILL=16 TS_EXC=16 TS_PLMT=5	CUT=17 FILL=32 TS_EXC=23 TS_PLMT=0
909+00.00	CUT=5 FILL=22 TS_EXC=15 TS_PLMT=4	CUT=6 FILL=90 TS_EXC=22 TS_PLMT=10

