

130 120 110 100 90 80 70 60 50 40 30 20 10 0 10 20 30 40 50 60 70 80 90 100 110 120 130

933+00.00

F.A.P. RTE.	SECTION	COUNTY	TOTAL SHEETS	SHEET NO.
774	*	EFFINGHAM	344	164
STA. 929+00.00 TO STA. 933+00.00		FED. ROAD DIST. NO. 7 ILLINOIS FED. AID PROJECT		

CONTRACT NO. 94827

STAGE II (LT) STAGE I (RT)

CUT=35 CUT=39

FILL=12 FILL=27

TS\_EXC=23 TS\_EXC=24


TS\_PLMT=11 TS\_PLMT=12

932+00.00

931+00.00

930+00.00

929+00.00

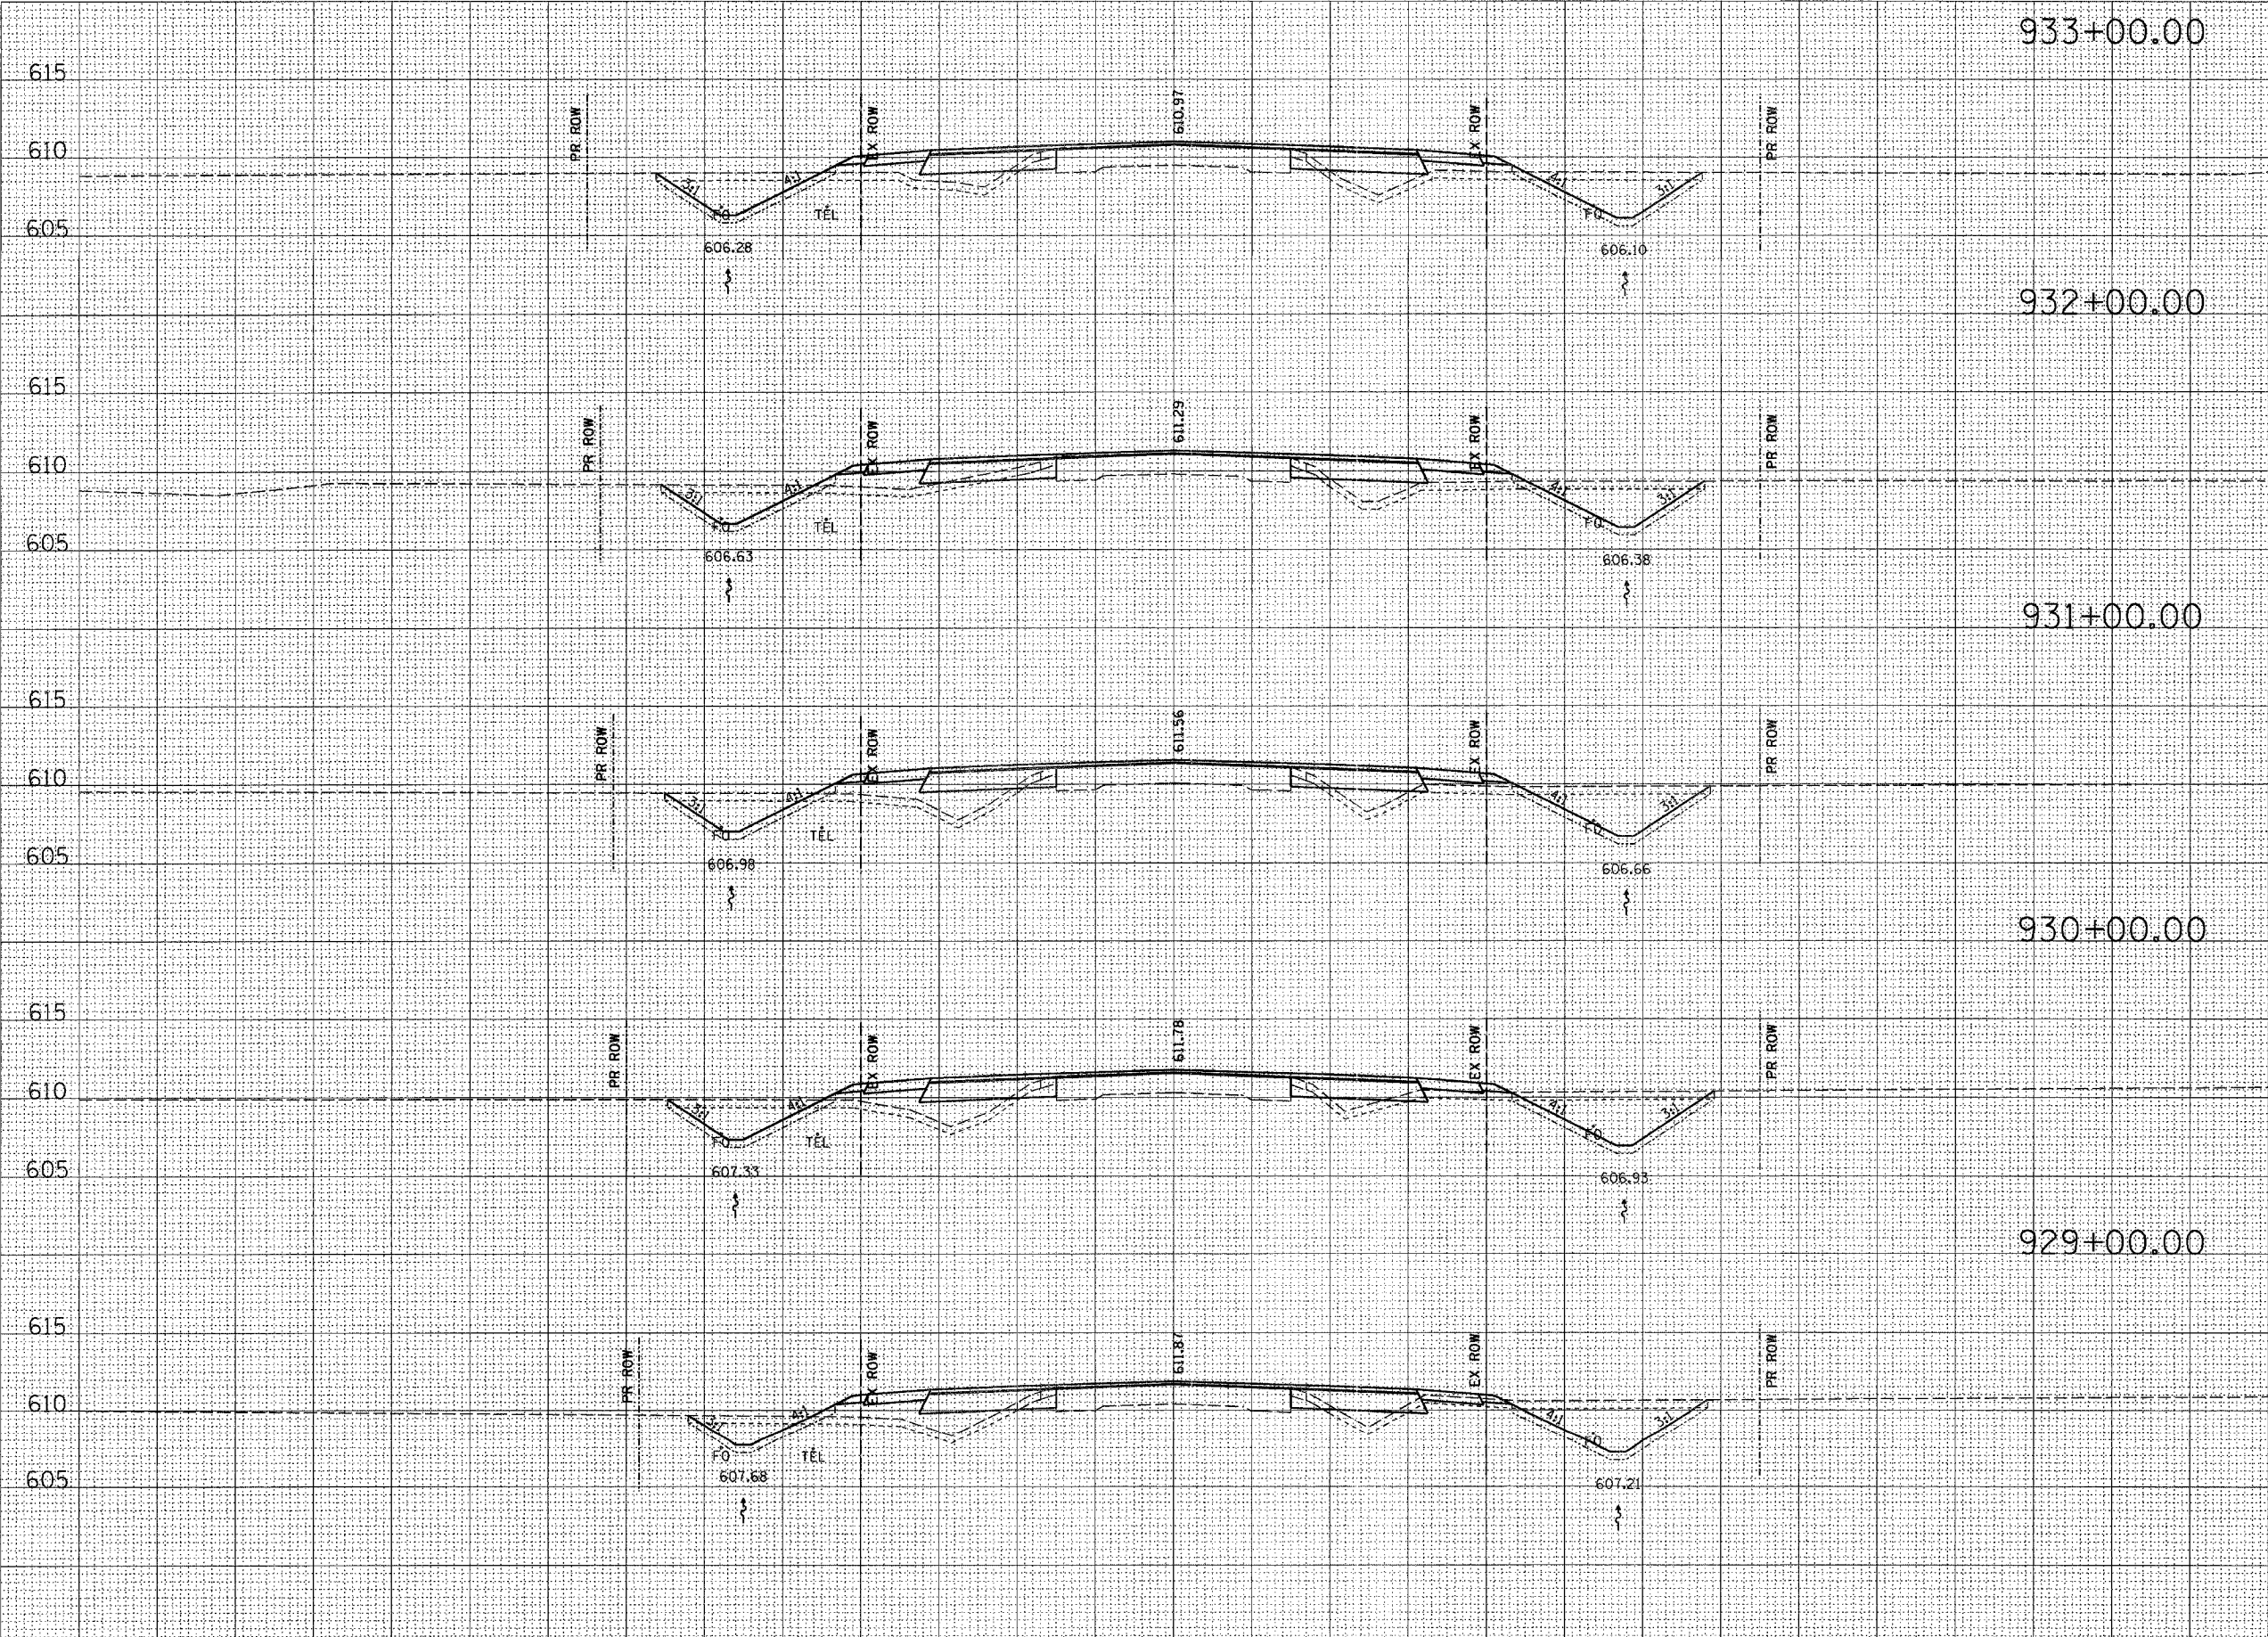

615  
610  
605  
615  
610  
605  
615  
610  
605  
615  
610  
605  
615  
610  
605

CUT=32 CUT=40

FILL=20 FILL=28

TS\_EXC=23 TS\_EXC=24

TS\_PLMT=11 TS\_PLMT=12

CUT=29 CUT=45

FILL=35 FILL=22

TS\_EXC=23 TS\_EXC=24

TS\_PLMT=11 TS\_PLMT=13

CUT=31 CUT=51

FILL=33 FILL=13

TS\_EXC=22 TS\_EXC=25


TS\_PLMT=11 TS\_PLMT=13

CUT=22 CUT=51

FILL=33 FILL=11

TS\_EXC=21 TS\_EXC=24

TS\_PLMT=9 TS\_PLMT=13

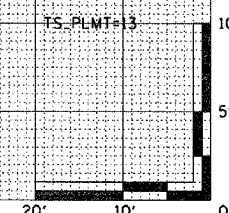

DATE	
BY	
FINAL SURVEY	
NOTE BOOK	
NO.	

DATE	
BY	
ORIGINAL SURVEY	
NOTE BOOK	
NO.	