


130 120 110 100 90 80 70 60 50 40 30 20 10 0 10 20 30 40 50 60 70 80 90 100 110 120 130

F.A.P. RTE.	SECTION	COUNTY	TOTAL SHEETS	SHEET NO.
774	*	EFFINGHAM	344	170
STA. 955+00.00	TO STA. 958+00.00			
FED. ROAD DIST. NO. 7 ILLINOIS FED. AID PROJECT				
*107WRS-1, 107BY, 107BY-1 & 107B-2				
CONTRACT NO. 94827				

STAGE II (LT) STAGE I (RT)

DATE	BY
DATE	BY
DATE	BY
DATE	BY

DATE	BY
DATE	BY
DATE	BY
DATE	BY

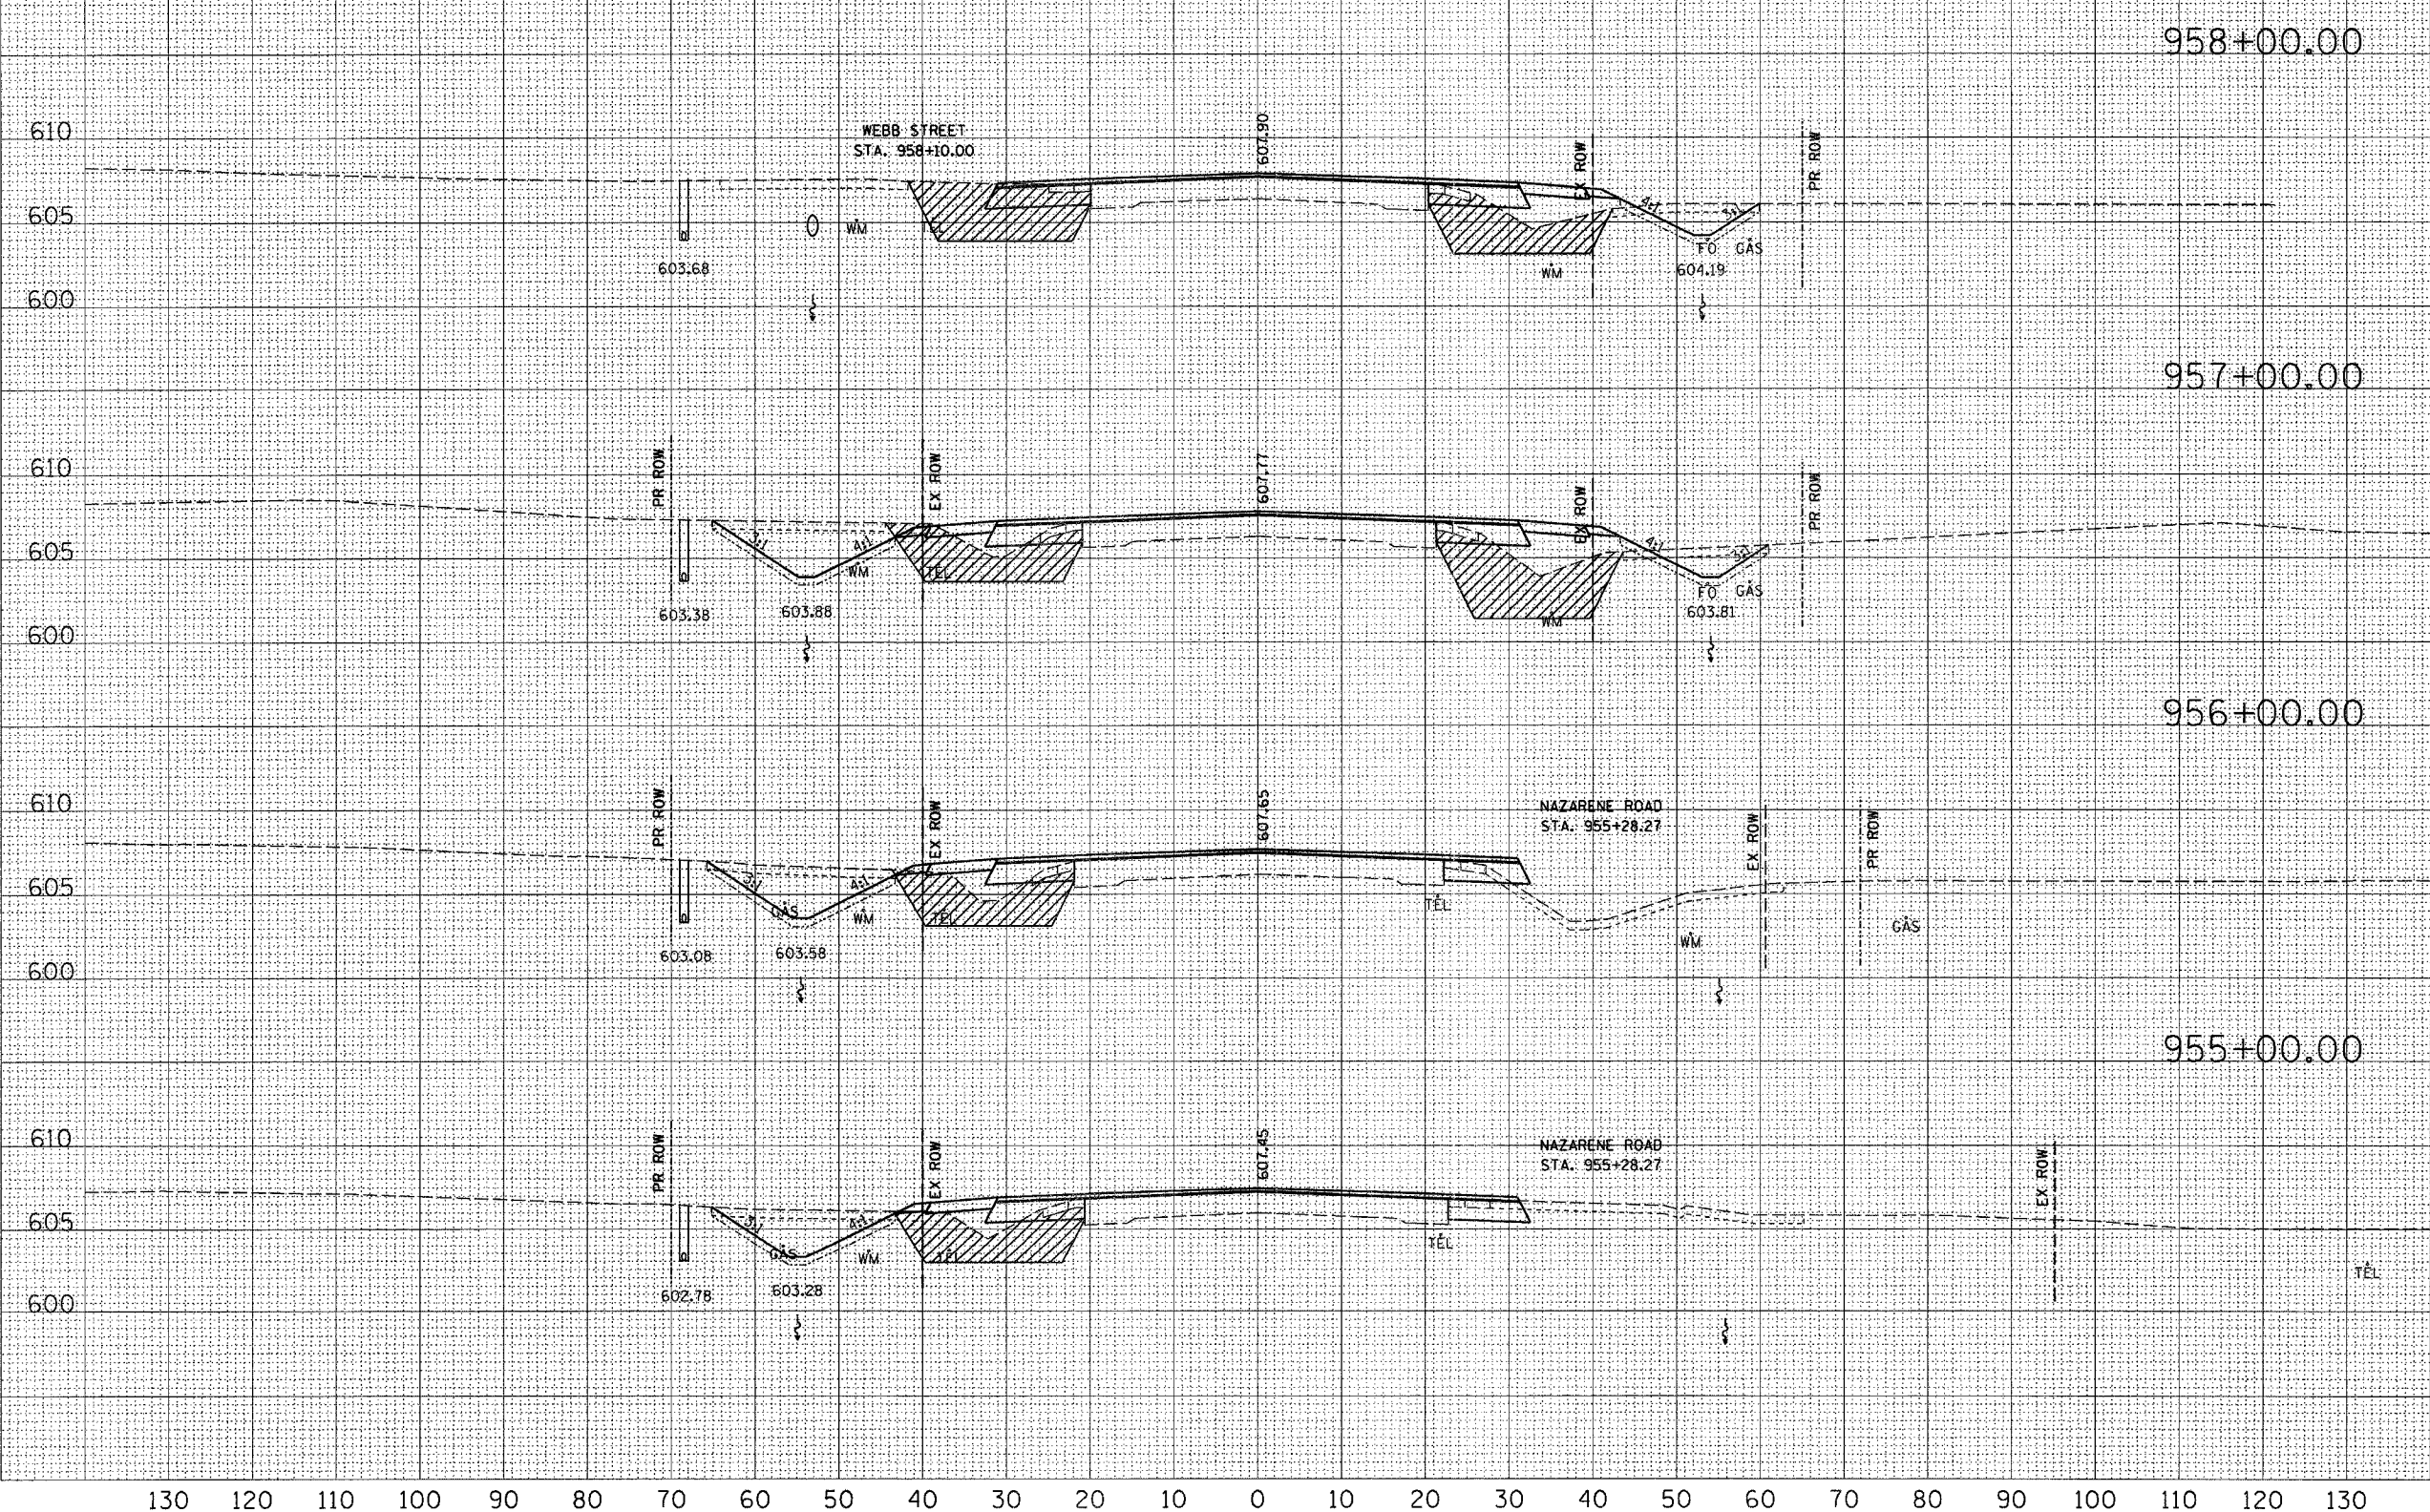

STATION	STAGE II (LT)	STAGE I (RT)
958+00.00	UNSUIT=49 CUT=50 FILL=0 TS_EXC=12 TS_PLMT=0 AGG=60	UNSUIT=64 CUT=21 FILL=0 TS_EXC=9 TS_PLMT=8 AGG=43
957+00.00	UNSUIT=69 CUT=49 FILL=0 TS_EXC=11 TS_PLMT=11 AGG=87	UNSUIT=52 CUT=19 FILL=0 TS_EXC=8 TS_PLMT=9 AGG=49
956+00.00	UNSUIT=46 CUT=42 FILL=0 TS_EXC=11 TS_PLMT=11 AGG=52	UNSUIT=46 CUT=14 FILL=45 TS_EXC=18 TS_PLMT=0 AGG=52
955+00.00	UNSUIT=51 CUT=39 FILL=0 TS_EXC=11 TS_PLMT=11 AGG=54	UNSUIT=51 CUT=37 FILL=1 TS_EXC=19 TS_PLMT=0 AGG=54

