



130 120 110 100 90 80 70 60 50 40 30 20 10 0 10 20 30 40 50 60 70 80 90 100 110 120 130

|                                  |         |   |              |           |
|----------------------------------|---------|---|--------------|-----------|
| F.A.P. RTE.                      | SECTION | COUNTY  | TOTAL SHEETS | SHEET NO. |
| 774                              |         | EFFINGHAM                                       | 344          | 176       |
| STA. 981+00.00 TO STA. 983+00.00 |         | FED. ROAD DIST. NO. 7 ILLINOIS FED. AID PROJECT |              |           |

107B-1, 107B-1 & 107B-2  
**CONTRACT NO. 94827**  
 STAGE II (LT) STAGE I (RT)

FINAL SURVEY  
 SURVEYED BY: \_\_\_\_\_ DATE: \_\_\_\_\_  
 CHECKED BY: \_\_\_\_\_  
 NOTE BOOK NO.: \_\_\_\_\_  
 TEMPLATE NO.: \_\_\_\_\_  
 AREAS CHECKED: \_\_\_\_\_

ORIGINAL SURVEY  
 SURVEYED BY: \_\_\_\_\_ DATE: \_\_\_\_\_  
 CHECKED BY: \_\_\_\_\_  
 NOTE BOOK NO.: \_\_\_\_\_  
 TEMPLATE NO.: \_\_\_\_\_  
 AREAS CHECKED: \_\_\_\_\_

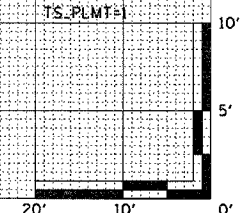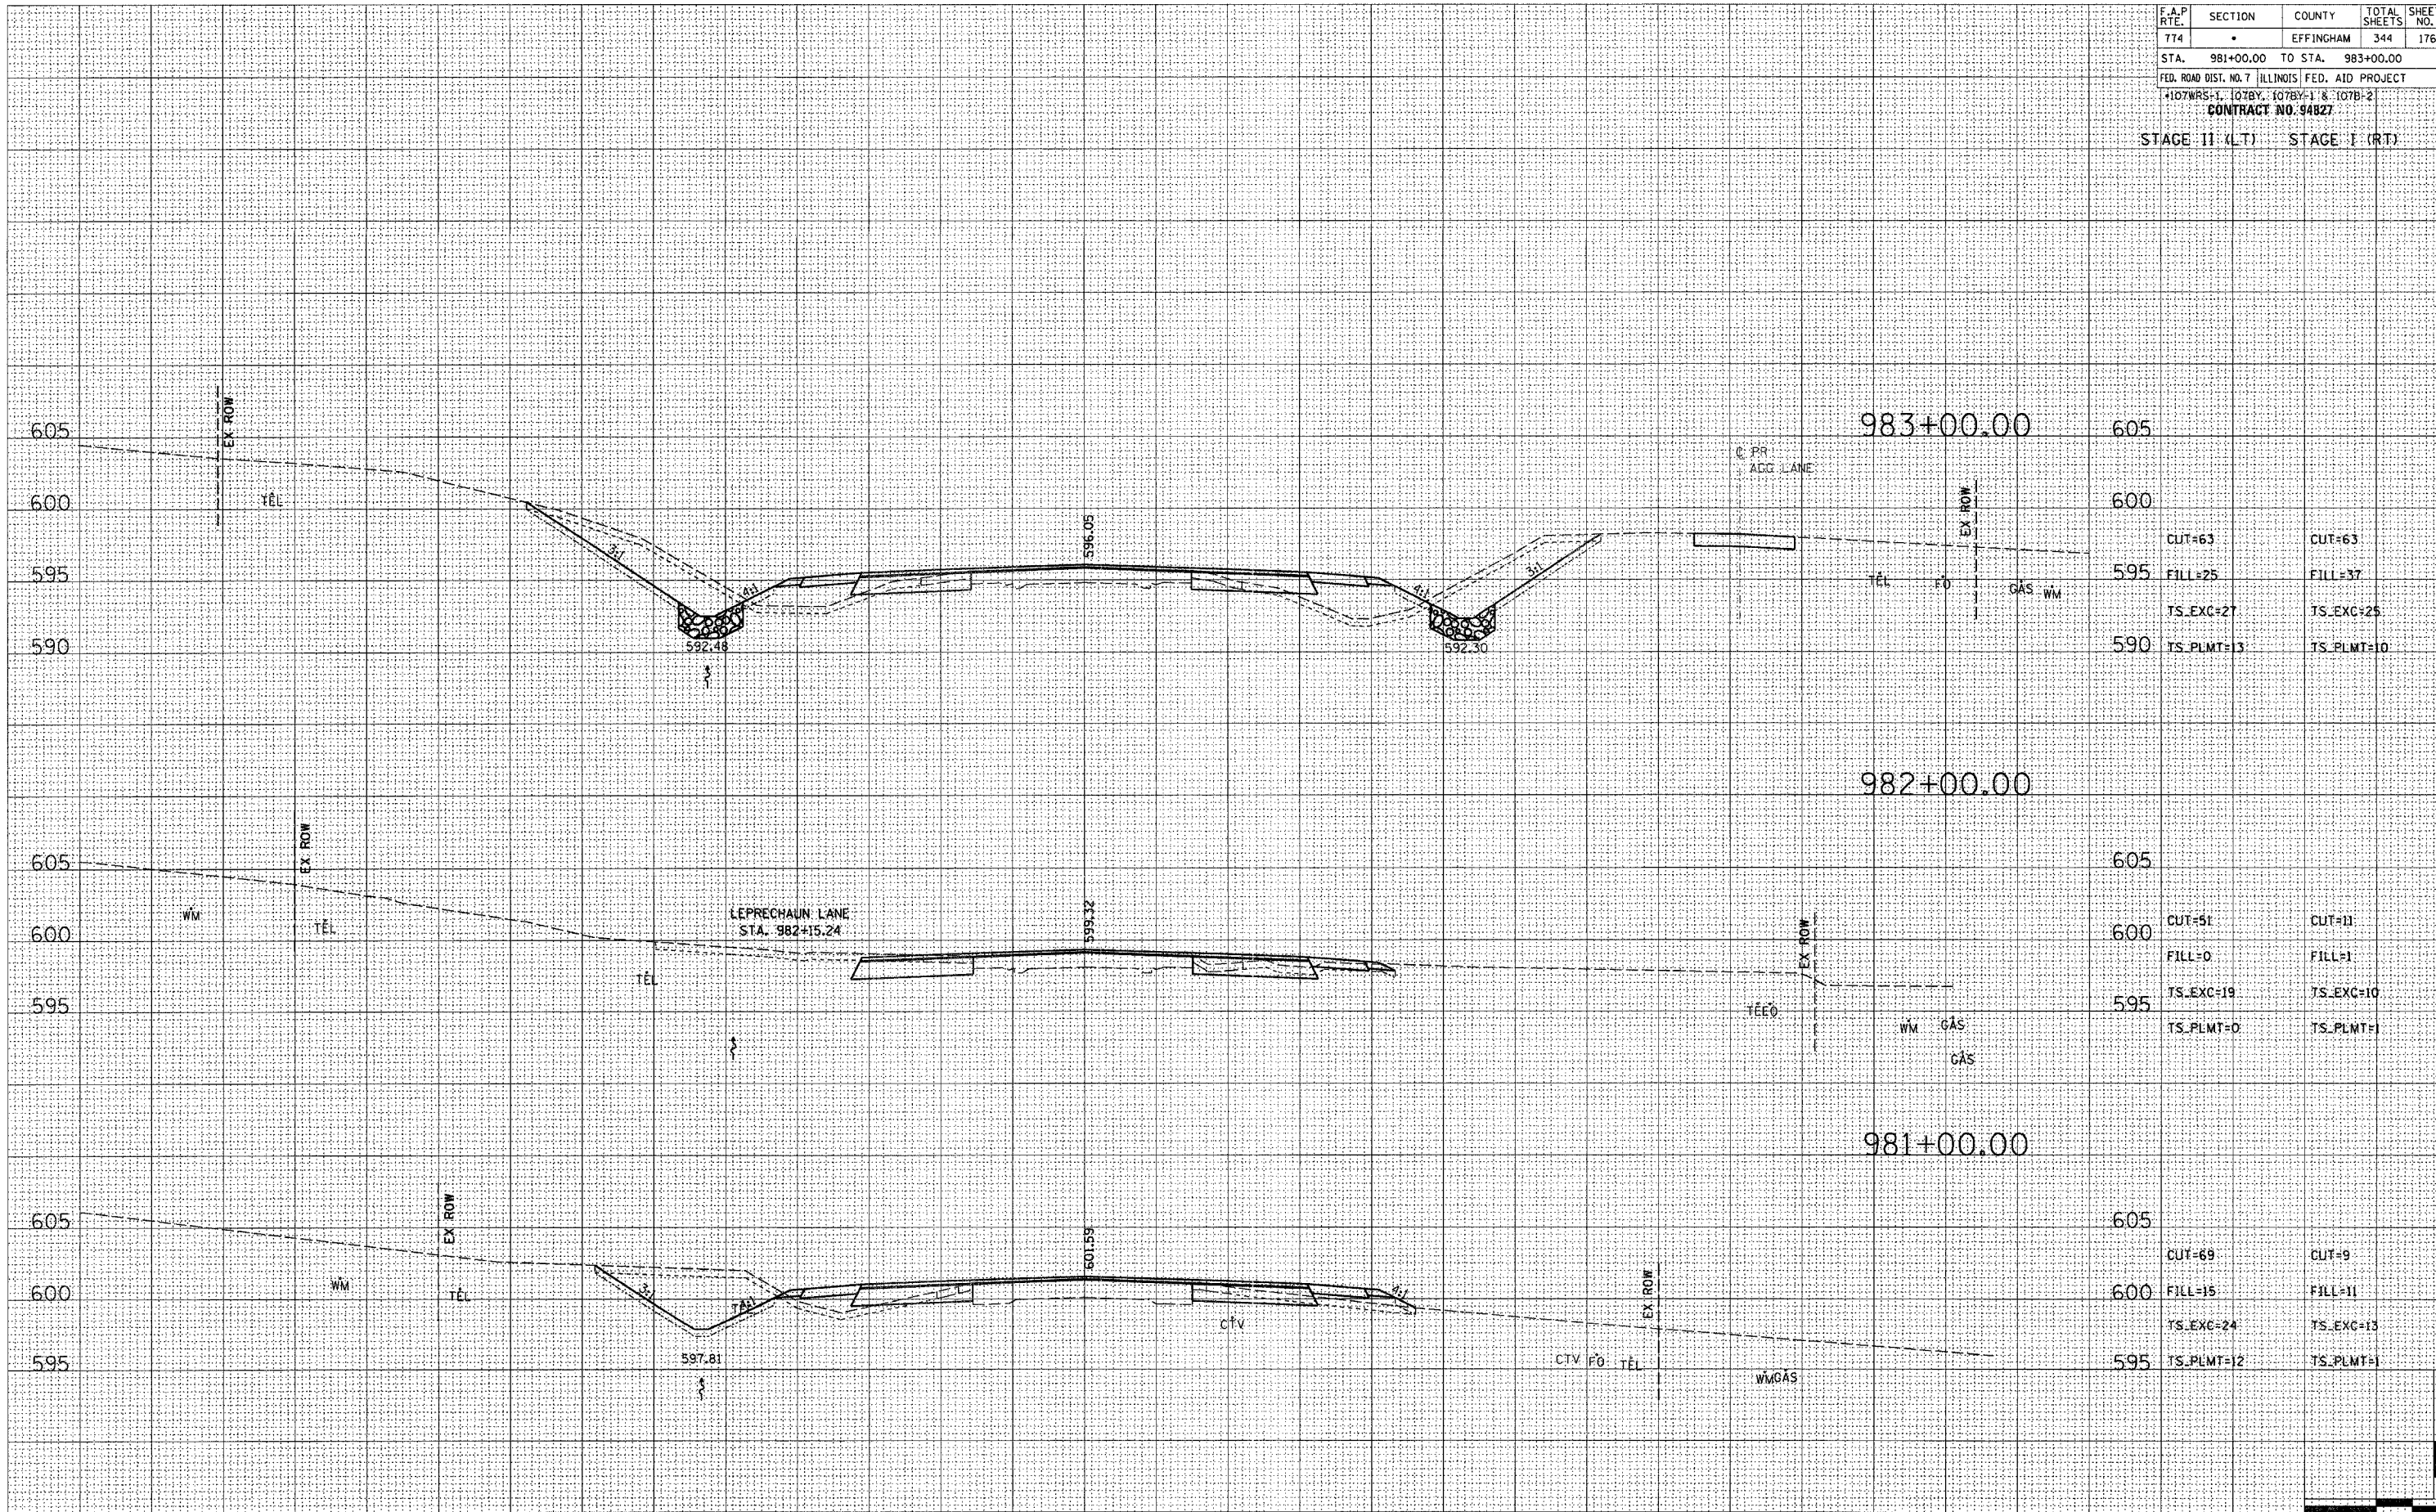

Verticals checked sheets 3/24/2004 8:58:37 AM