


130 120 110 100 90 80 70 60 50 40 30 20 10 0 10 20 30 40 50 60 70 80 90 100 110 120 130

F.A.P. RTE.	SECTION	COUNTY	TOTAL SHEETS	SHEET NO.
774	.	EFFINGHAM	344	177
STA. 984+00.00 TO STA. 985+00.00		FED. ROAD DIST. NO. 7 ILLINOIS FED. AID PROJECT		
*107WRS-1, 107BY, 107BY-1 & 107B-2				
CONTRACT NO. 94827				
STAGE II (LT)			STAGE I (RT)	

DATE	BY
DATE	BY
DATE	BY

DATE	BY
DATE	BY
DATE	BY

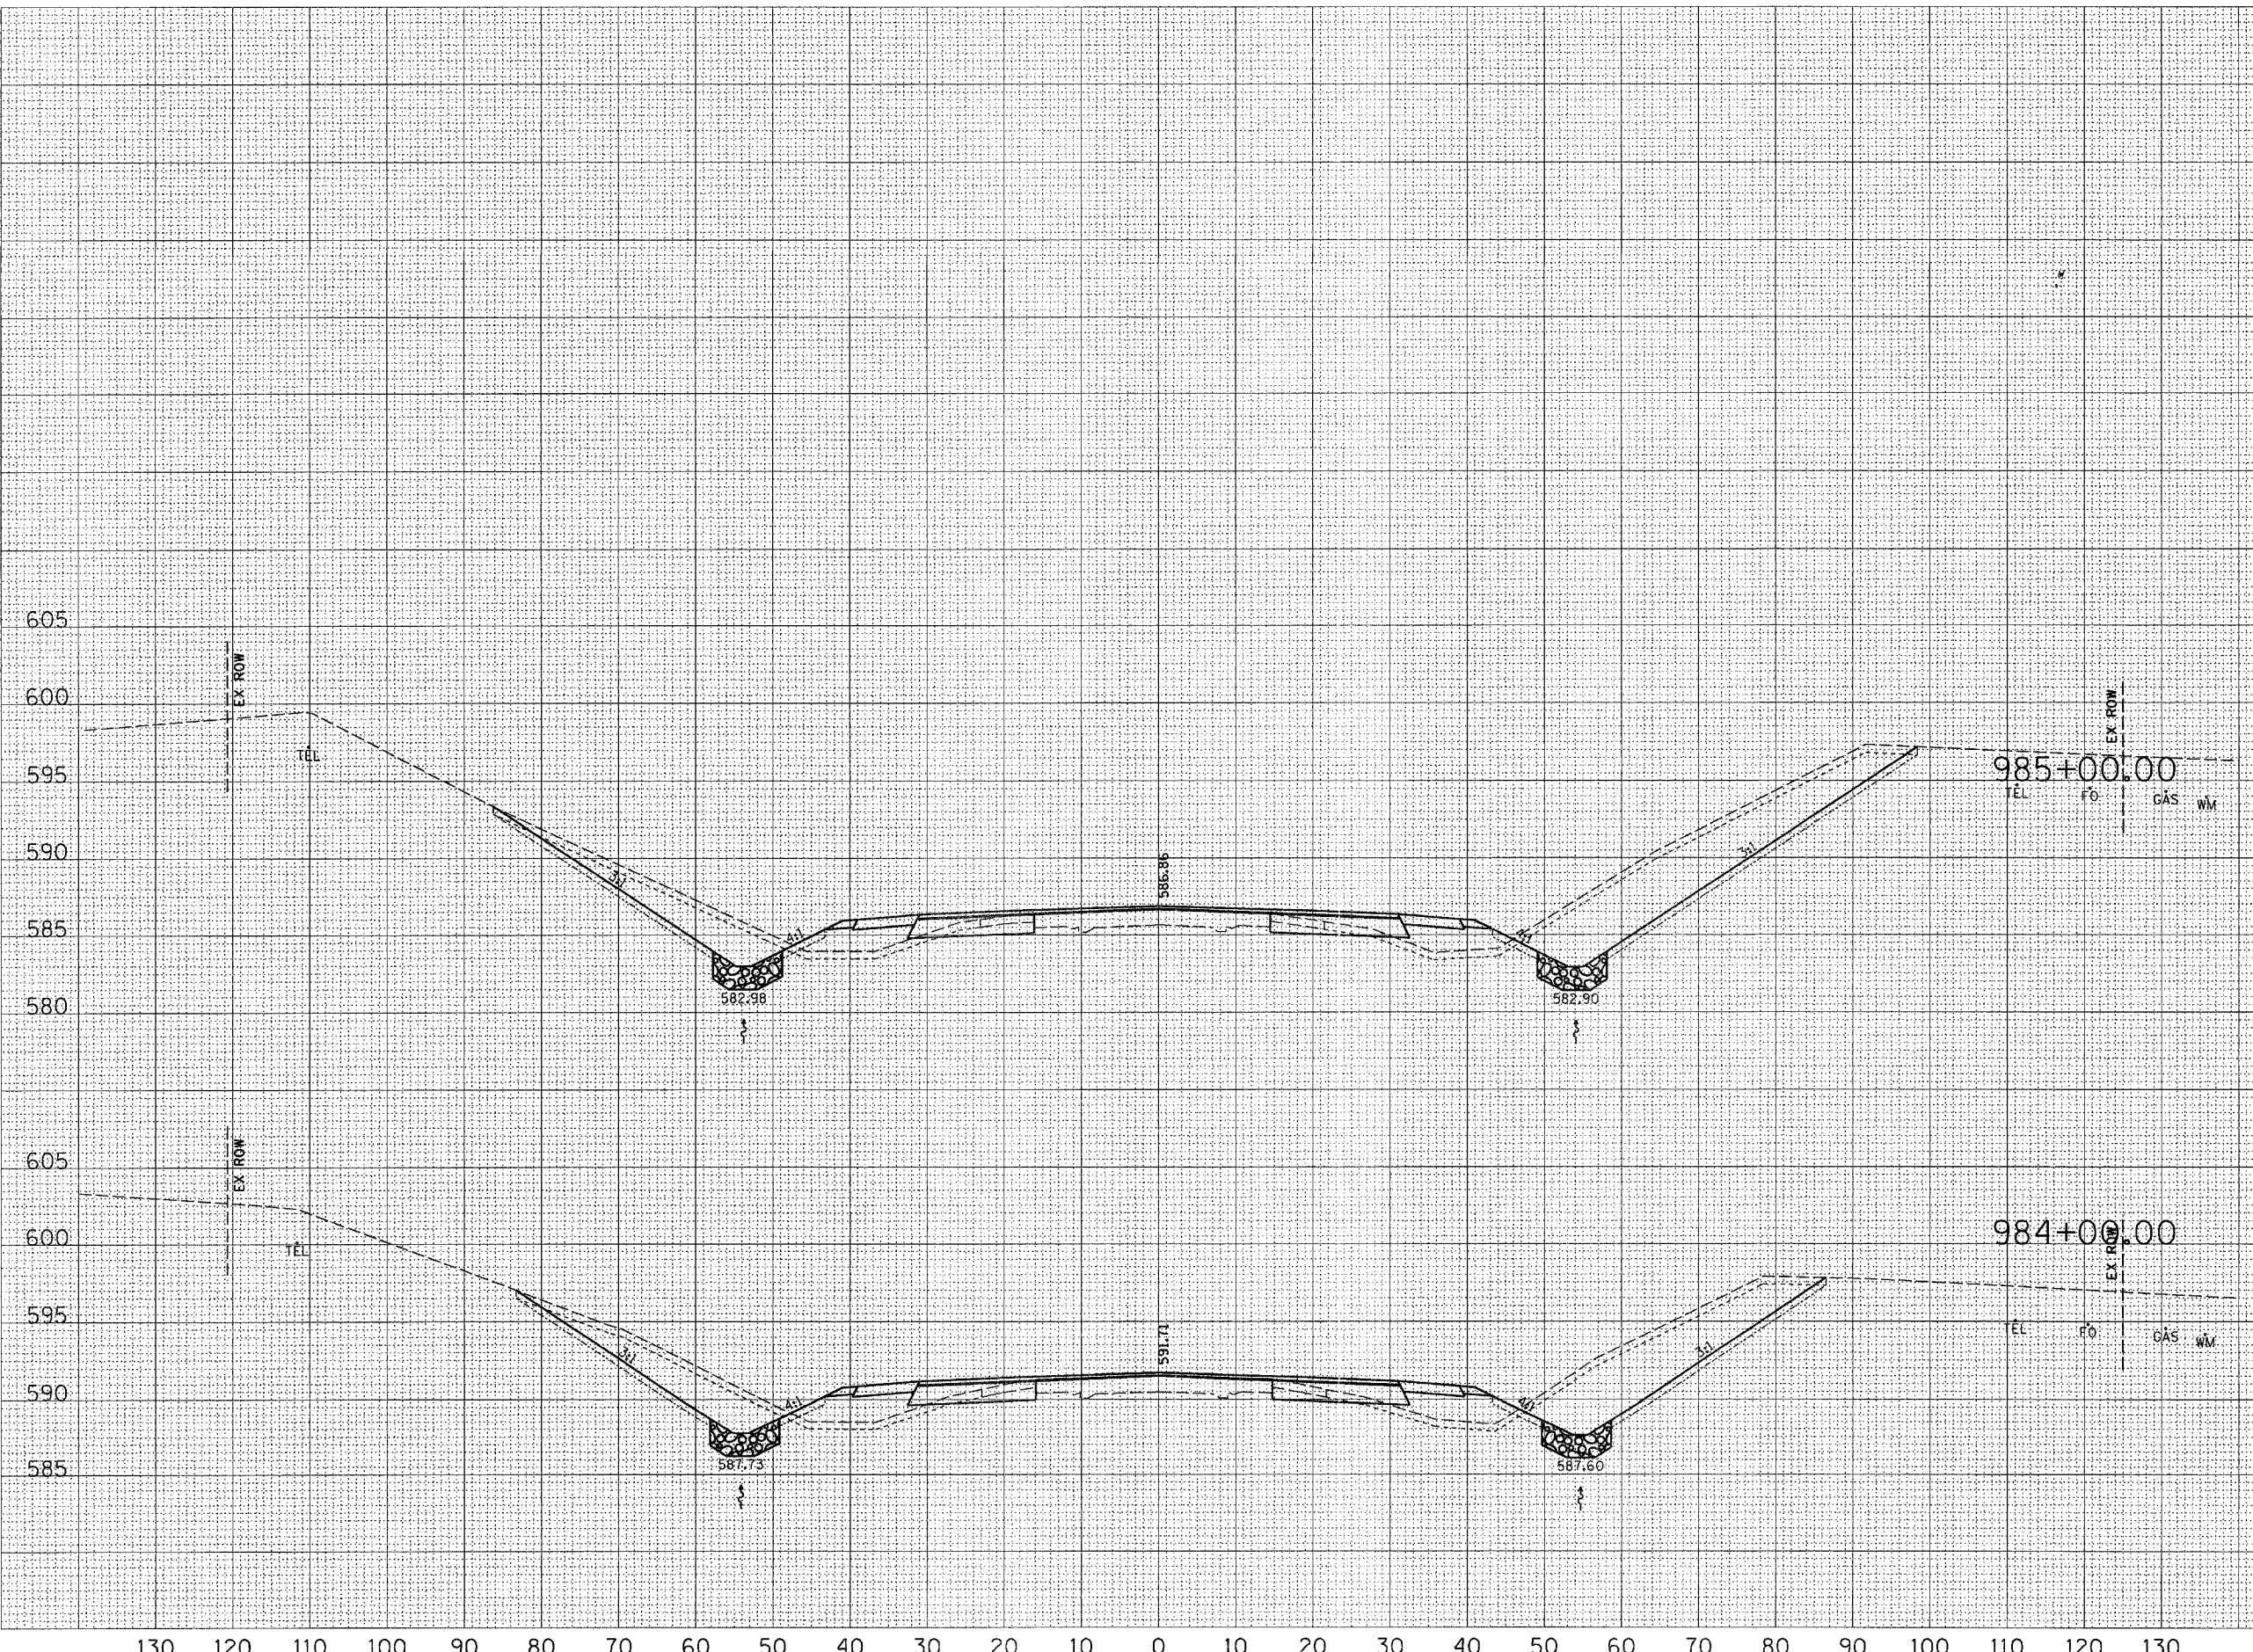

CUT=66	CUT=169
FILL=25	FILL=25
TS_EXC=32	TS_EXC=38
TS_PLMT=17	TS_PLMT=23

CUT=69	CUT=123
FILL=31	FILL=30
TS_EXC=30	TS_EXC=32
TS_PLMT=15	TS_PLMT=17

...:\sectcom\wrs\shets\94827\3/24/2014 9:08:35 AM