

130 120 110 100 90 80 70 60 50 40 30 20 10 0 10 20 30 40 50 60 70 80 90 100 110 120 130

F.A.P. R/T/L	SECTION	COUNTY	TOTAL SHEETS	SHEET NO.
774	*	EFFINGHAM	344	185
STA. 1005+00.00 TO STA. 1006+00.00				
FED. ROAD DIST. NO. 7 ILLINOIS FED. AID PROJECT				
107WRS-1, 107BY, 107BY-1 & 107B-2				
CONTRACT NO. 94827				
STAGE II (LT)		STAGE I (RT)		

BY: _____ DATE: _____

FINAL SURVEY PLOTTED _____

NOTE BOOK NO. _____


AREAS CHECKED _____

BY: _____ DATE: _____

ORIGINAL SURVEY PLOTTED _____

NOTE BOOK NO. _____

AREAS CHECKED _____

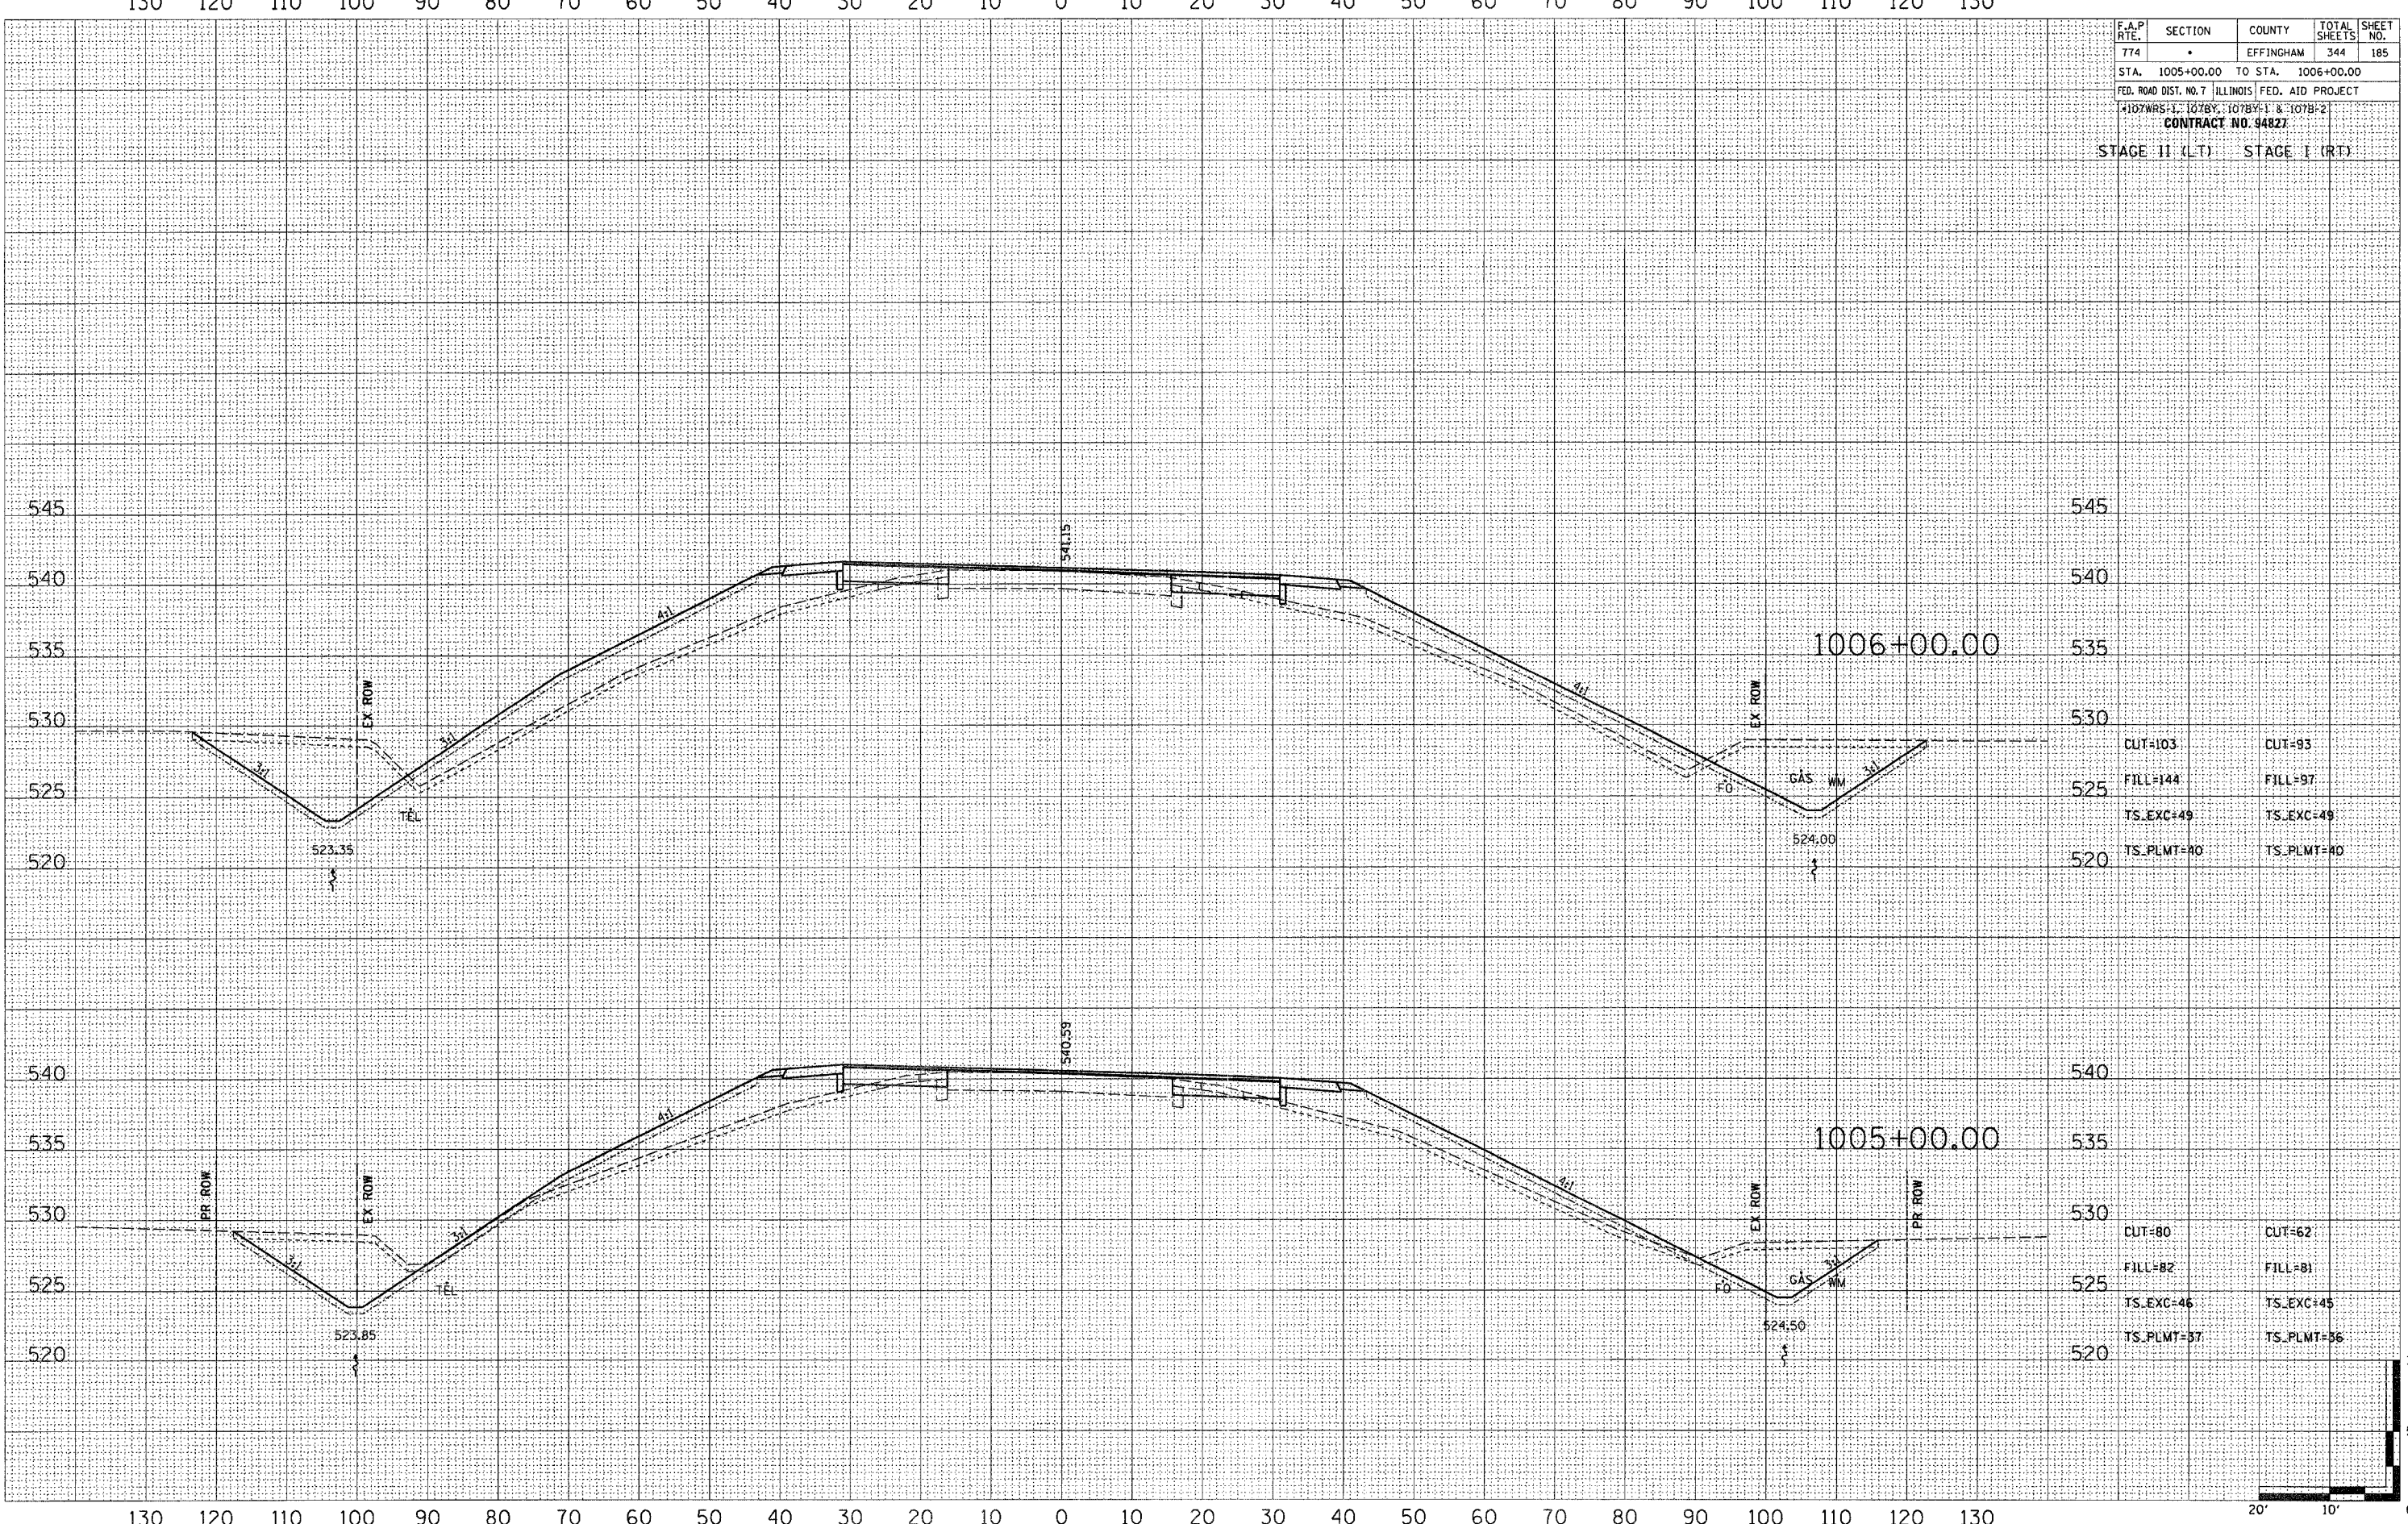

CUT=103	CUT=93
FILL=144	FILL=97
TS_EXC=49	TS_EXC=49
TS_PLMT=40	TS_PLMT=40

CUT=80	CUT=62
FILL=82	FILL=81
TS_EXC=46	TS_EXC=45
TS_PLMT=37	TS_PLMT=36