


130 120 110 100 90 80 70 60 50 40 30 20 10 0 10 20 30 40 50 60 70 80 90 100 110 120 130

F.A.P. RTE.	SECTION	COUNTY	TOTAL SHEETS	SHEET NO.
774		EFFINGHAM	344	187
STA. 1009+00.00 TO STA. 1010+00.00				
FED. ROAD DIST. NO. 7 ILLINOIS FED. AID PROJECT				
107WRS-1, 107BY, 107BY-1 & 107B-2				
CONTRACT NO. 94827				
STAGE II (LT)		STAGE I (RT)		

DATE	BY
DATE	BY
DATE	BY

DATE	BY
DATE	BY
DATE	BY

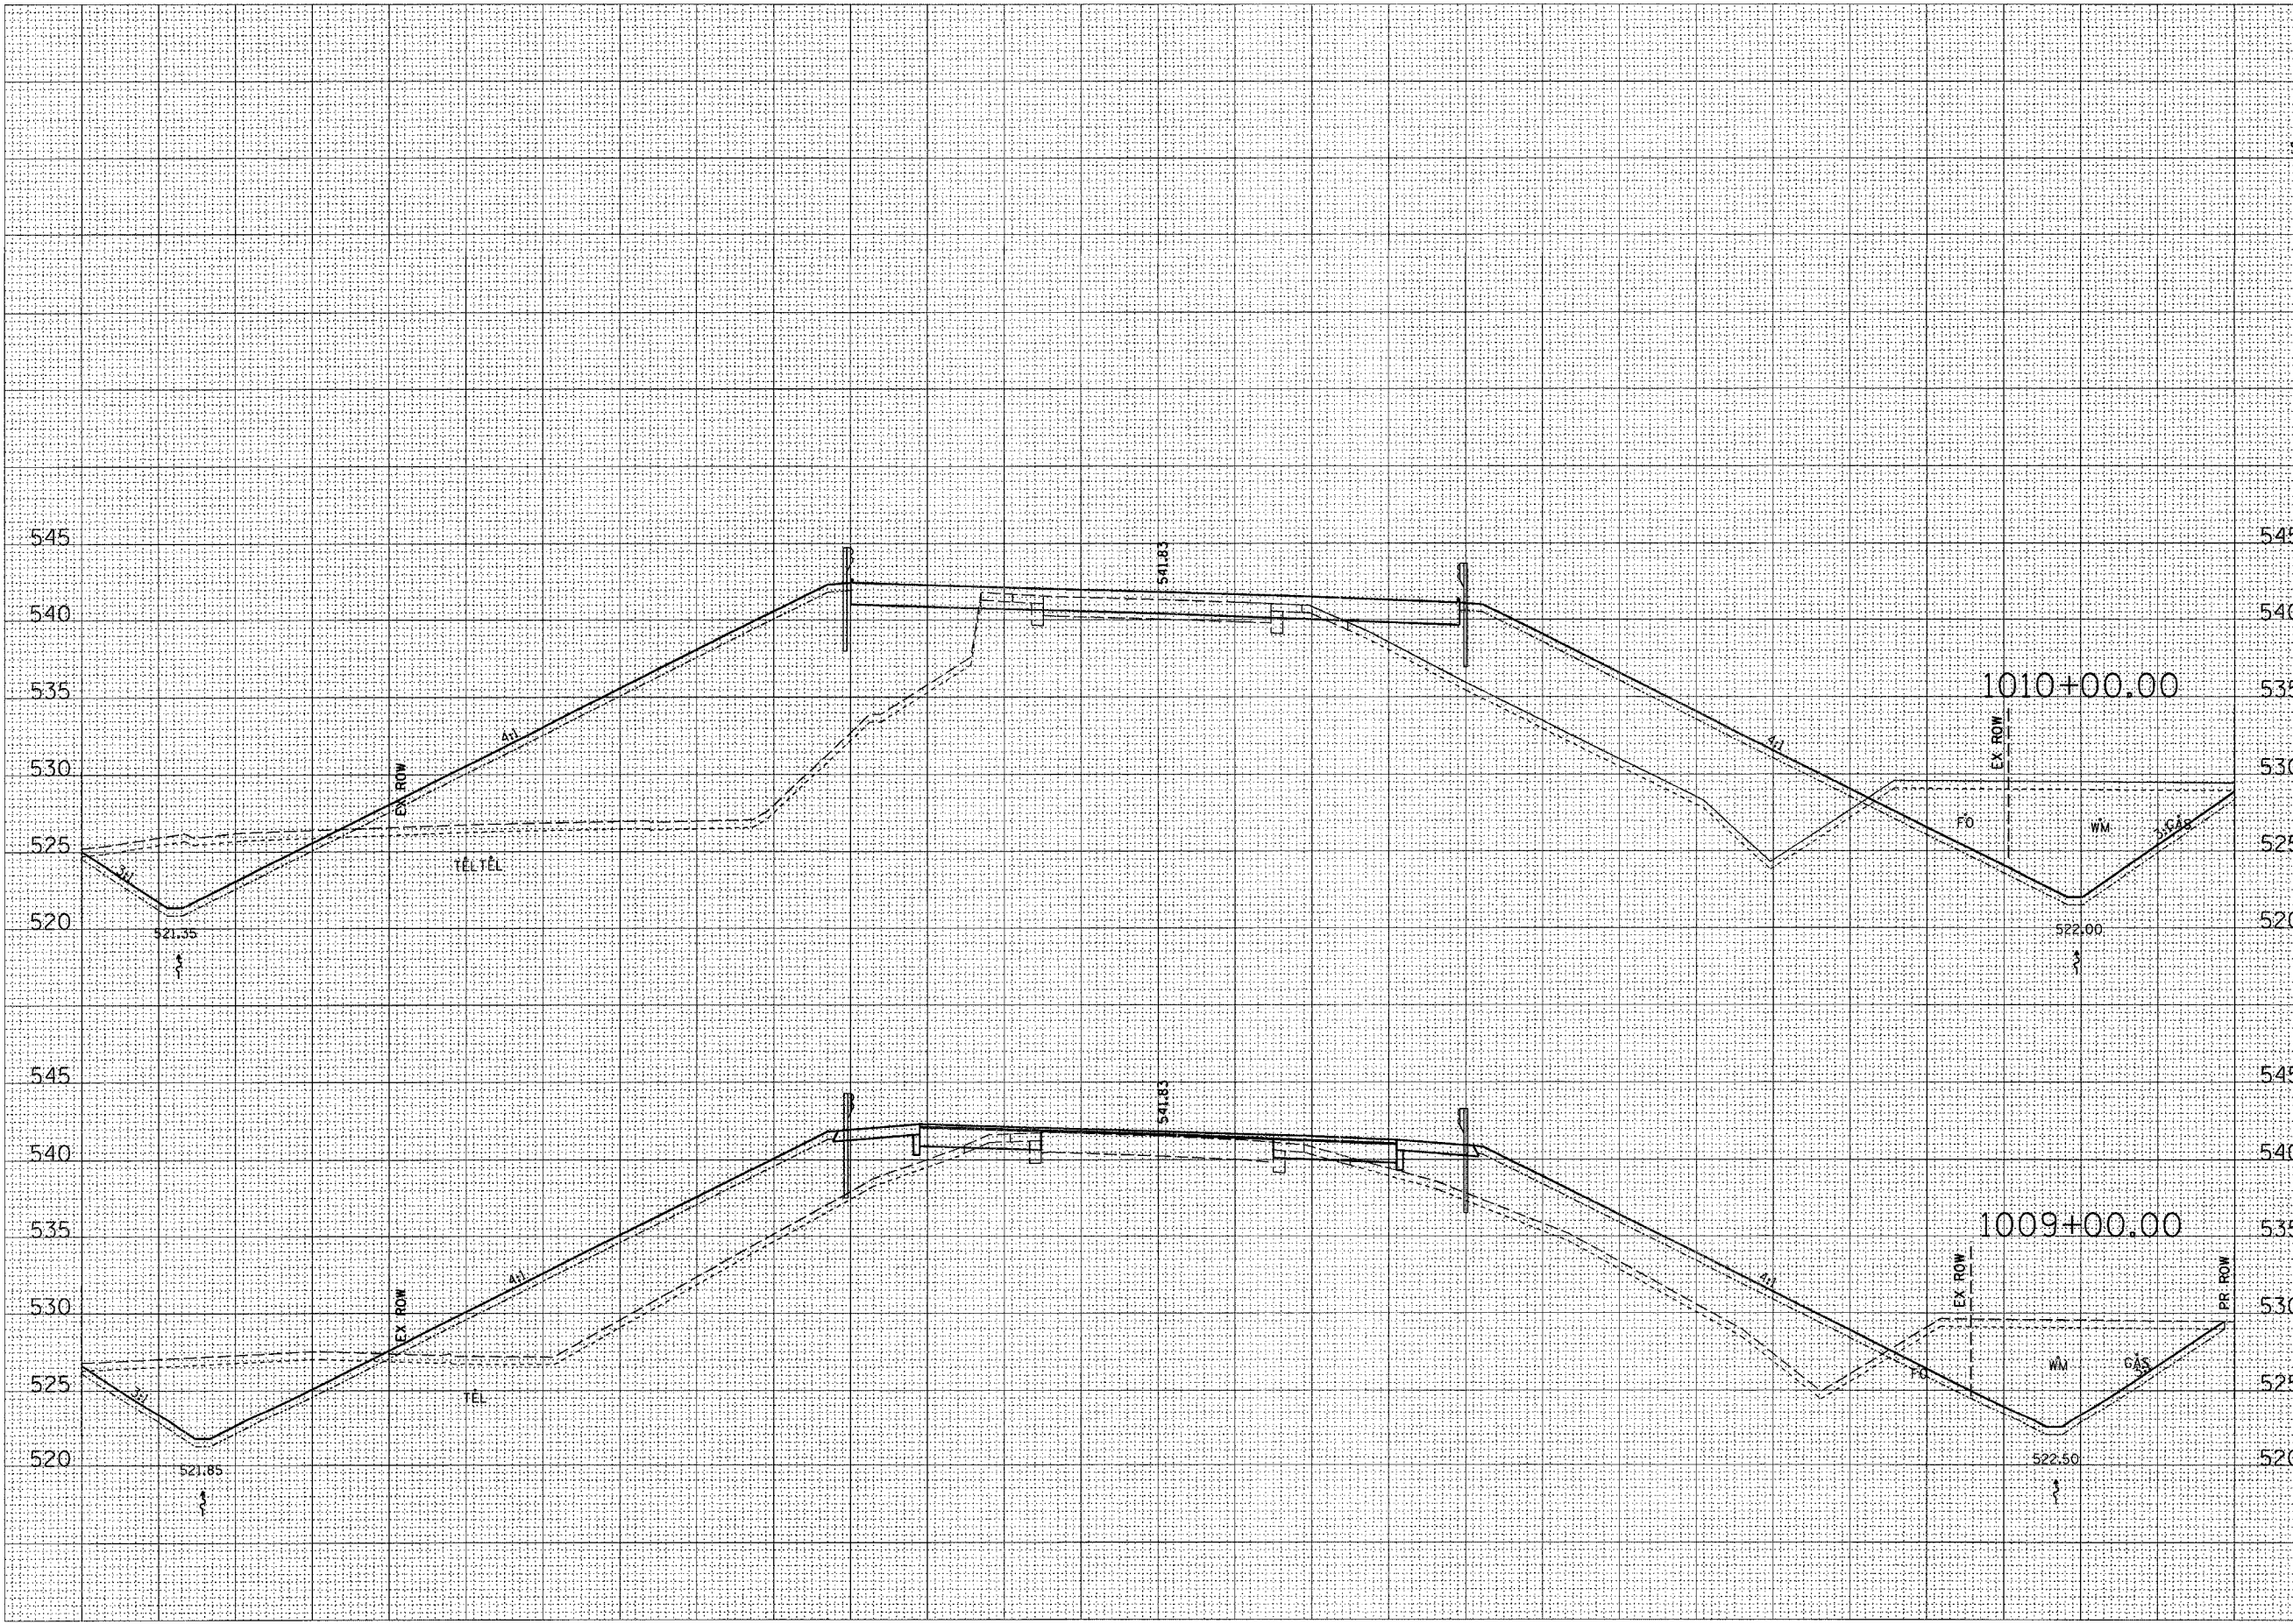

CUT=90	CUT=212
FILL=536	FILL=296
TS_EXC=57	TS_EXC=58
TS_PLMT=43	TS_PLMT=49

CUT=120	CUT=178
FILL=272	FILL=190
TS_EXC=57	TS_EXC=56
TS_PLMT=48	TS_PLMT=47

