


130 120 110 100 90 80 70 60 50 40 30 20 10 0 10 20 30 40 50 60 70 80 90 100 110 120 130

F.A.P. RTE.	SECTION	COUNTY	TOTAL SHEETS	SHEET NO.
774	.	EFFINGHAM	344	189
STA. 1013+00.00 TO STA. 1015+00.00		FED. ROAD DIST. NO. 7 ILLINOIS FED. AID PROJECT		
*107WRS-1, 107BY, 107BY-1 & 107B-2 CONTRACT NO. 94827				

STAGE II (LT) STAGE I (RT)

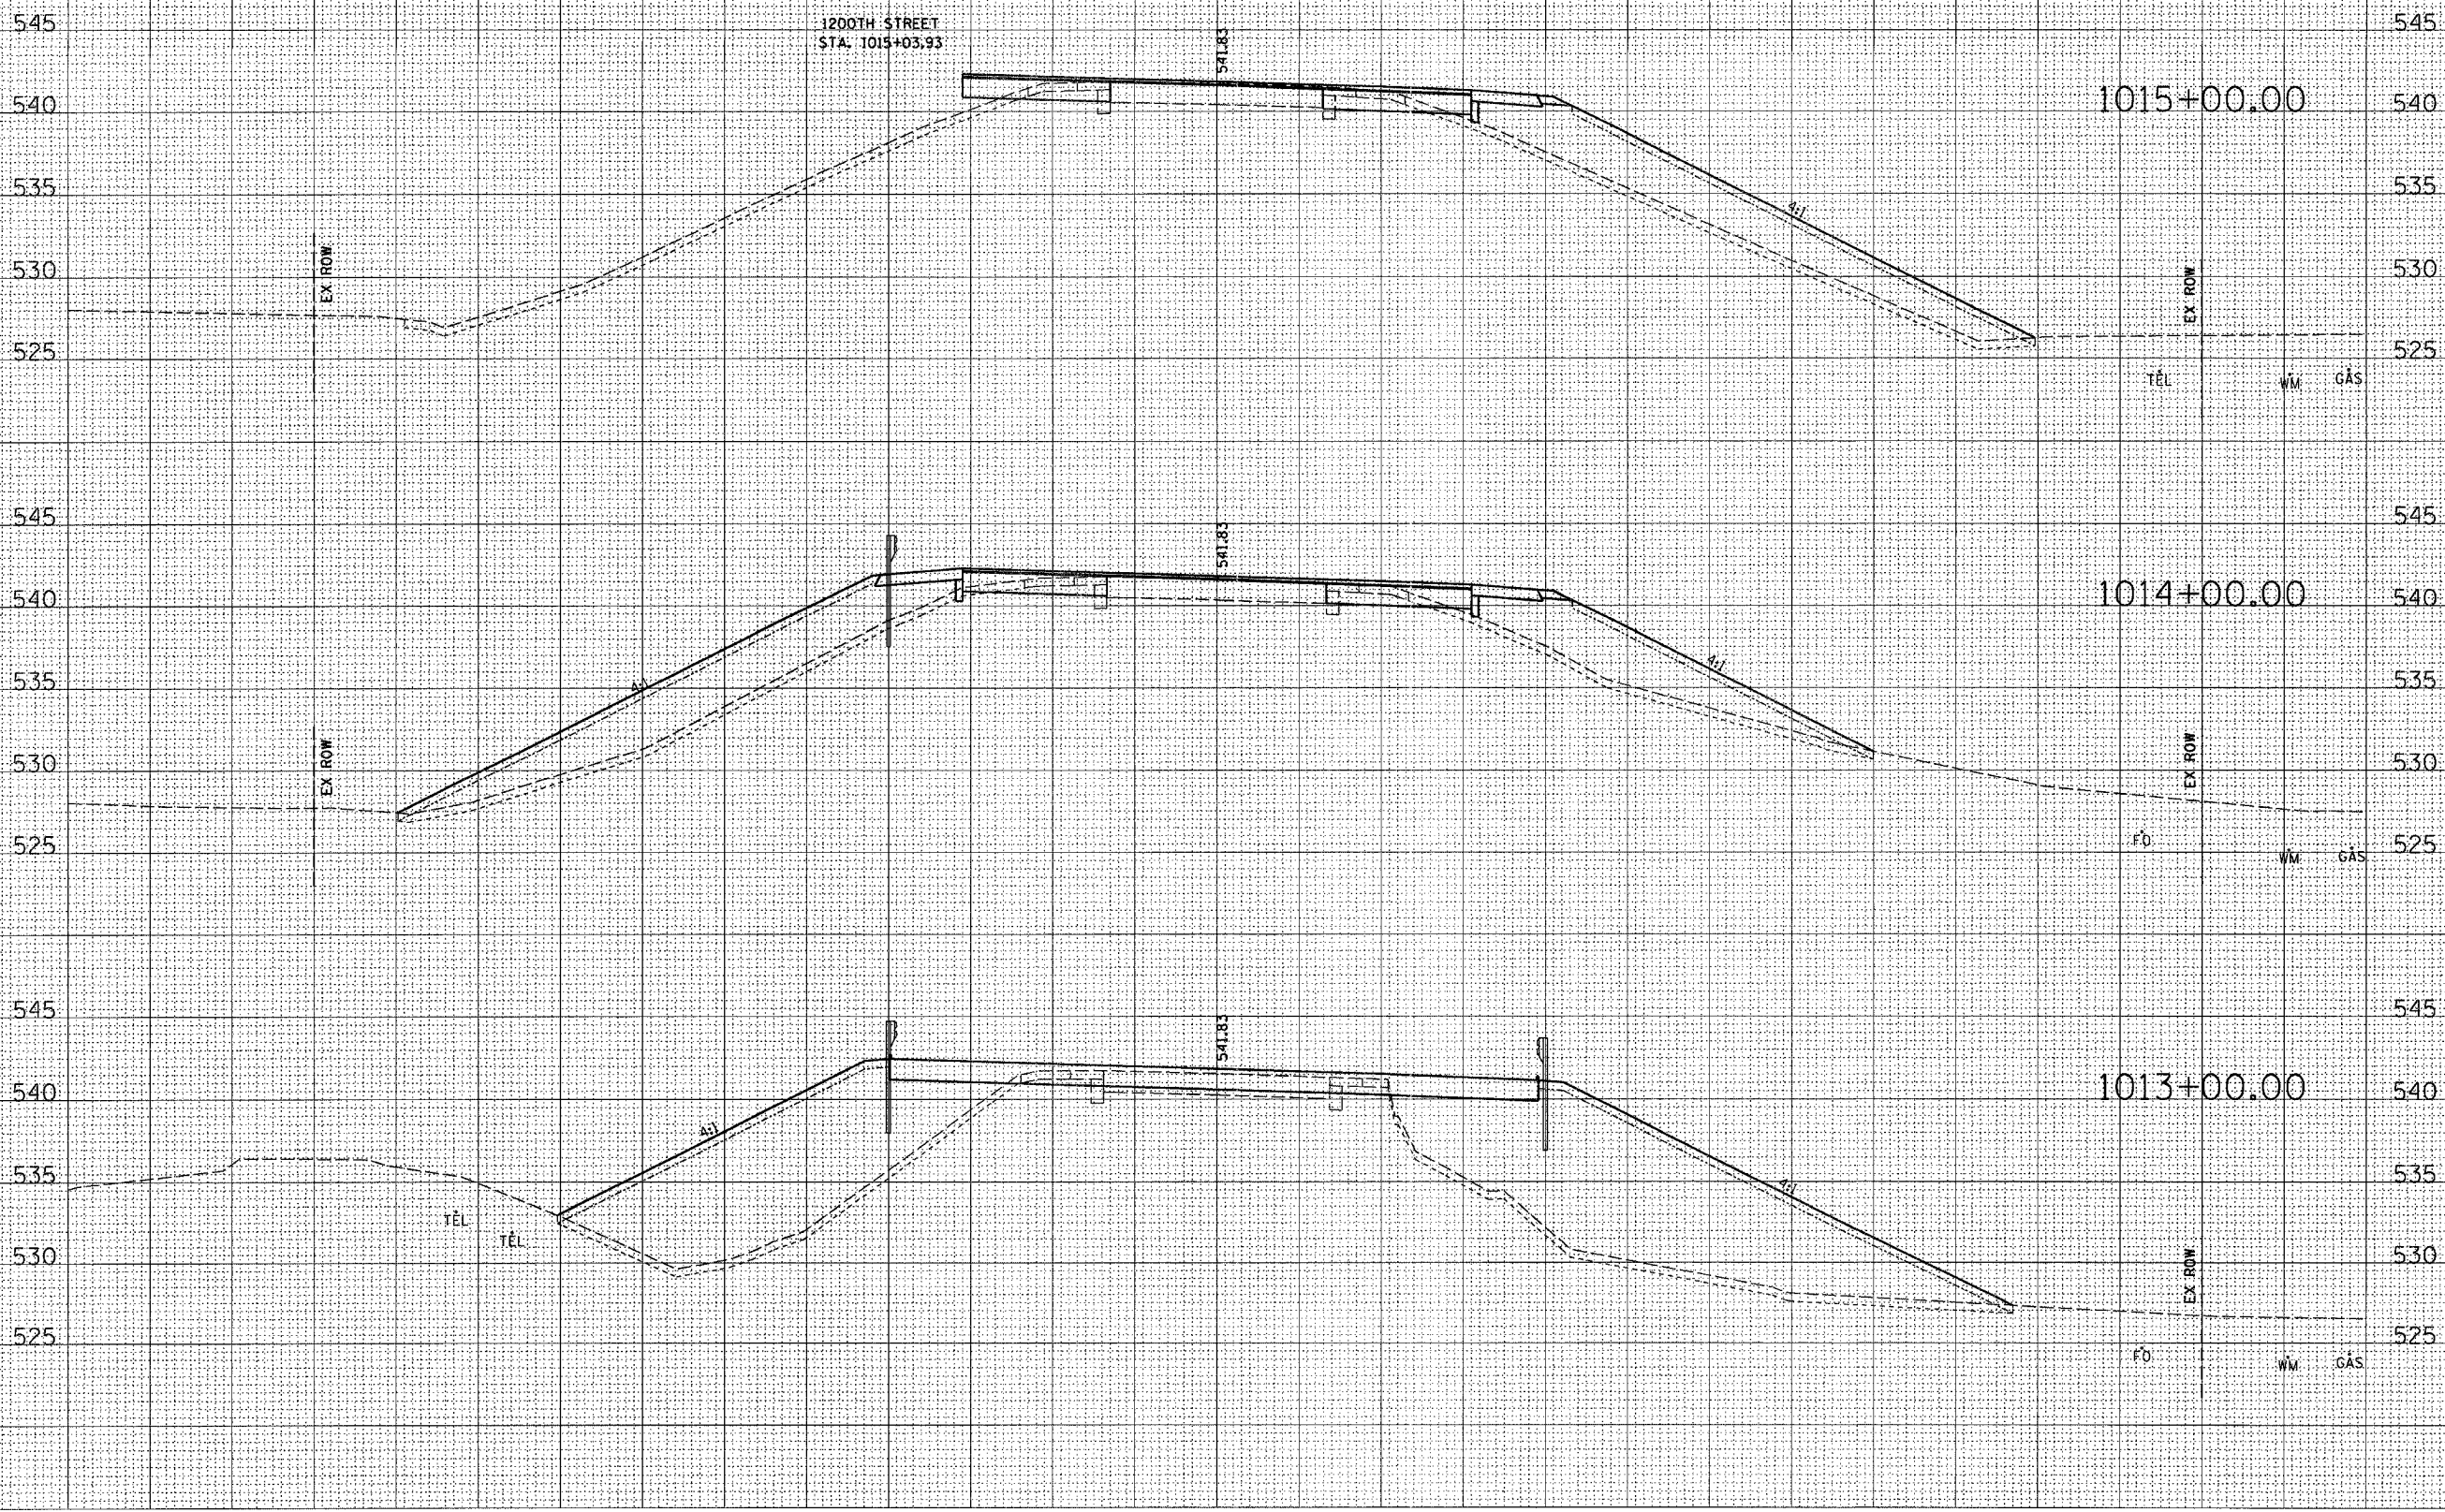

CUT=9	CUT=11
FILL=240	FILL=177
TS_EXC=38	TS_EXC=38
TS_PLMT=0	TS_PLMT=28

CUT=9	CUT=10
FILL=170	FILL=115
TS_EXC=38	TS_EXC=28
TS_PLMT=28	TS_PLMT=18

CUT=8	CUT=7
FILL=268	FILL=403
TS_EXC=27	TS_EXC=37
TS_PLMT=18	TS_PLMT=24

DATE: \_\_\_\_\_  
 BY: \_\_\_\_\_  
 SURVEYED: \_\_\_\_\_  
 ORIGINAL SURVEY: \_\_\_\_\_  
 NOTE BOOK: \_\_\_\_\_  
 AREAS CHECKED: \_\_\_\_\_

DATE: \_\_\_\_\_  
 BY: \_\_\_\_\_  
 SURVEYED: \_\_\_\_\_  
 ORIGINAL SURVEY: \_\_\_\_\_  
 NOTE BOOK: \_\_\_\_\_  
 AREAS CHECKED: \_\_\_\_\_

\\s:\projects\774\774\_sheets\94827\94827\_sheets.dgn 3/24/2004 8:08:12 AM