

F.A.P. RTE.	SECTION	COUNTY	TOTAL SHEETS	SHEET NO.
774	•	EFFINGHAM	344	191
STA. 1019+00.00 TO STA. 1020+50.00				
FED. ROAD DIST. NO. 7 ILLINOIS FED. AID PROJECT				
107WRS-1, 107BY, 107BY-1 & 107B-2				
CONTRACT NO. 94827				

STAGE II (LT) STAGE I (RT)

DATE \_\_\_\_\_

BY \_\_\_\_\_

FINAL SURVEY \_\_\_\_\_

ORIGINAL SURVEY \_\_\_\_\_

NOTE BOOK \_\_\_\_\_

TEMPLATE \_\_\_\_\_

AREAS \_\_\_\_\_

CHECKED \_\_\_\_\_

NO. \_\_\_\_\_

DATE \_\_\_\_\_

BY \_\_\_\_\_

ORIGINAL SURVEY \_\_\_\_\_

FINAL SURVEY \_\_\_\_\_


NOTE BOOK \_\_\_\_\_

TEMPLATE \_\_\_\_\_

AREAS \_\_\_\_\_


CHECKED \_\_\_\_\_

NO. \_\_\_\_\_

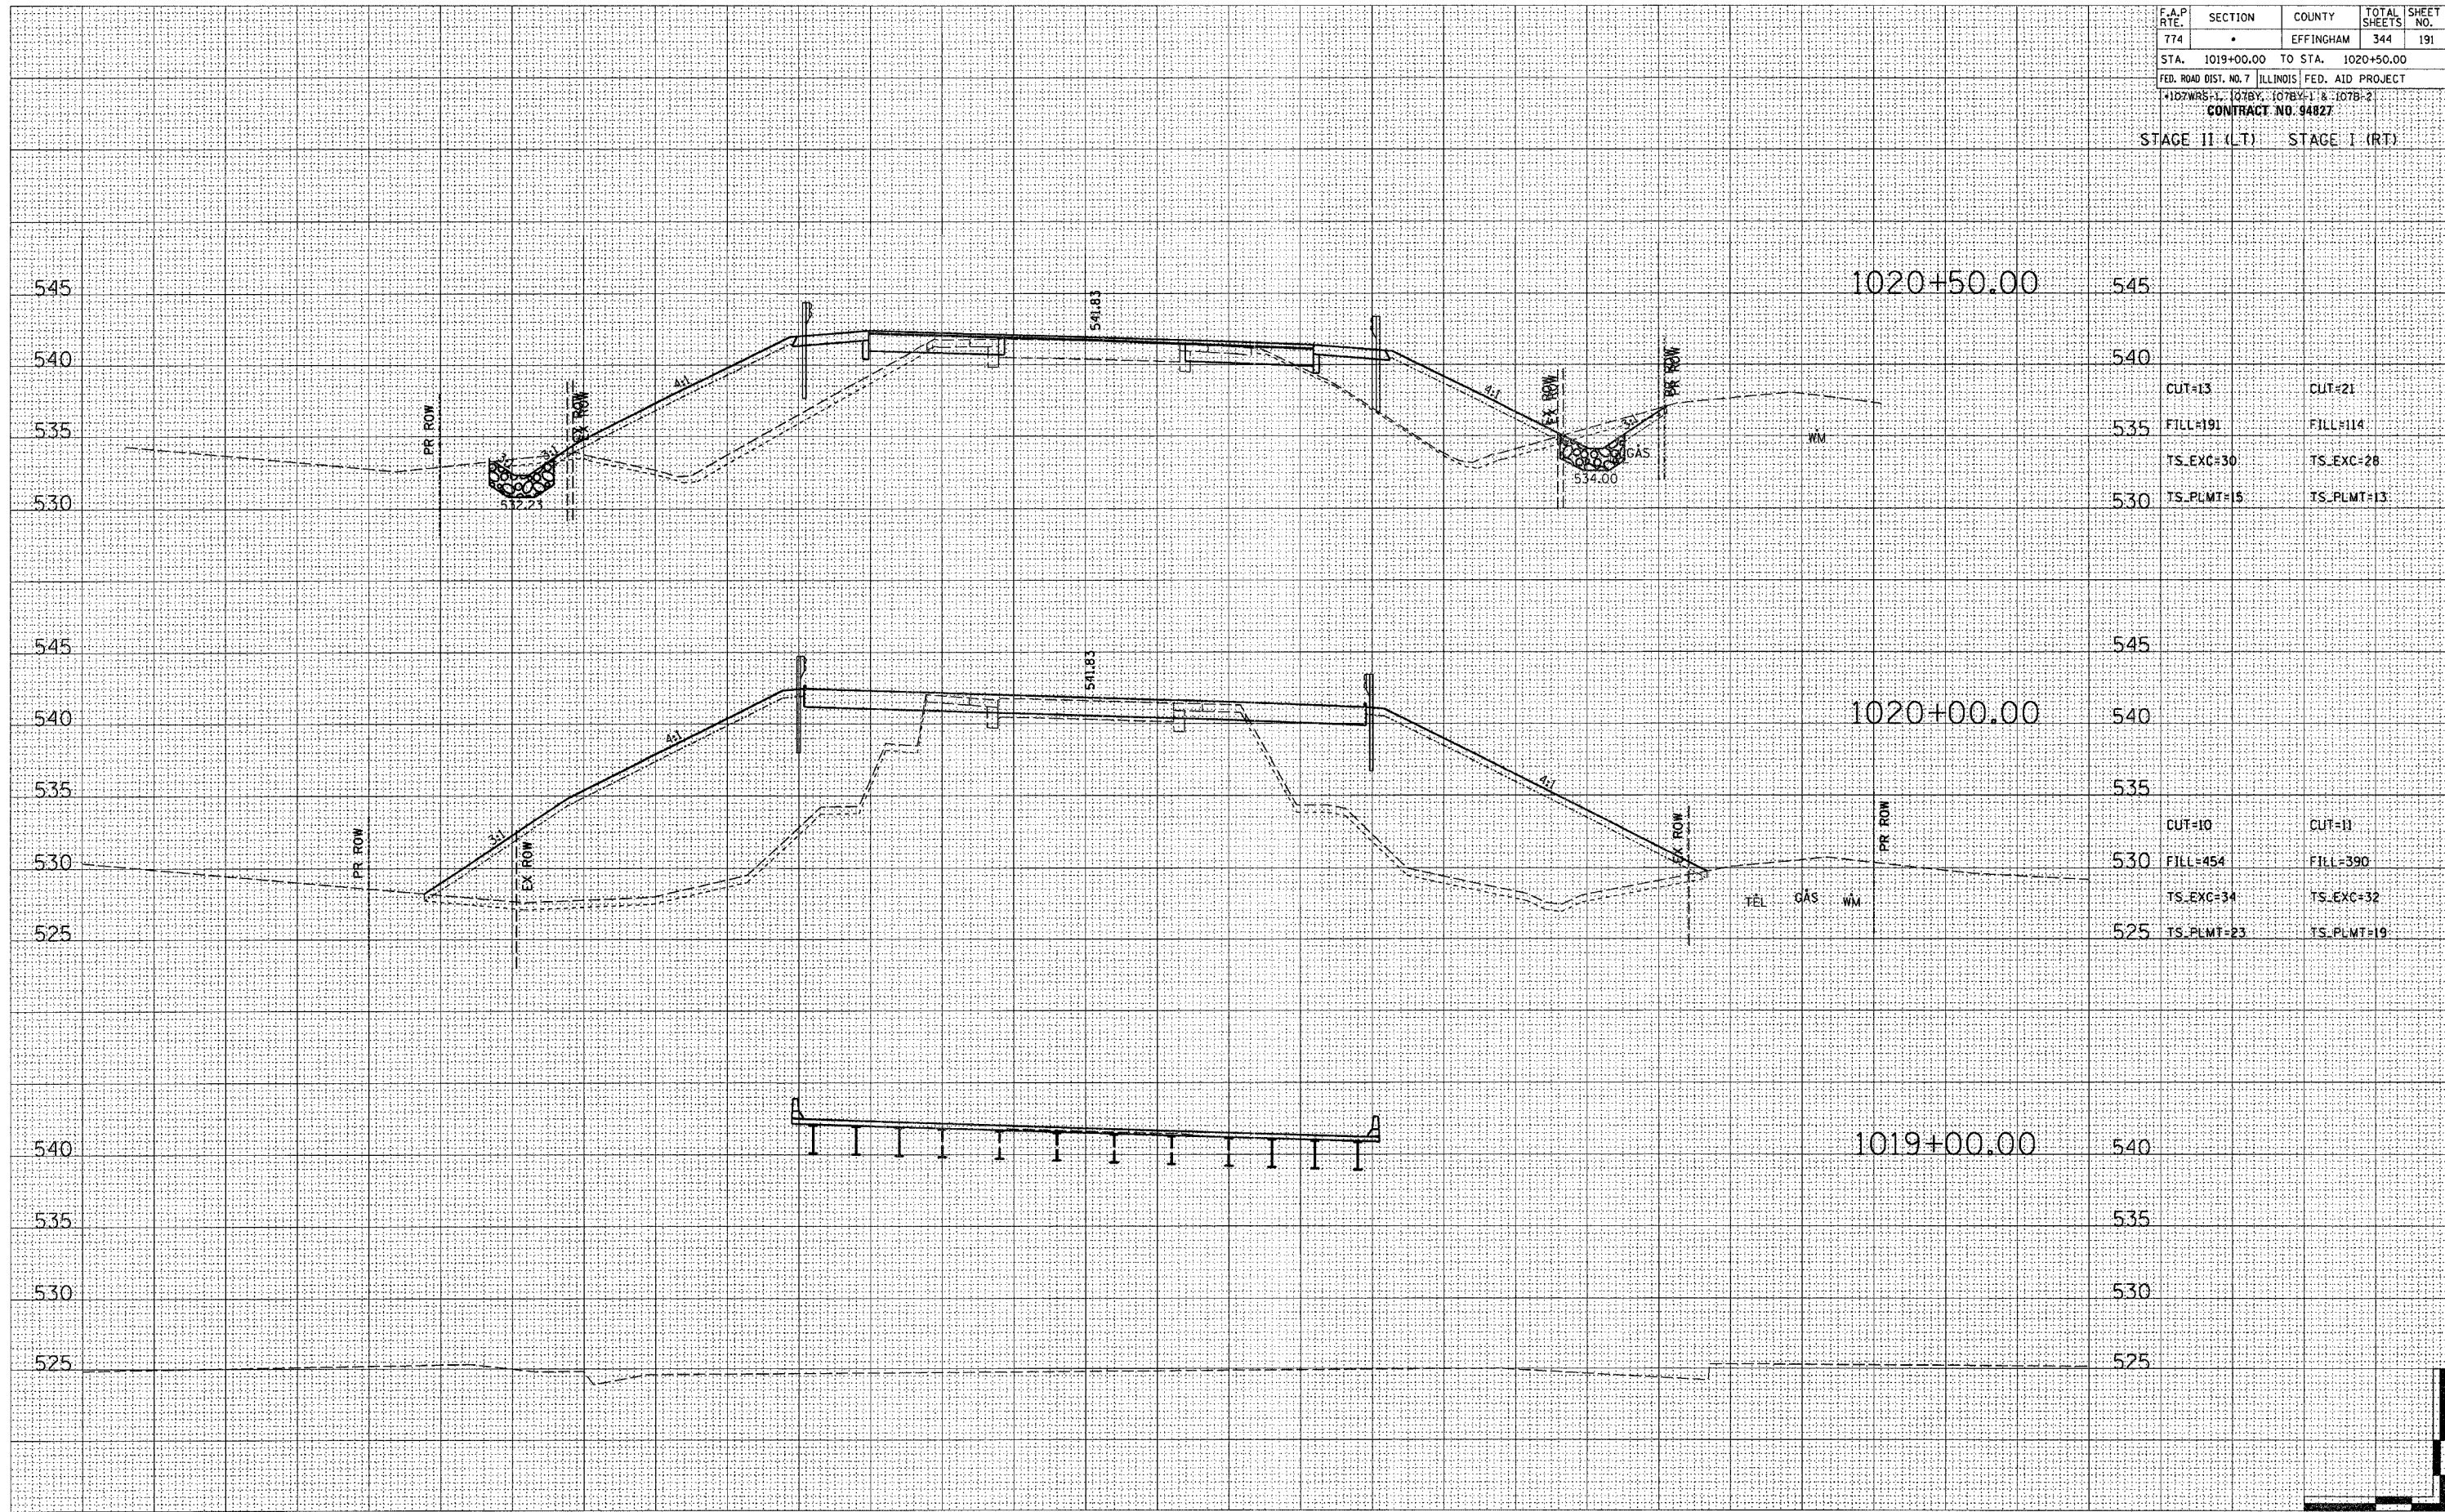

CUT=13	CUT=21
FILL=191	FILL=114
TS_EXC=30	TS_EXC=28
TS_PLMT=15	TS_PLMT=13

CUT=10	CUT=11
FILL=454	FILL=390
TS_EXC=34	TS_EXC=32
TS_PLMT=23	TS_PLMT=19

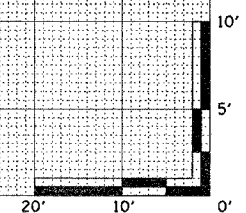

Verticals used sheets 191 3/27/2004 3:05:50 AM