


130 120 110 100 90 80 70 60 50 40 30 20 10 0 10 20 30 40 50 60 70 80 90 100 110 120 130

F.A.P. RTE.	SECTION	COUNTY	TOTAL SHEETS	SHEET NO.
774	*	EFFINGHAM	344	193
STA.	1023+00.00	TO STA.	1024+00.00	
FED. ROAD DIST. NO. 7 ILLINOIS FED. AID PROJECT				
*107WRS-1, 107BY, 107BY-1 & 107B-2				
CONTRACT NO. 94827				
STAGE II (LT)		STAGE I (RT)		

BY	DATE
ORIGINAL SURVEY	SURVEYED
NOTE BOOK NO.	PLOTTED
	DATE
	AREAS CHECKED

BY	DATE
ORIGINAL SURVEY	SURVEYED
NOTE BOOK NO.	PLOTTED
	DATE
	AREAS CHECKED

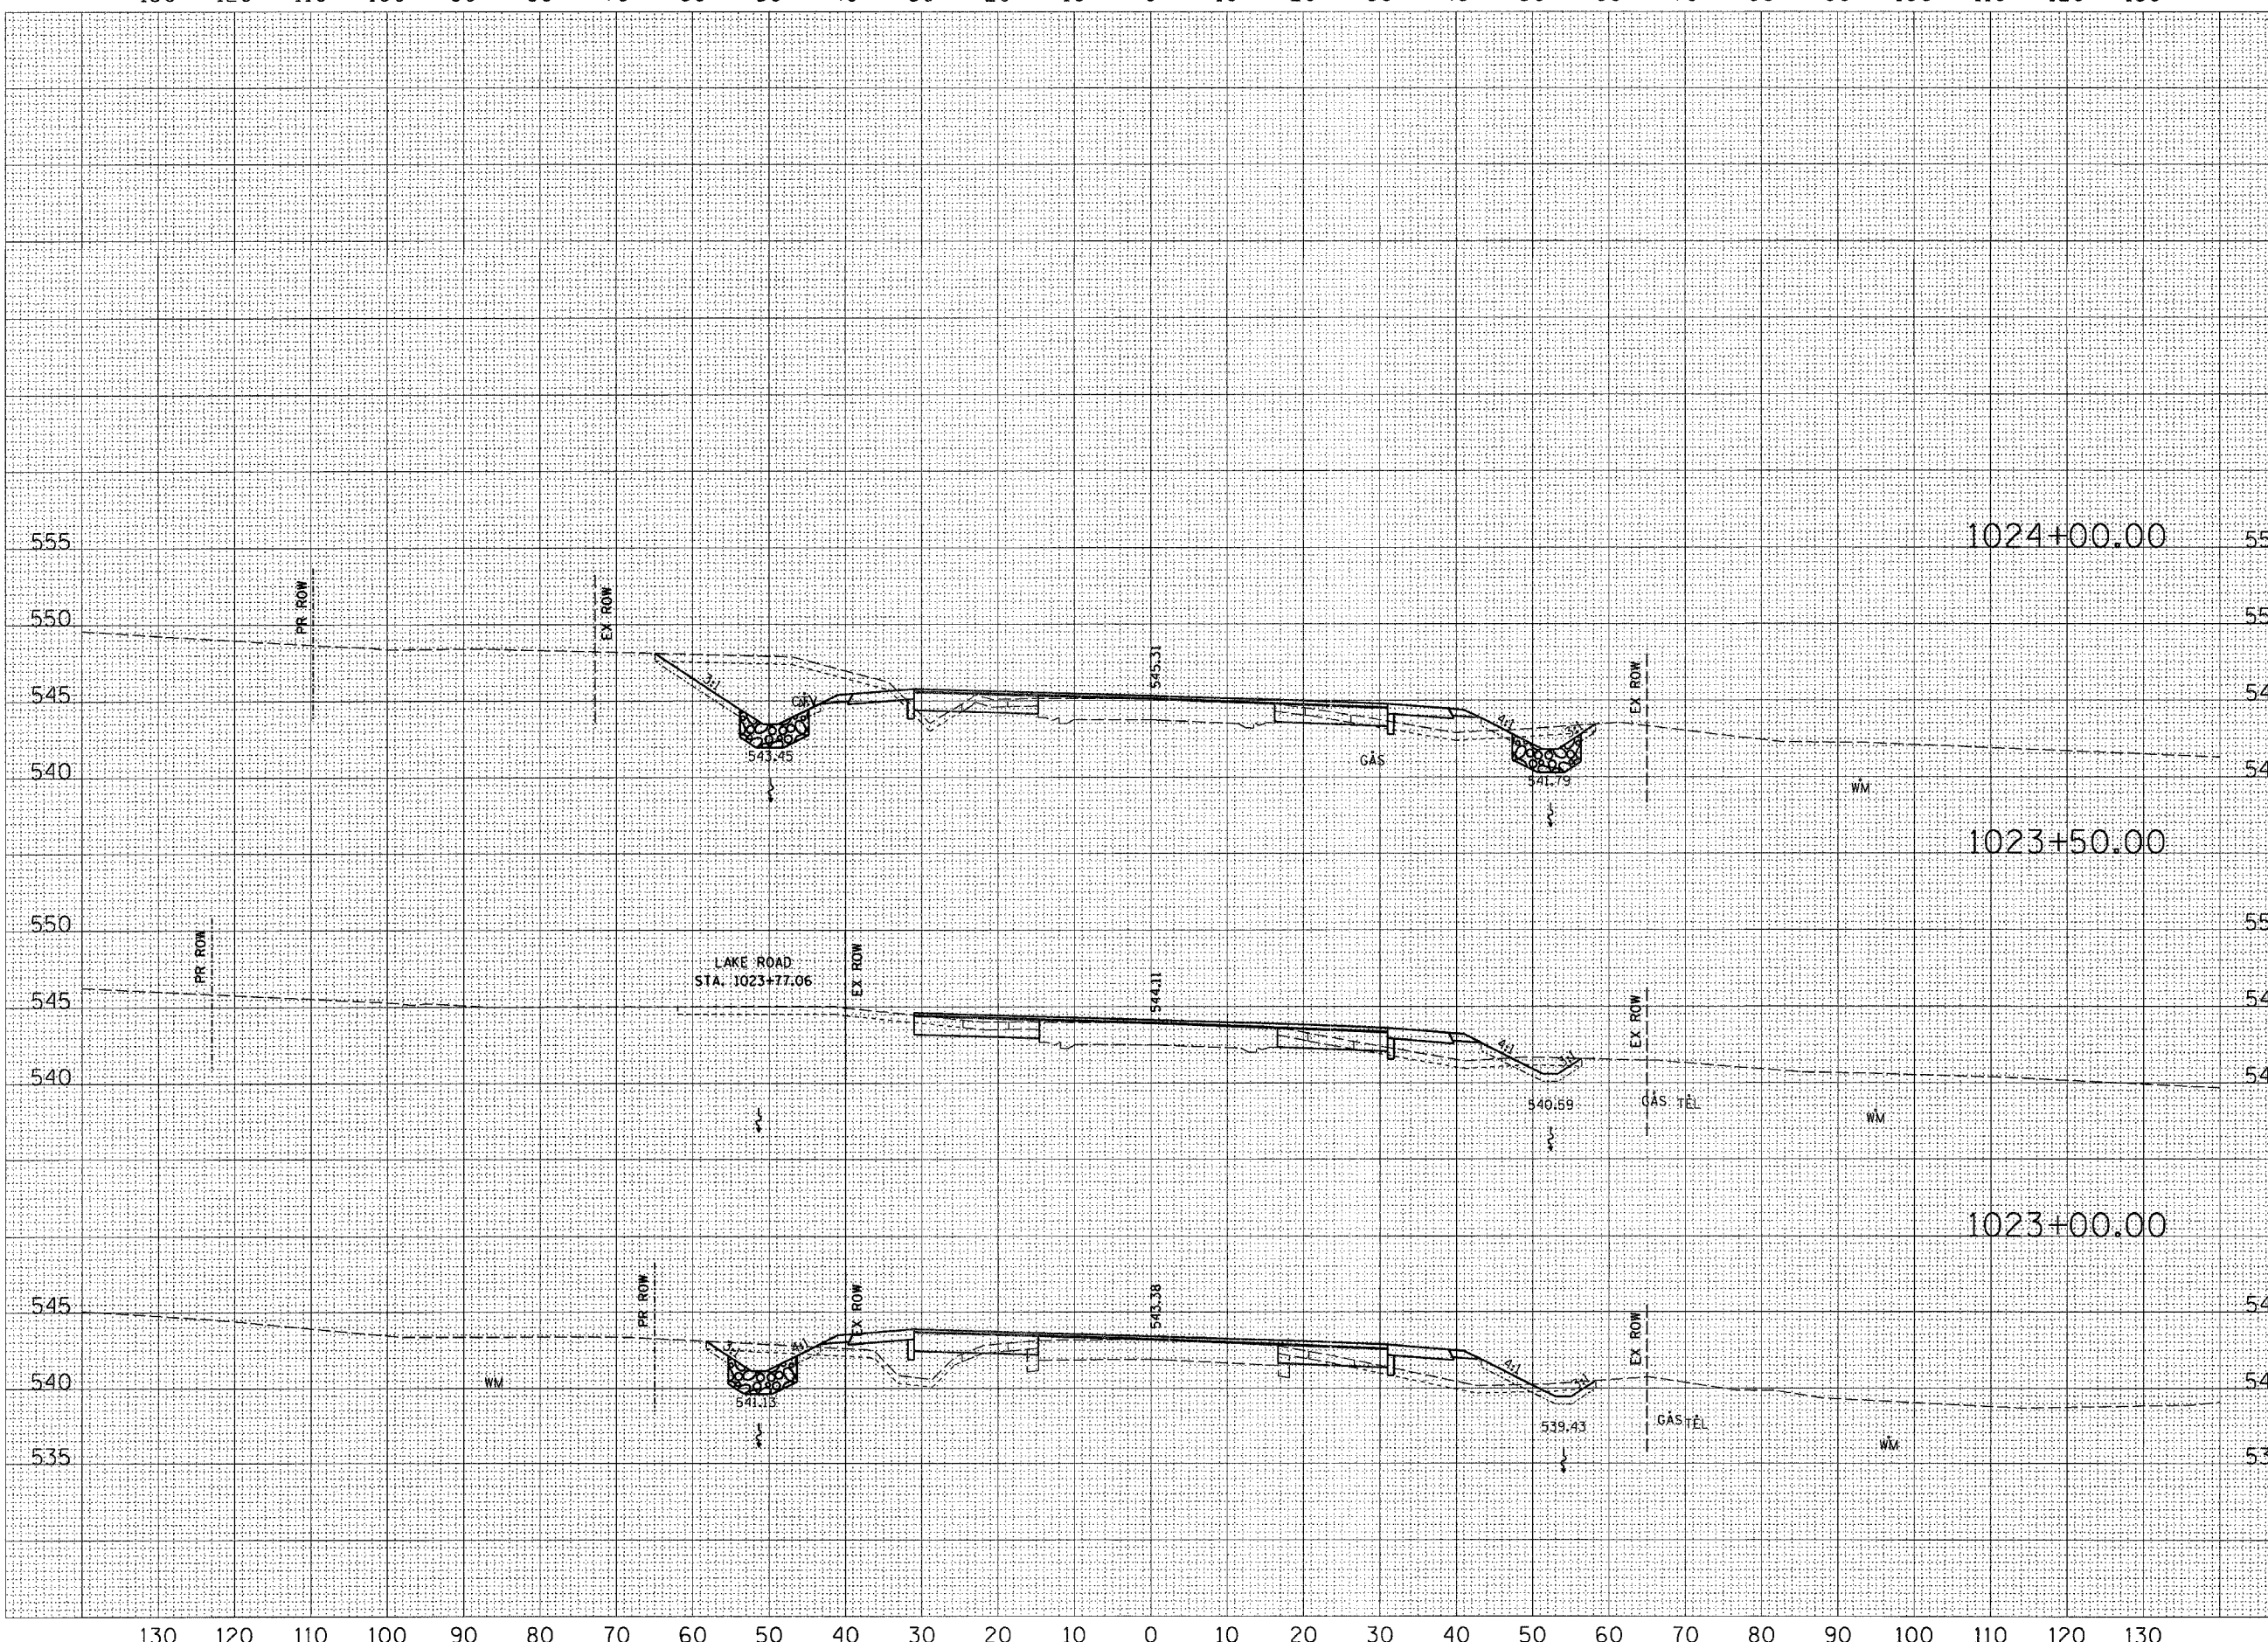

CUT=77	CUT=13
FILL=5	FILL=16
TS_EXC=20	TS_EXC=16
TS_PLMT=6	TS_PLMT=3
CUT=49	CUT=13
FILL=0	FILL=19
TS_EXC=19	TS_EXC=15
TS_PLMT=0	TS_PLMT=7
CUT=14	CUT=11
FILL=28	FILL=27
TS_EXC=17	TS_EXC=16
TS_PLMT=3	TS_PLMT=7