


130 120 110 100 90 80 70 60 50 40 30 20 10 0 10 20 30 40 50 60 70 80 90 100 110 120 130

F.A.P. RTE.	SECTION	COUNTY	TOTAL SHEETS	SHEET NO.
774	.	EFFINGHAM	344	194
STA. 1024+50.00 TO STA. 1025+00.00		FED. ROAD DIST. NO. 7 ILLINOIS FED. AID PROJECT		
CONTRACT NO. 94827				
STAGE II (LT)			STAGE I (RT)	

FINAL SURVEY
 SURVEYED _____ BY _____ DATE _____
 NOTE BOOK _____ TEMPLATE _____
 AREAS _____ AREAS CHECKED _____

ORIGINAL SURVEY
 SURVEYED _____ BY _____ DATE _____
 NOTE BOOK _____ TEMPLATE _____
 AREAS _____ AREAS CHECKED _____

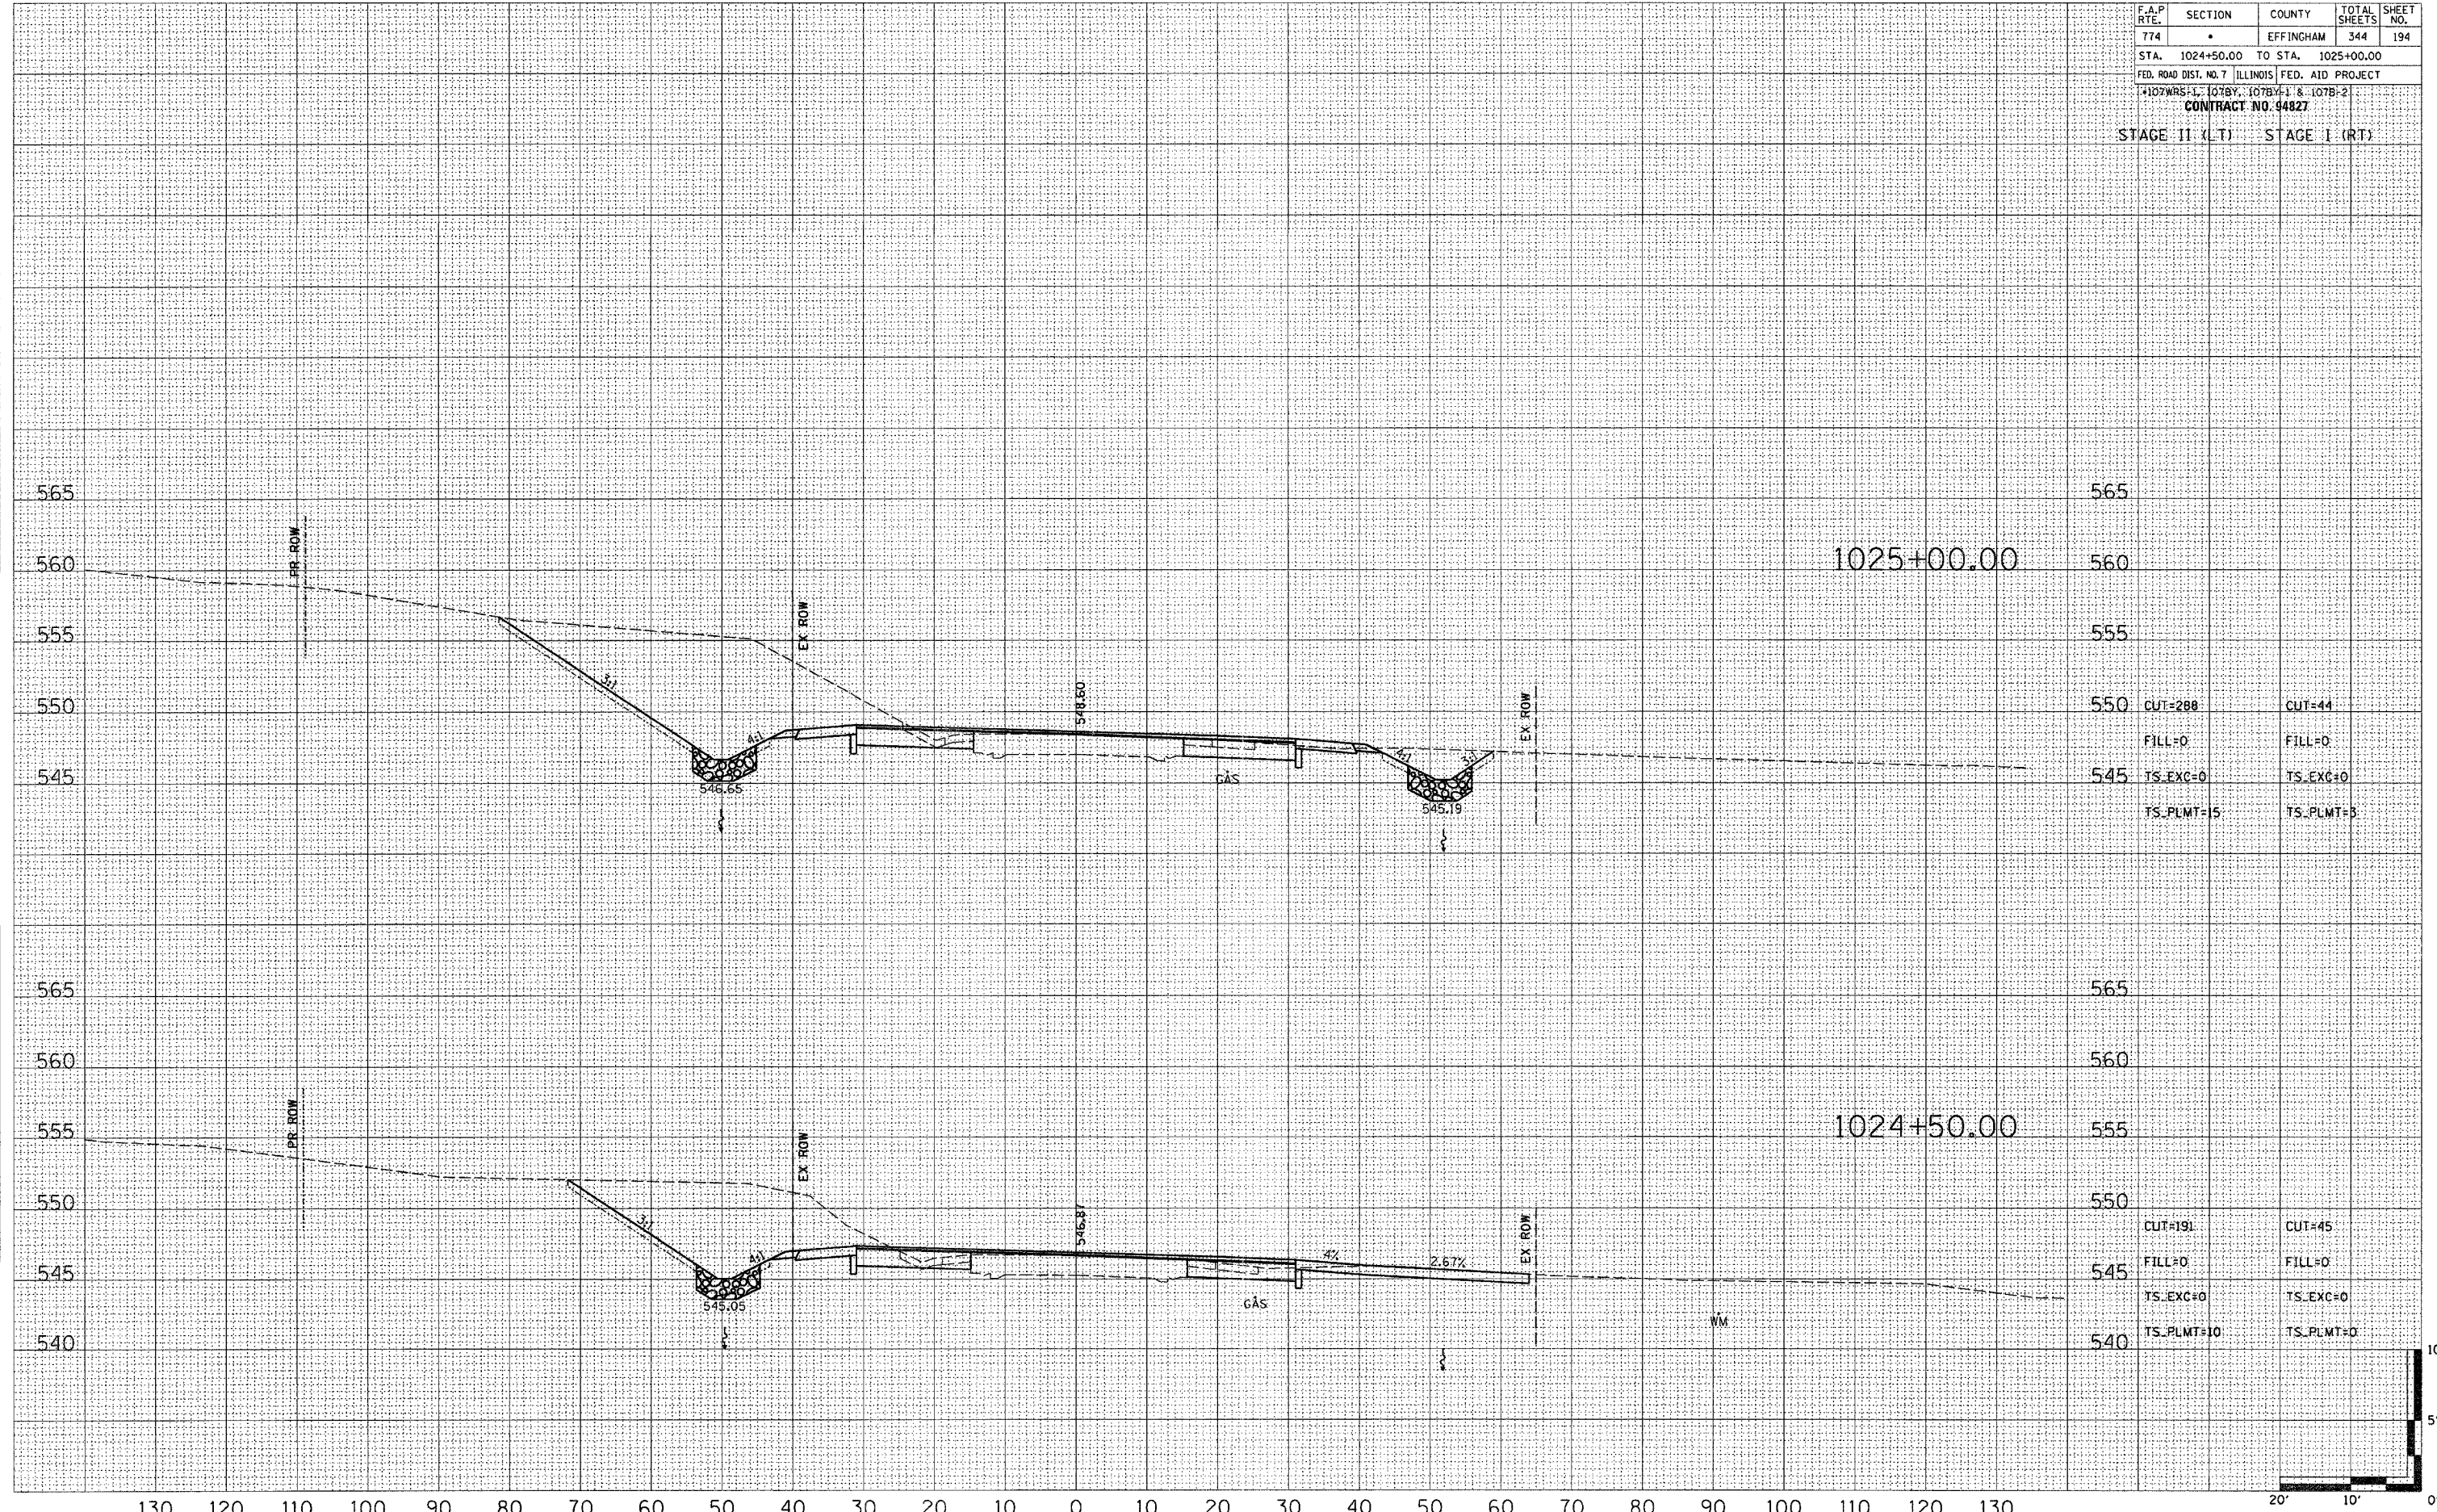

CUT=288	CUT=44
FILL=0	FILL=0
TS_EXC=0	TS_EXC=0
TS_PLMT=15	TS_PLMT=8

CUT=191	CUT=45
FILL=0	FILL=0
TS_EXC=0	TS_EXC=0
TS_PLMT=10	TS_PLMT=0

