


130 120 110 100 90 80 70 60 50 40 30 20 10 0 10 20 30 40 50 60 70 80 90 100 110 120 130

F.A.P. RTE.	SECTION	COUNTY	TOTAL SHEETS	SHEET NO.
774	.	EFFINGHAM	344	196
STA. 1026+50.00		TO STA. 1027+00.00		
FED. ROAD DIST. NO. 7 ILLINOIS FED. AID PROJECT				

4107WRS-1, 107BY, 107BY-1 & 107B-2
CONTRACT NO. 94827
 STAGE II (LT) STAGE I (RT)

FINAL SURVEY
 SURVEYED BY: _____ DATE: _____
 CHECKED BY: _____
 NOTE BOOK NO. _____
 TEMPLATE NO. _____
 AREAS CHECKED: _____

ORIGINAL SURVEY
 SURVEYED BY: _____ DATE: _____
 CHECKED BY: _____
 NOTE BOOK NO. _____
 TEMPLATE NO. _____
 AREAS CHECKED: _____

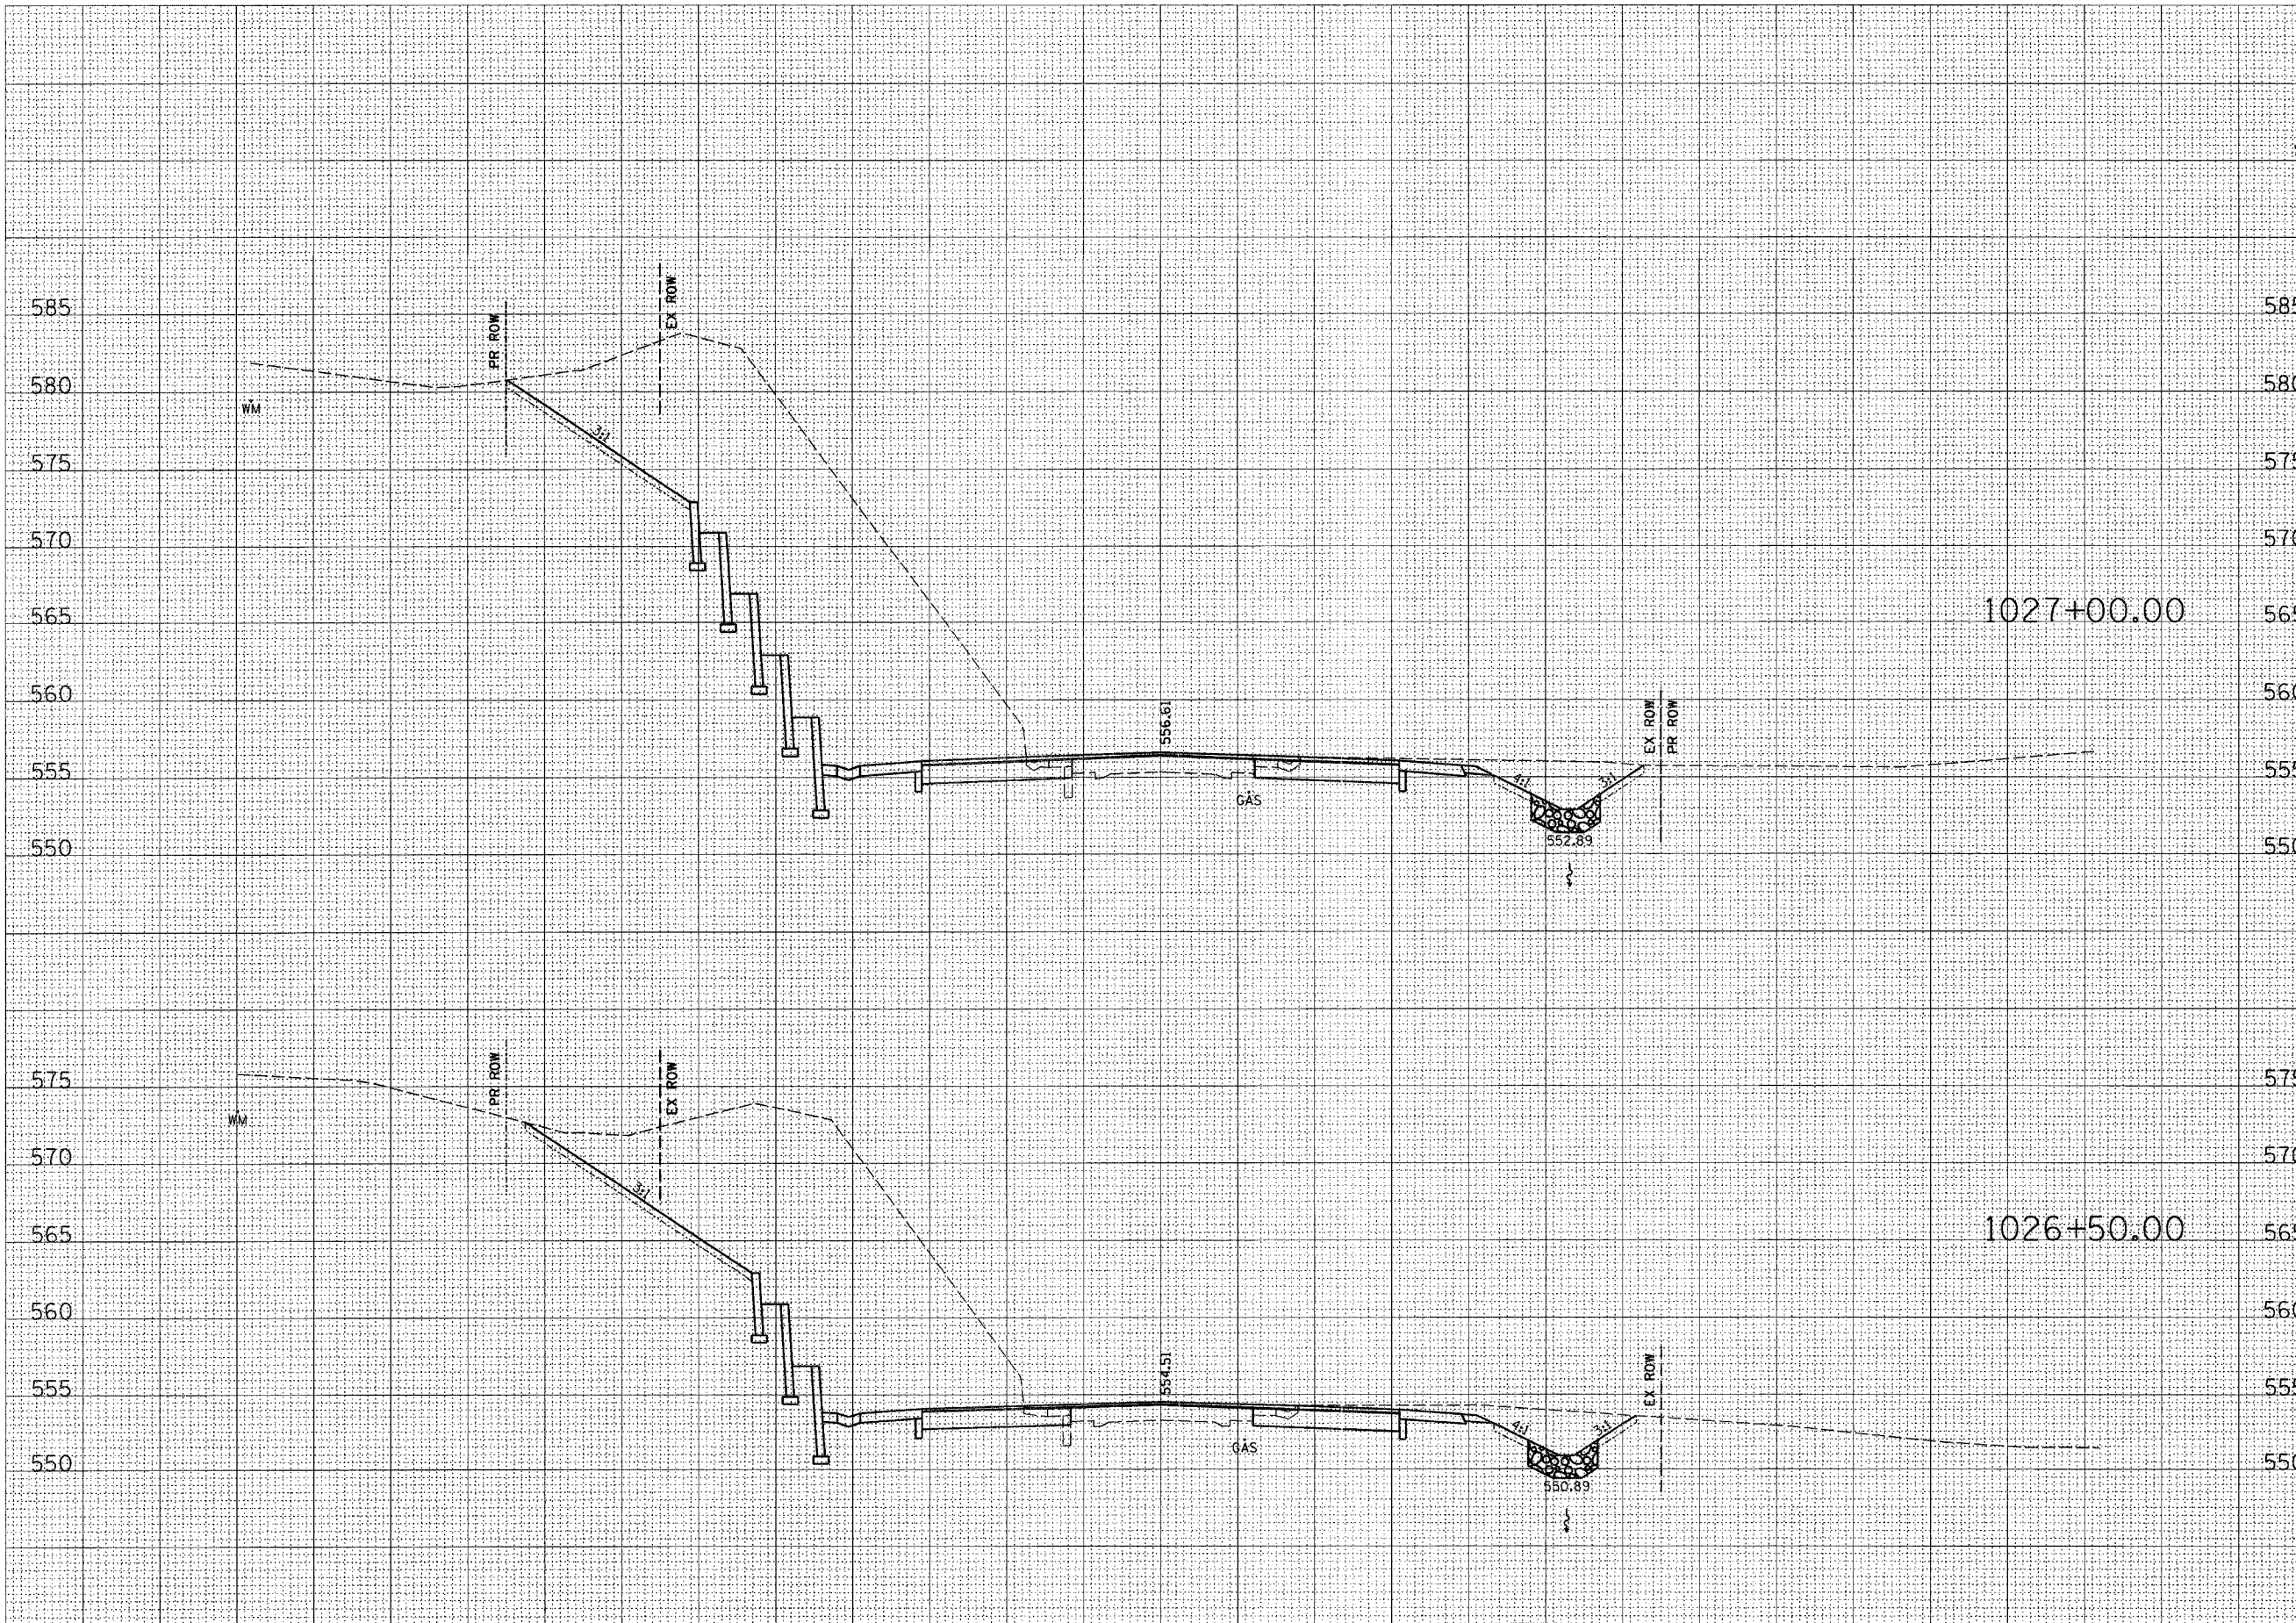

585		
580		
575		
570		
565	1027+00.00	
560		
555	CUT=755	CUT=80
550	FILL=0	FILL=0
	TS_EXC=0	TS_EXC=0
	TS_PLMT=12	TS_PLMT=5
575		
570		
565	1026+50.00	
560		
555	CUT=616	CUT=81
550	FILL=0	FILL=0
	TS_EXC=0	TS_EXC=0
	TS_PLMT=15	TS_PLMT=5

130 120 110 100 90 80 70 60 50 40 30 20 10 0 10 20 30 40 50 60 70 80 90 100 110 120 130

\\unclejohn\users\jshirts\gpr\3/24/2004 8:30:00 AM