



130 120 110 100 90 80 70 60 50 40 30 20 10 0 10 20 30 40 50 60 70 80 90 100 110 120 130

F.A.P. RTE.	SECTION	COUNTY	TOTAL SHEETS	SHEET NO.
774		EFFINGHAM	344	200
STA. 1030+50.00		TO STA. 1031+00.00		
FED. ROAD DIST. NO. 7 ILLINOIS FED. AID PROJECT				
*107WRS-1, 107BY, 107BY-1 & 107B-2				
CONTRACT NO. 94827				


STAGE II (LT) STAGE I (RT)

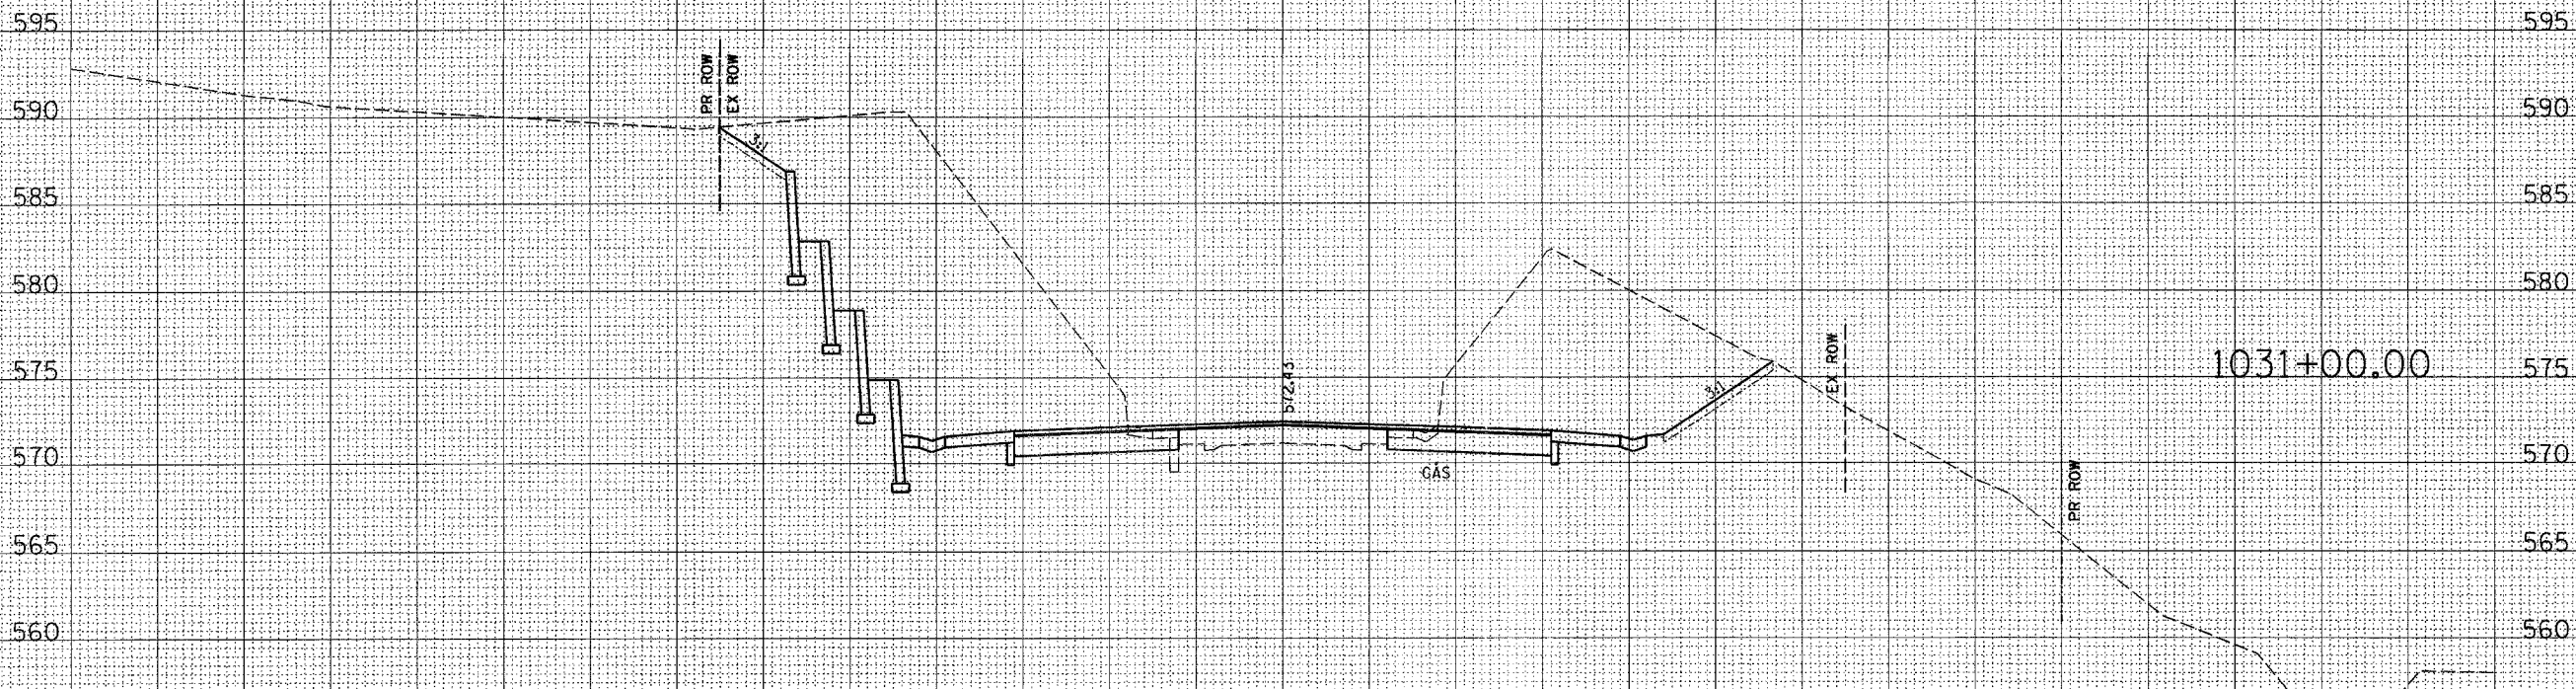

CUT=487	CUT=284
FILL=0	FILL=0
TS_EXC=0	TS_EXC=0
TS_PLMT=1	TS_PLMT=6

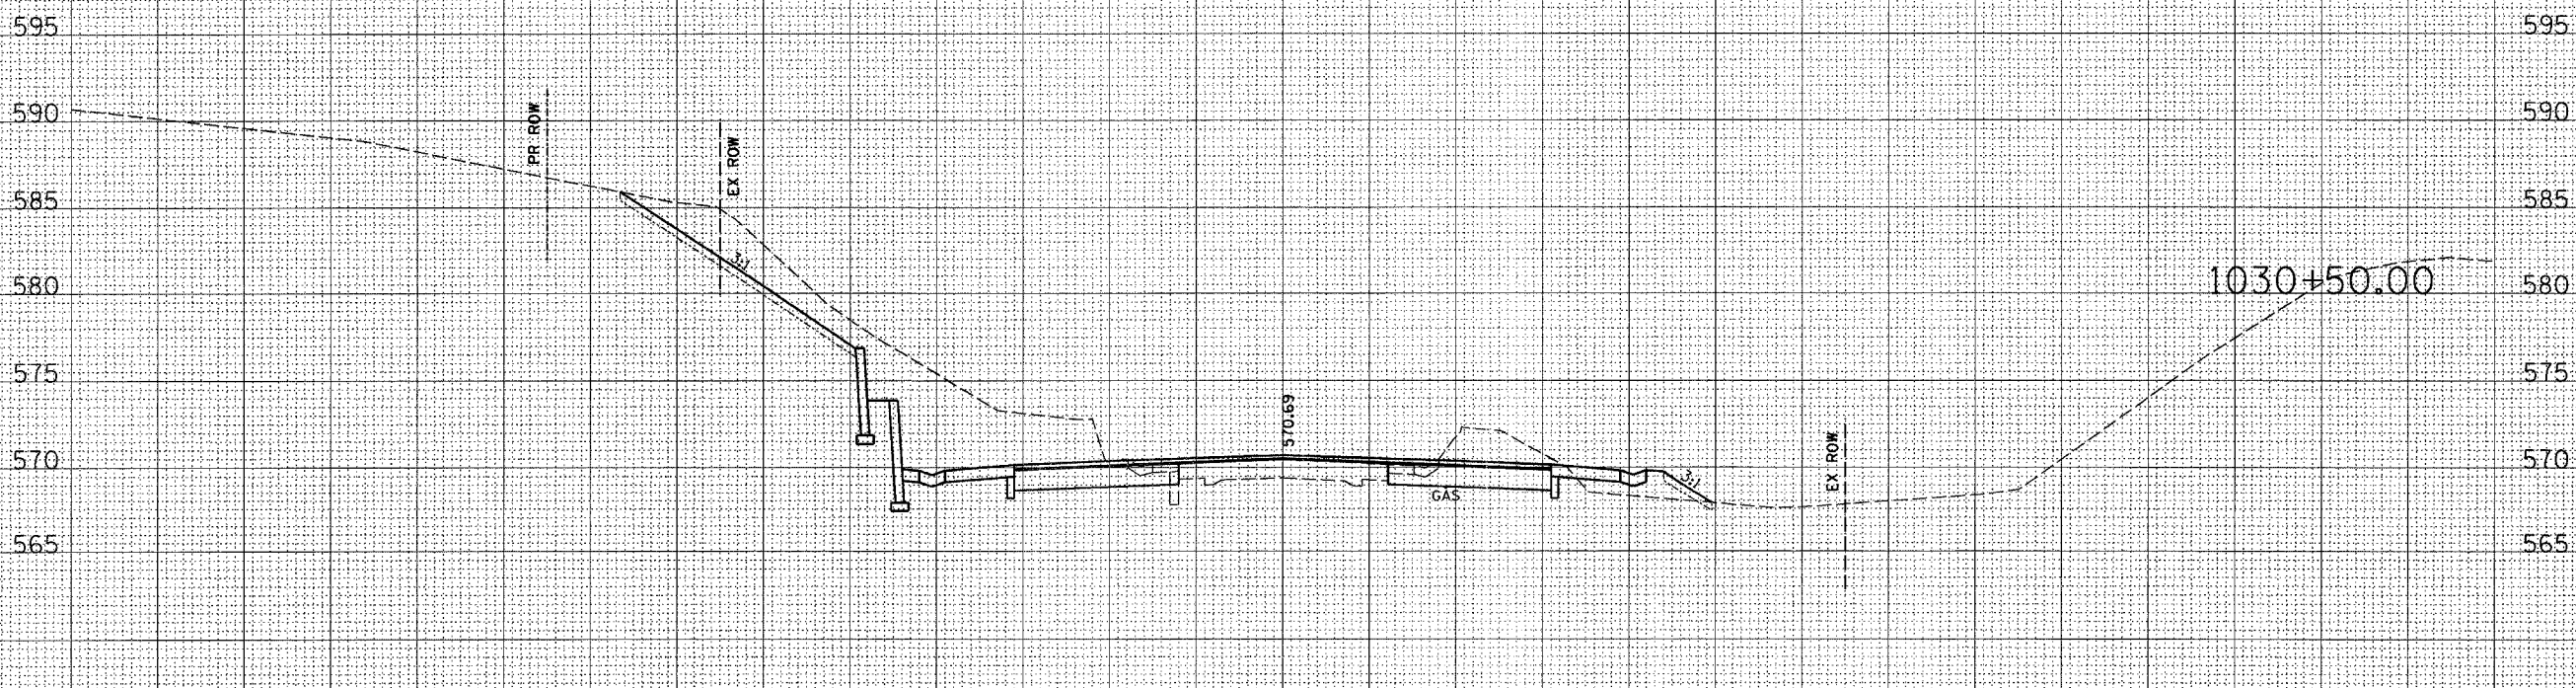

CUT=265	CUT=44
FILL=0	FILL=11
TS_EXC=0	TS_EXC=0
TS_PLMT=19	TS_PLMT=3

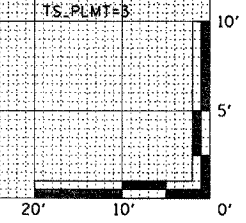

DATE: _____
 BY: _____
 ORIGINAL SURVEY _____
 SURVEY _____
 NOTE BOOK _____
 TEMPLATE _____
 AREAS CHECKED _____
 NO. _____

DATE: _____
 BY: _____
 ORIGINAL SURVEY _____
 SURVEY _____
 NOTE BOOK _____
 TEMPLATE _____
 AREAS CHECKED _____
 NO. _____