


130 120 110 100 90 80 70 60 50 40 30 20 10 0 10 20 30 40 50 60 70 80 90 100 110 120 130

| F.A.P. RTE.                                     | SECTION | COUNTY    | TOTAL SHEETS | SHEET NO. |
|---|---------|-----------|--------------|-----------|
| 774   | *       | EFFINGHAM | 344          | 202       |
| STA. 1032+50.00 TO STA. 1033+00.00              |         |           |              |           |
| FED. ROAD DIST. NO. 7 ILLINOIS FED. AID PROJECT |         |           |              |           |
| *107WRS-1, 107BY, 107BY-1 & 107B-2              |         |           |              |           |
| CONTRACT NO. 94827                              |         |           |              |           |
| STAGE II (LT)                                   |         |           | STAGE I (RT) |           |

|               |      |
|---------------|------|
| FINAL SURVEY  | DATE |
| BY            |      |
| SURVEYED      |      |
| TEMPLATE      |      |
| NOTE BOOK     |      |
| AREAS CHECKED |      |
| NO.           |      |

|                 |      |
|-----------------|------|
| ORIGINAL SURVEY | DATE |
| BY              |      |
| SURVEYED        |      |
| TEMPLATE        |      |
| NOTE BOOK       |      |
| AREAS CHECKED   |      |
| NO.             |      |

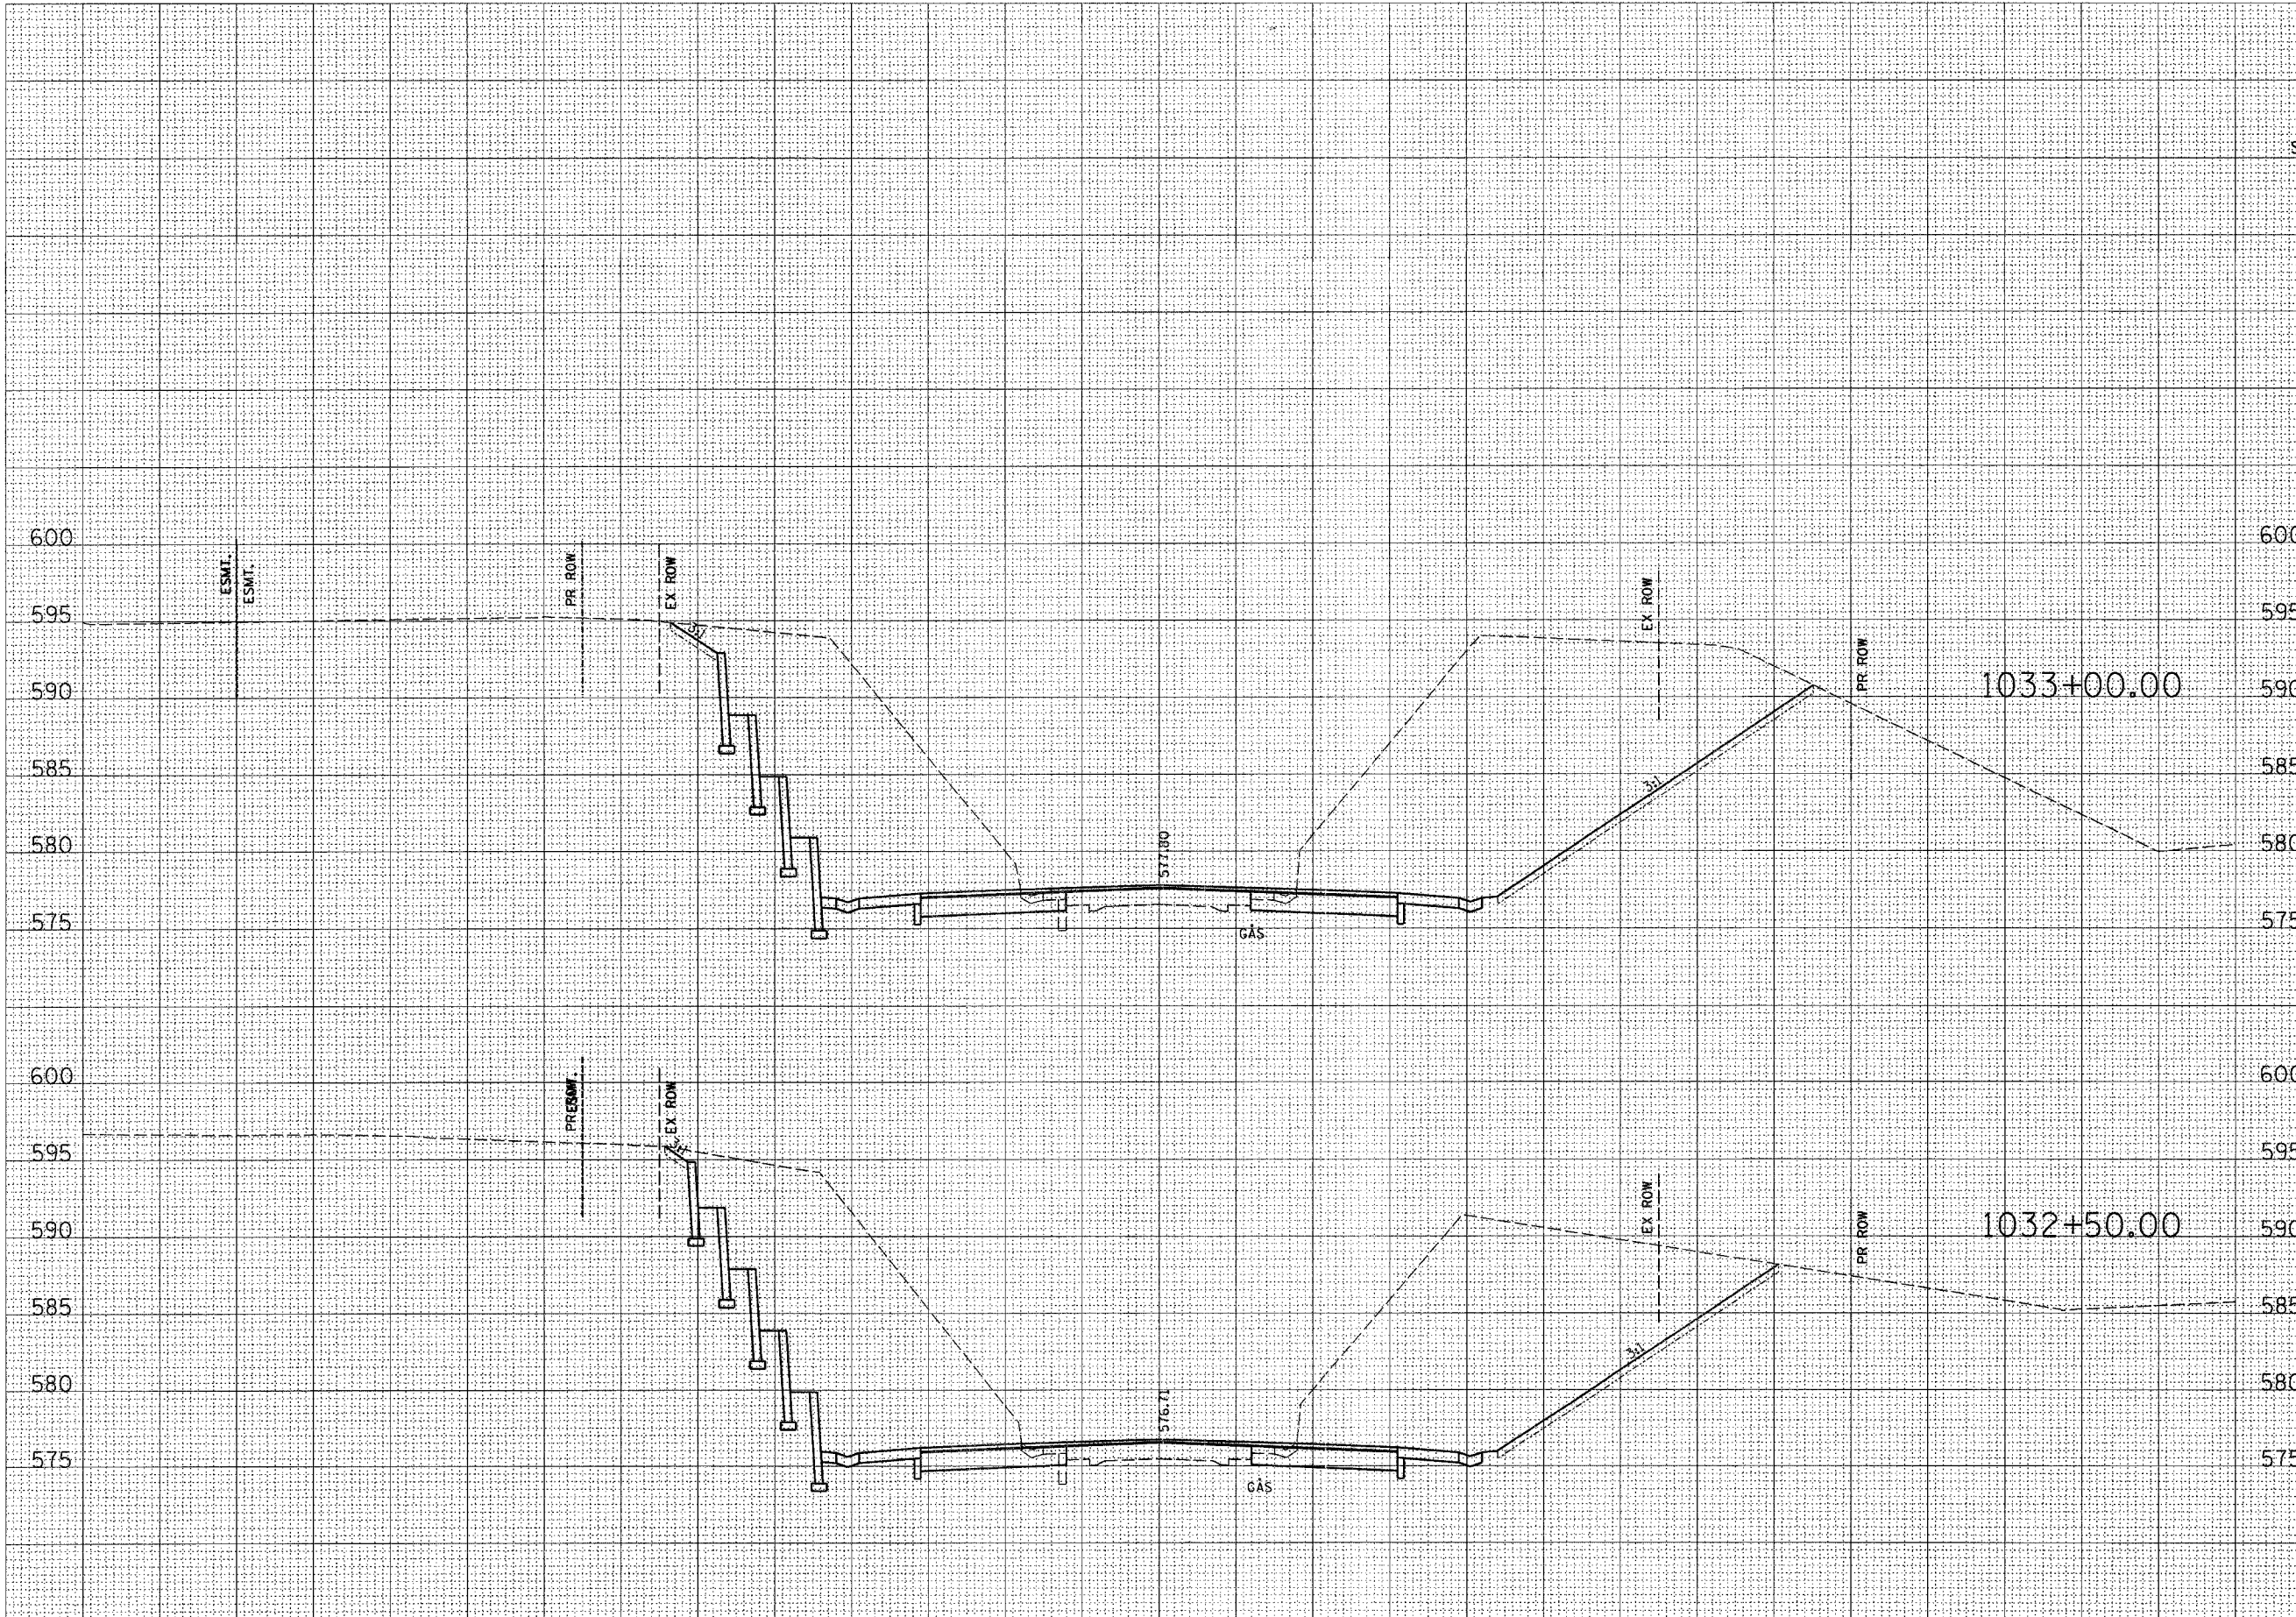

|           |           |
|-----------|-----------|
| CUT=432   | CUT=704   |
| FILL=0    | FILL=0    |
| TS_EXC=0  | TS_EXC=0  |
| TS_PLMT=3 | TS_PLMT=2 |

|           |            |
|-----------|------------|
| CUT=471   | CUT=588    |
| FILL=0    | FILL=0     |
| TS_EXC=0  | TS_EXC=0   |
| TS_PLMT=1 | TS_PLMT=18 |

