


130 120 110 100 90 80 70 60 50 40 30 20 10 0 10 20 30 40 50 60 70 80 90 100 110 120 130

|   |          |           |              |           |
|---|----------|-----------|--------------|-----------|
| F.A.P. RTE.                                     | SECTION  | COUNTY    | TOTAL SHEETS | SHEET NO. |
| 774   | •        | EFFINGHAM | 344          | 211       |
| STA.  | 42+50.00 | TO STA.   | 44+00.00     |           |
| FED. ROAD DIST. NO. 7 ILLINOIS FED. AID PROJECT |          |           |              |           |
| 107WRS-1, 107BY, 107BY-1 & 107B-2               |          |           |              |           |
| CONTRACT NO. 94827                              |          |           |              |           |

DATE \_\_\_\_\_  
 BY \_\_\_\_\_  
 ORIGINAL SURVEY PLOTTED \_\_\_\_\_  
 SURVEY PLOTTED \_\_\_\_\_  
 NOTE BOOK NO. \_\_\_\_\_  
 TEMPLATE NO. \_\_\_\_\_  
 AREAS CHECKED \_\_\_\_\_

DATE \_\_\_\_\_  
 BY \_\_\_\_\_  
 ORIGINAL SURVEY PLOTTED \_\_\_\_\_  
 SURVEY PLOTTED \_\_\_\_\_  
 NOTE BOOK NO. \_\_\_\_\_  
 TEMPLATE NO. \_\_\_\_\_  
 AREAS CHECKED \_\_\_\_\_

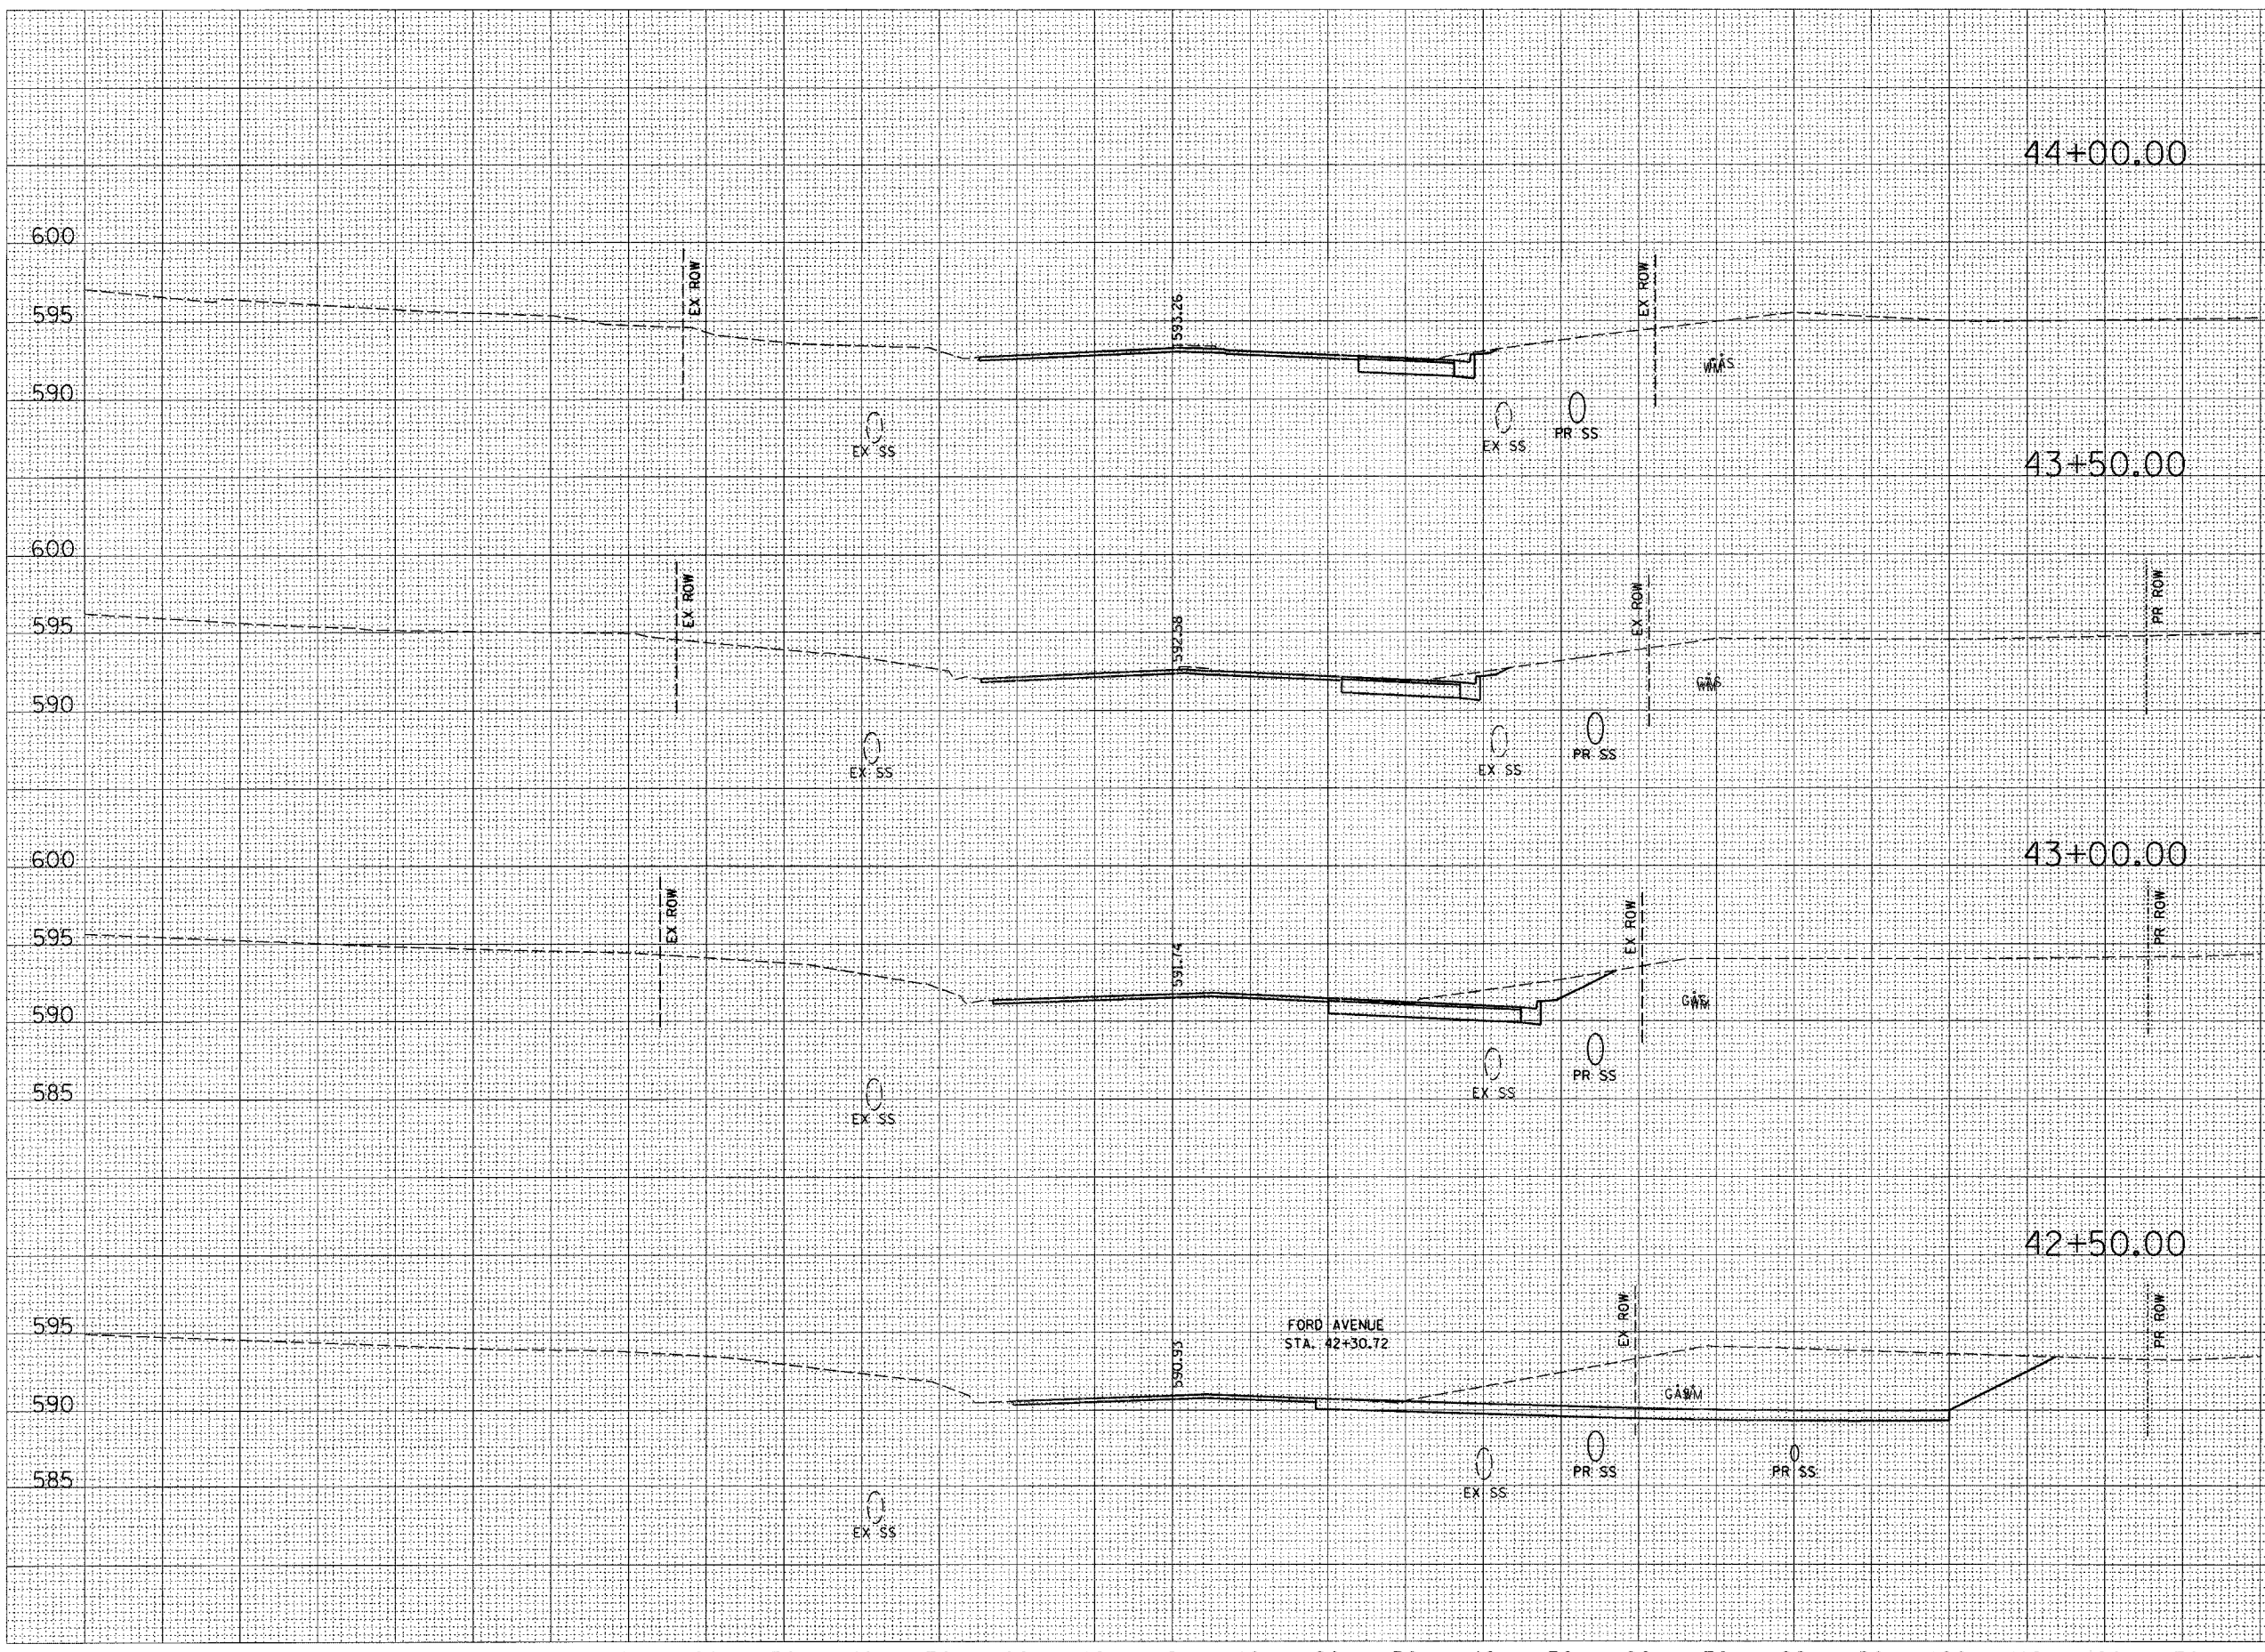

|           | STAGE II (LT) | STAGE I (RT) |
|-----------|---------------|--------------|
| ELEVATION | 600           | 600          |
| CUT       | CUT=0         | CUT=18       |
| FILL      | FILL=0        | FILL=0       |
| TS_EXC    | TS_EXC=0      | TS_EXC=0     |
| TS_PLMT   | TS_PLMT=0     | TS_PLMT=0    |
| ELEVATION | 595           | 595          |
| CUT       | CUT=0         | CUT=31       |
| FILL      | FILL=0        | FILL=0       |
| TS_EXC    | TS_EXC=0      | TS_EXC=0     |
| TS_PLMT   | TS_PLMT=0     | TS_PLMT=0    |
| ELEVATION | 590           | 590          |
| CUT       | CUT=0         | CUT=106      |
| FILL      | FILL=0        | FILL=0       |
| TS_EXC    | TS_EXC=0      | TS_EXC=0     |
| TS_PLMT   | TS_PLMT=0     | TS_PLMT=0    |
| ELEVATION | 585           | 585          |
| CUT       | CUT=0         | CUT=0        |
| FILL      | FILL=0        | FILL=0       |
| TS_EXC    | TS_EXC=0      | TS_EXC=0     |
| TS_PLMT   | TS_PLMT=0     | TS_PLMT=0    |