


130 120 110 100 90 80 70 60 50 40 30 20 10 0 10 20 30 40 50 60 70 80 90 100 110 120 130

F.A.P. RTE.	SECTION	COUNTY	TOTAL SHEETS	SHEET NO.
774	*	EFFINGHAM	344	212
STA. 44+50.00 TO STA. 46+00.00				
FED. ROAD DIST. NO. 7 ILLINOIS FED. AID PROJECT				
107WRS-1, 107BY, 107BY-1 & 107B-2				
CONTRACT NO. 94827				
STAGE II (LT)		STAGE I (RT)		

DATE	BY
ORIGINAL SURVEY	DATE
PLOTTED	
NOTE BOOK	
AREAS CHECKED	
NO.	

DATE	BY
ORIGINAL SURVEY	DATE
PLOTTED	
NOTE BOOK	
AREAS CHECKED	
NO.	

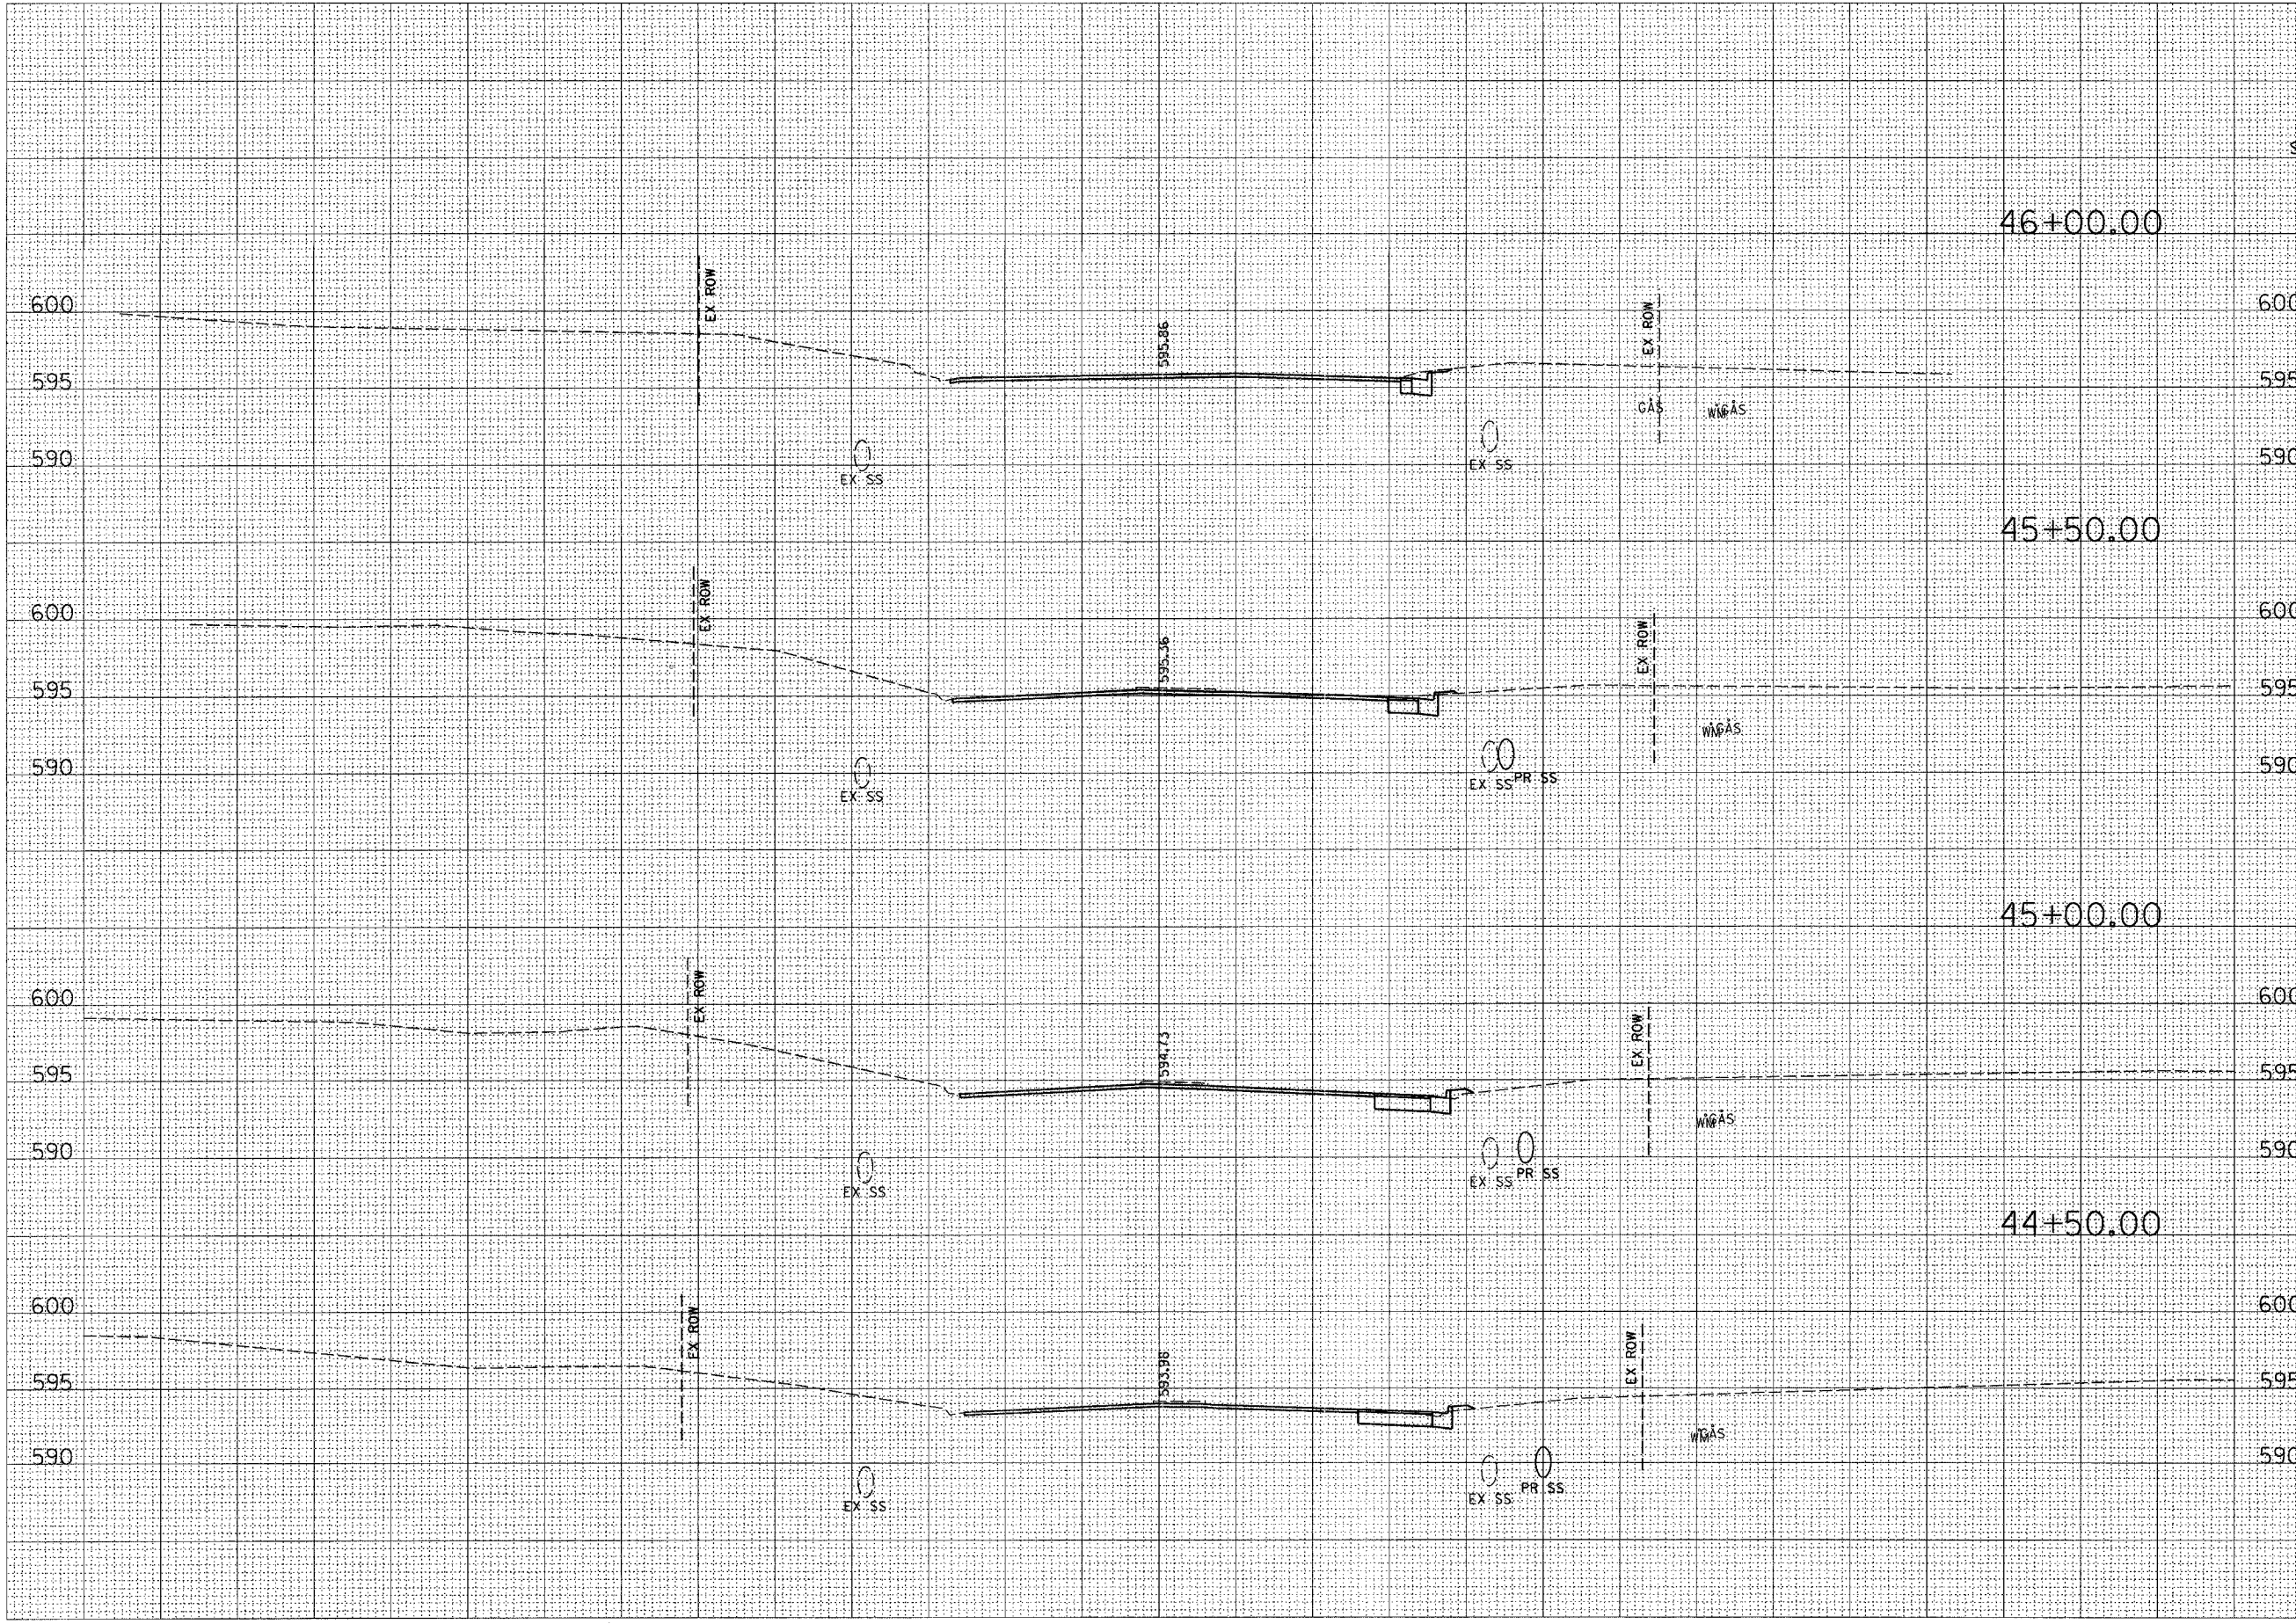

46+00.00	600	CUT=0	CUT=13
	595	FILL=0	FILL=0
		TS_EXC=0	TS_EXC=0
	590	TS_PLMT=0	TS_PLMT=0
45+50.00	600	CUT=0	CUT=13
	595	FILL=0	FILL=0
		TS_EXC=0	TS_EXC=0
	590	TS_PLMT=0	TS_PLMT=0
45+00.00	600	CUT=0	CUT=12
	595	FILL=0	FILL=0
		TS_EXC=0	TS_EXC=0
	590	TS_PLMT=0	TS_PLMT=0
44+50.00	600	CUT=0	CUT=12
	595	FILL=0	FILL=0
		TS_EXC=0	TS_EXC=0
	590	TS_PLMT=0	TS_PLMT=0

