


130 120 110 100 90 80 70 60 50 40 30 20 10 0 10 20 30 40 50 60 70 80 90 100 110 120 130


F.A.P. RTE. 774	SECTION •	COUNTY EFFINGHAM	TOTAL SHEETS 344	SHEET NO. 220
STA. 913+87.84		TO STA. 910+06.27		
FED. ROAD DIST. NO. 7 ILLINOIS FED. AID PROJECT				
*107WRS-1, 107BY, 107BY-1 & 107B-2				
CONTRACT NO. 94827				
STAGE II (LT)		STAGE I (RT)		

FINAL SURVEY	DATE
SURVISED	BY
NOTE BOOK	NO.
AREAS CHECKED	

ORIGINAL SURVEY	DATE
SURVISED	BY
NOTE BOOK	NO.
AREAS CHECKED	

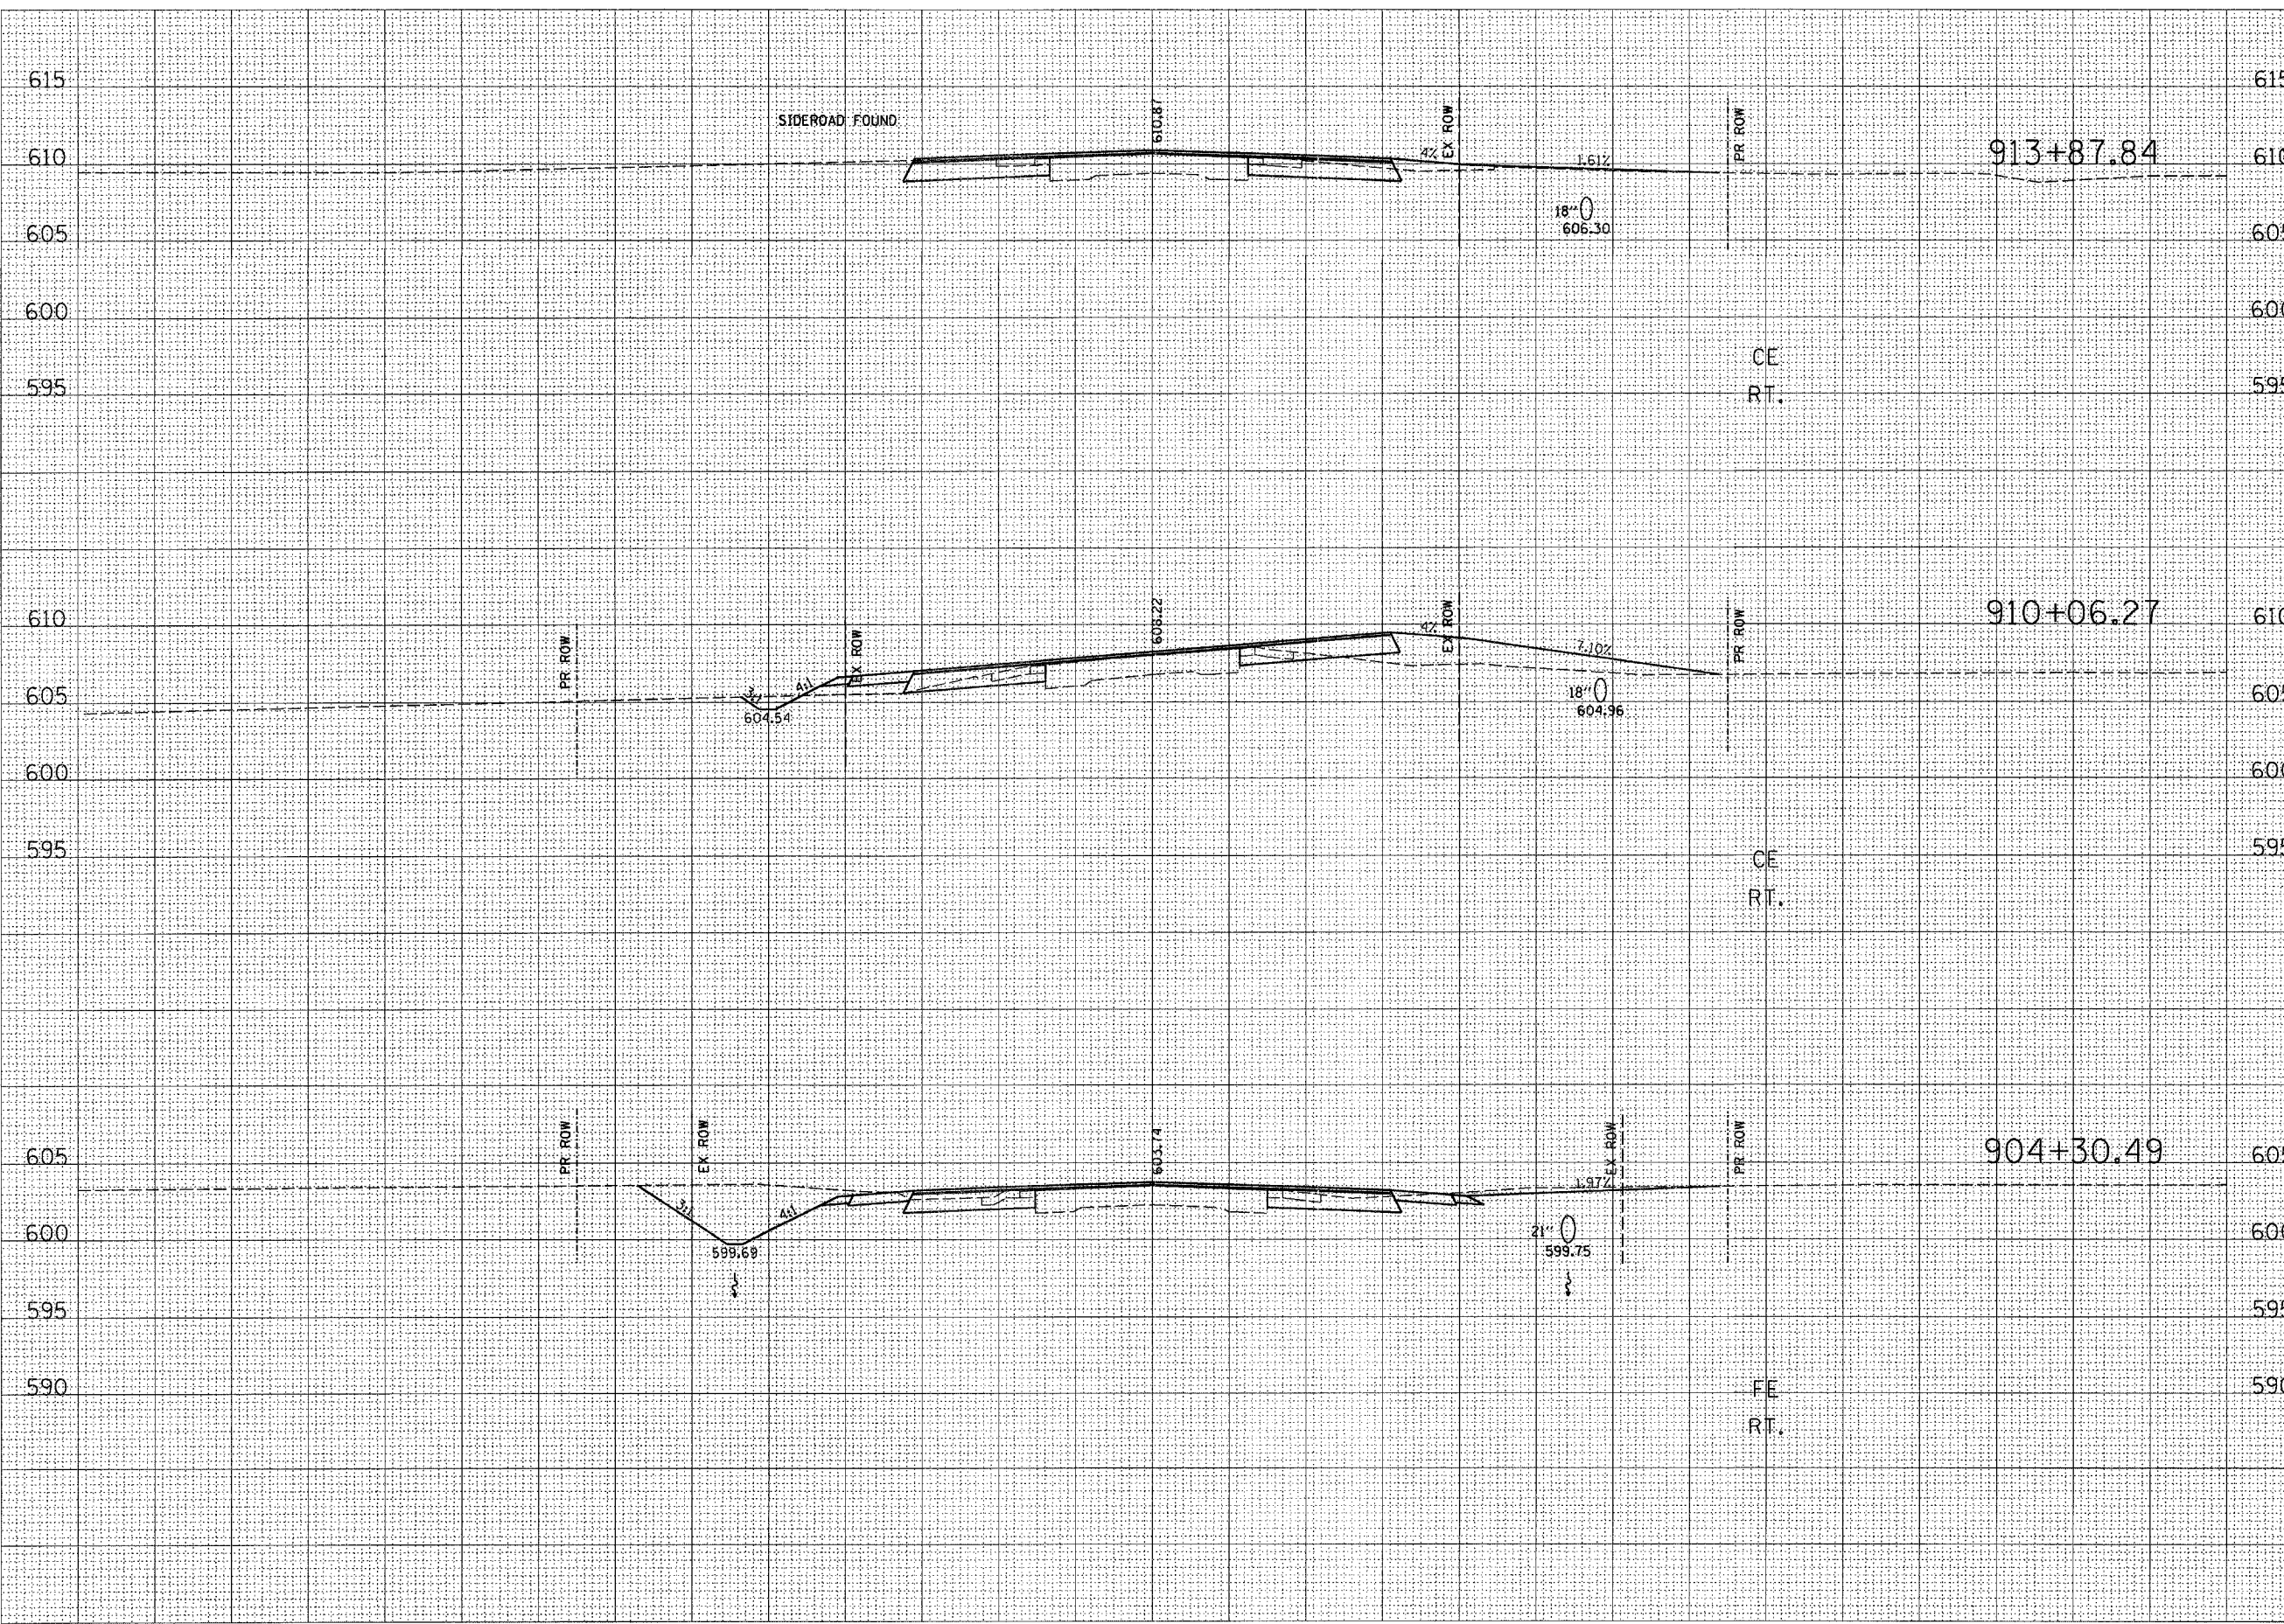

130 120 110 100 90 80 70 60 50 40 30 20 10 0 10 20 30 40 50 60 70 80 90 100 110 120 130

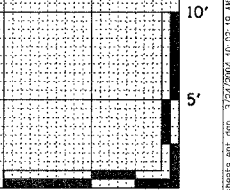

3/24/2004 10:52:15 AM  
 \\unc\plm\wbs\blt.dwg