

130 120 110 100 90 80 70 60 50 40 30 20 10 0 10 20 30 40 50 60 70 80 90 100 110 120 130

F.A.P. RTE.	SECTION	COUNTY	TOTAL SHEETS	SHEET NO.
774	*	EFFINGHAM	344	222
STA.		TO STA.		
FED. ROAD DIST. NO. 7 ILLINOIS FED. AID PROJECT				
107WRS-1, 107BY, 107BY-1 & 107B-2				
CONTRACT NO. 94827				
STAGE II (LT)			STAGE I (RT)	

BY: _____ DATE: _____

FINAL SURVEY _____

ORIGINAL SURVEY _____

PLOTTED _____

NOTE BOOK _____

TEMPLATE _____

AREAS CHECKED _____

NO. _____

BY: _____ DATE: _____

ORIGINAL SURVEY _____


PLOTTED _____

NOTE BOOK _____

TEMPLATE _____

AREAS CHECKED _____

NO. _____

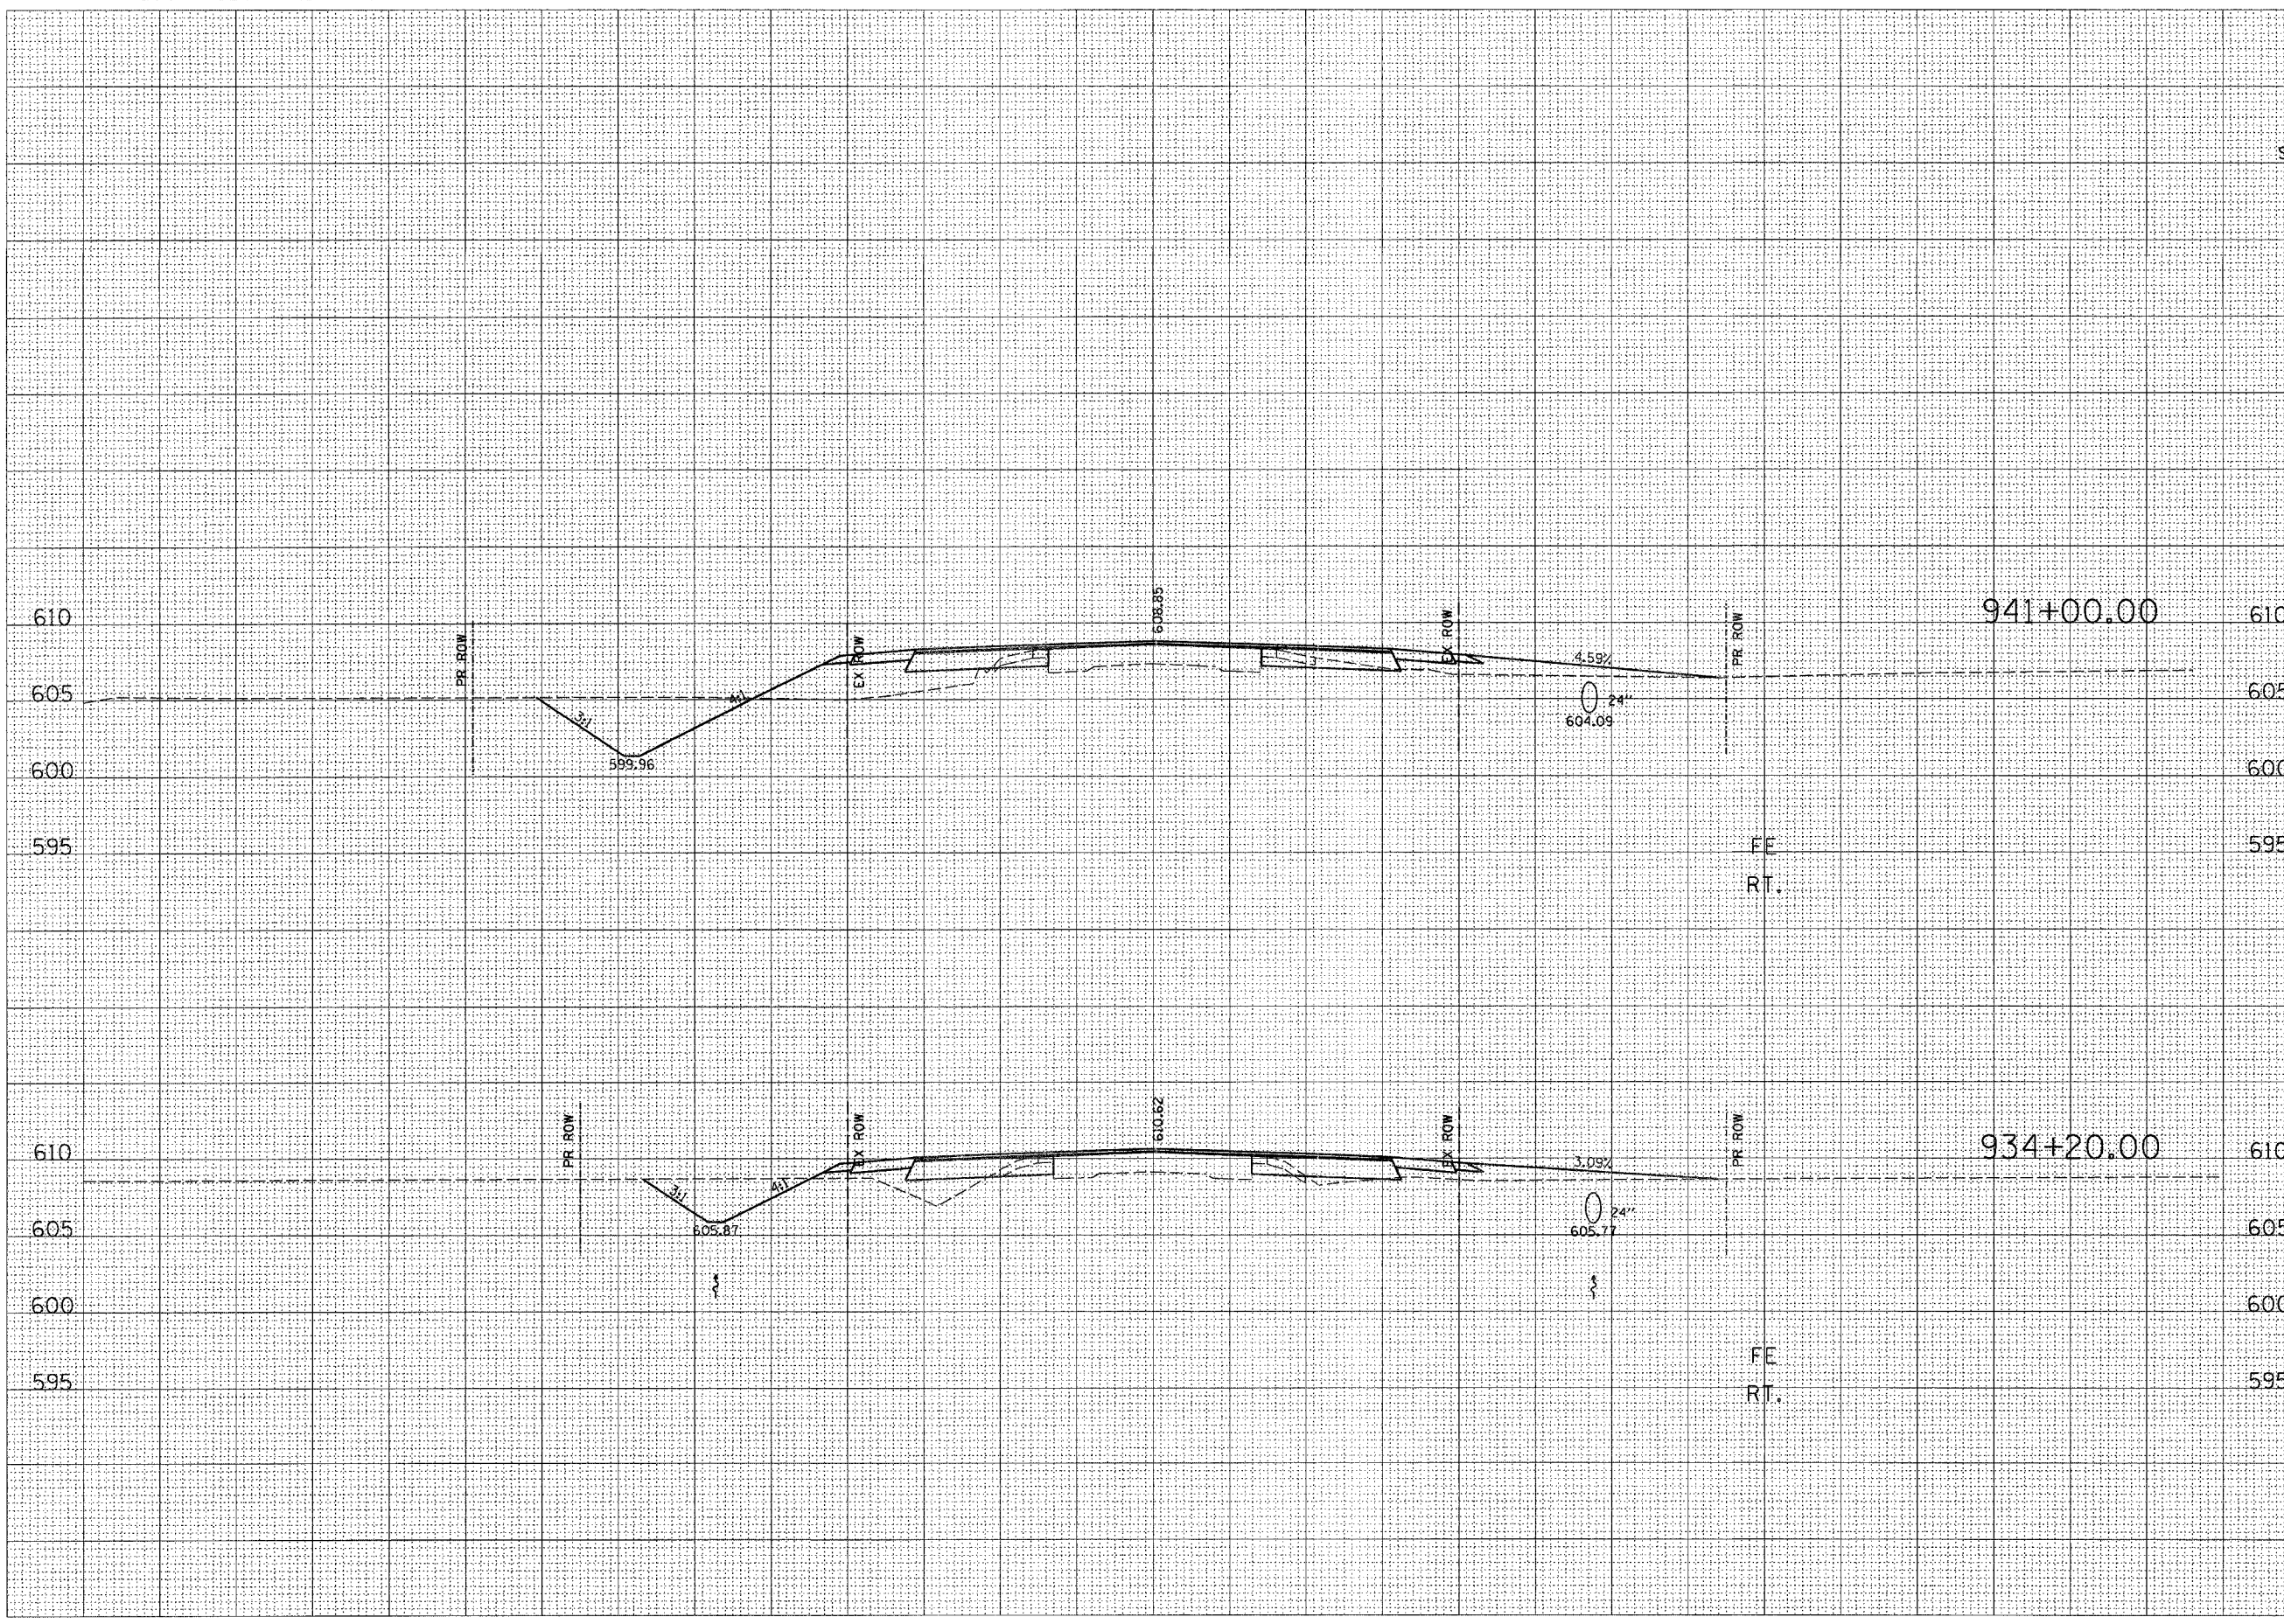

FE
RT.

FE
RT.

