


FINAL SURVEY
 SURVEYED _____ DATE _____
 BY _____
 NOTE BOOK _____
 NO. _____

ORIGINAL SURVEY
 SURVEYED _____ DATE _____
 BY _____
 NOTE BOOK _____
 NO. _____

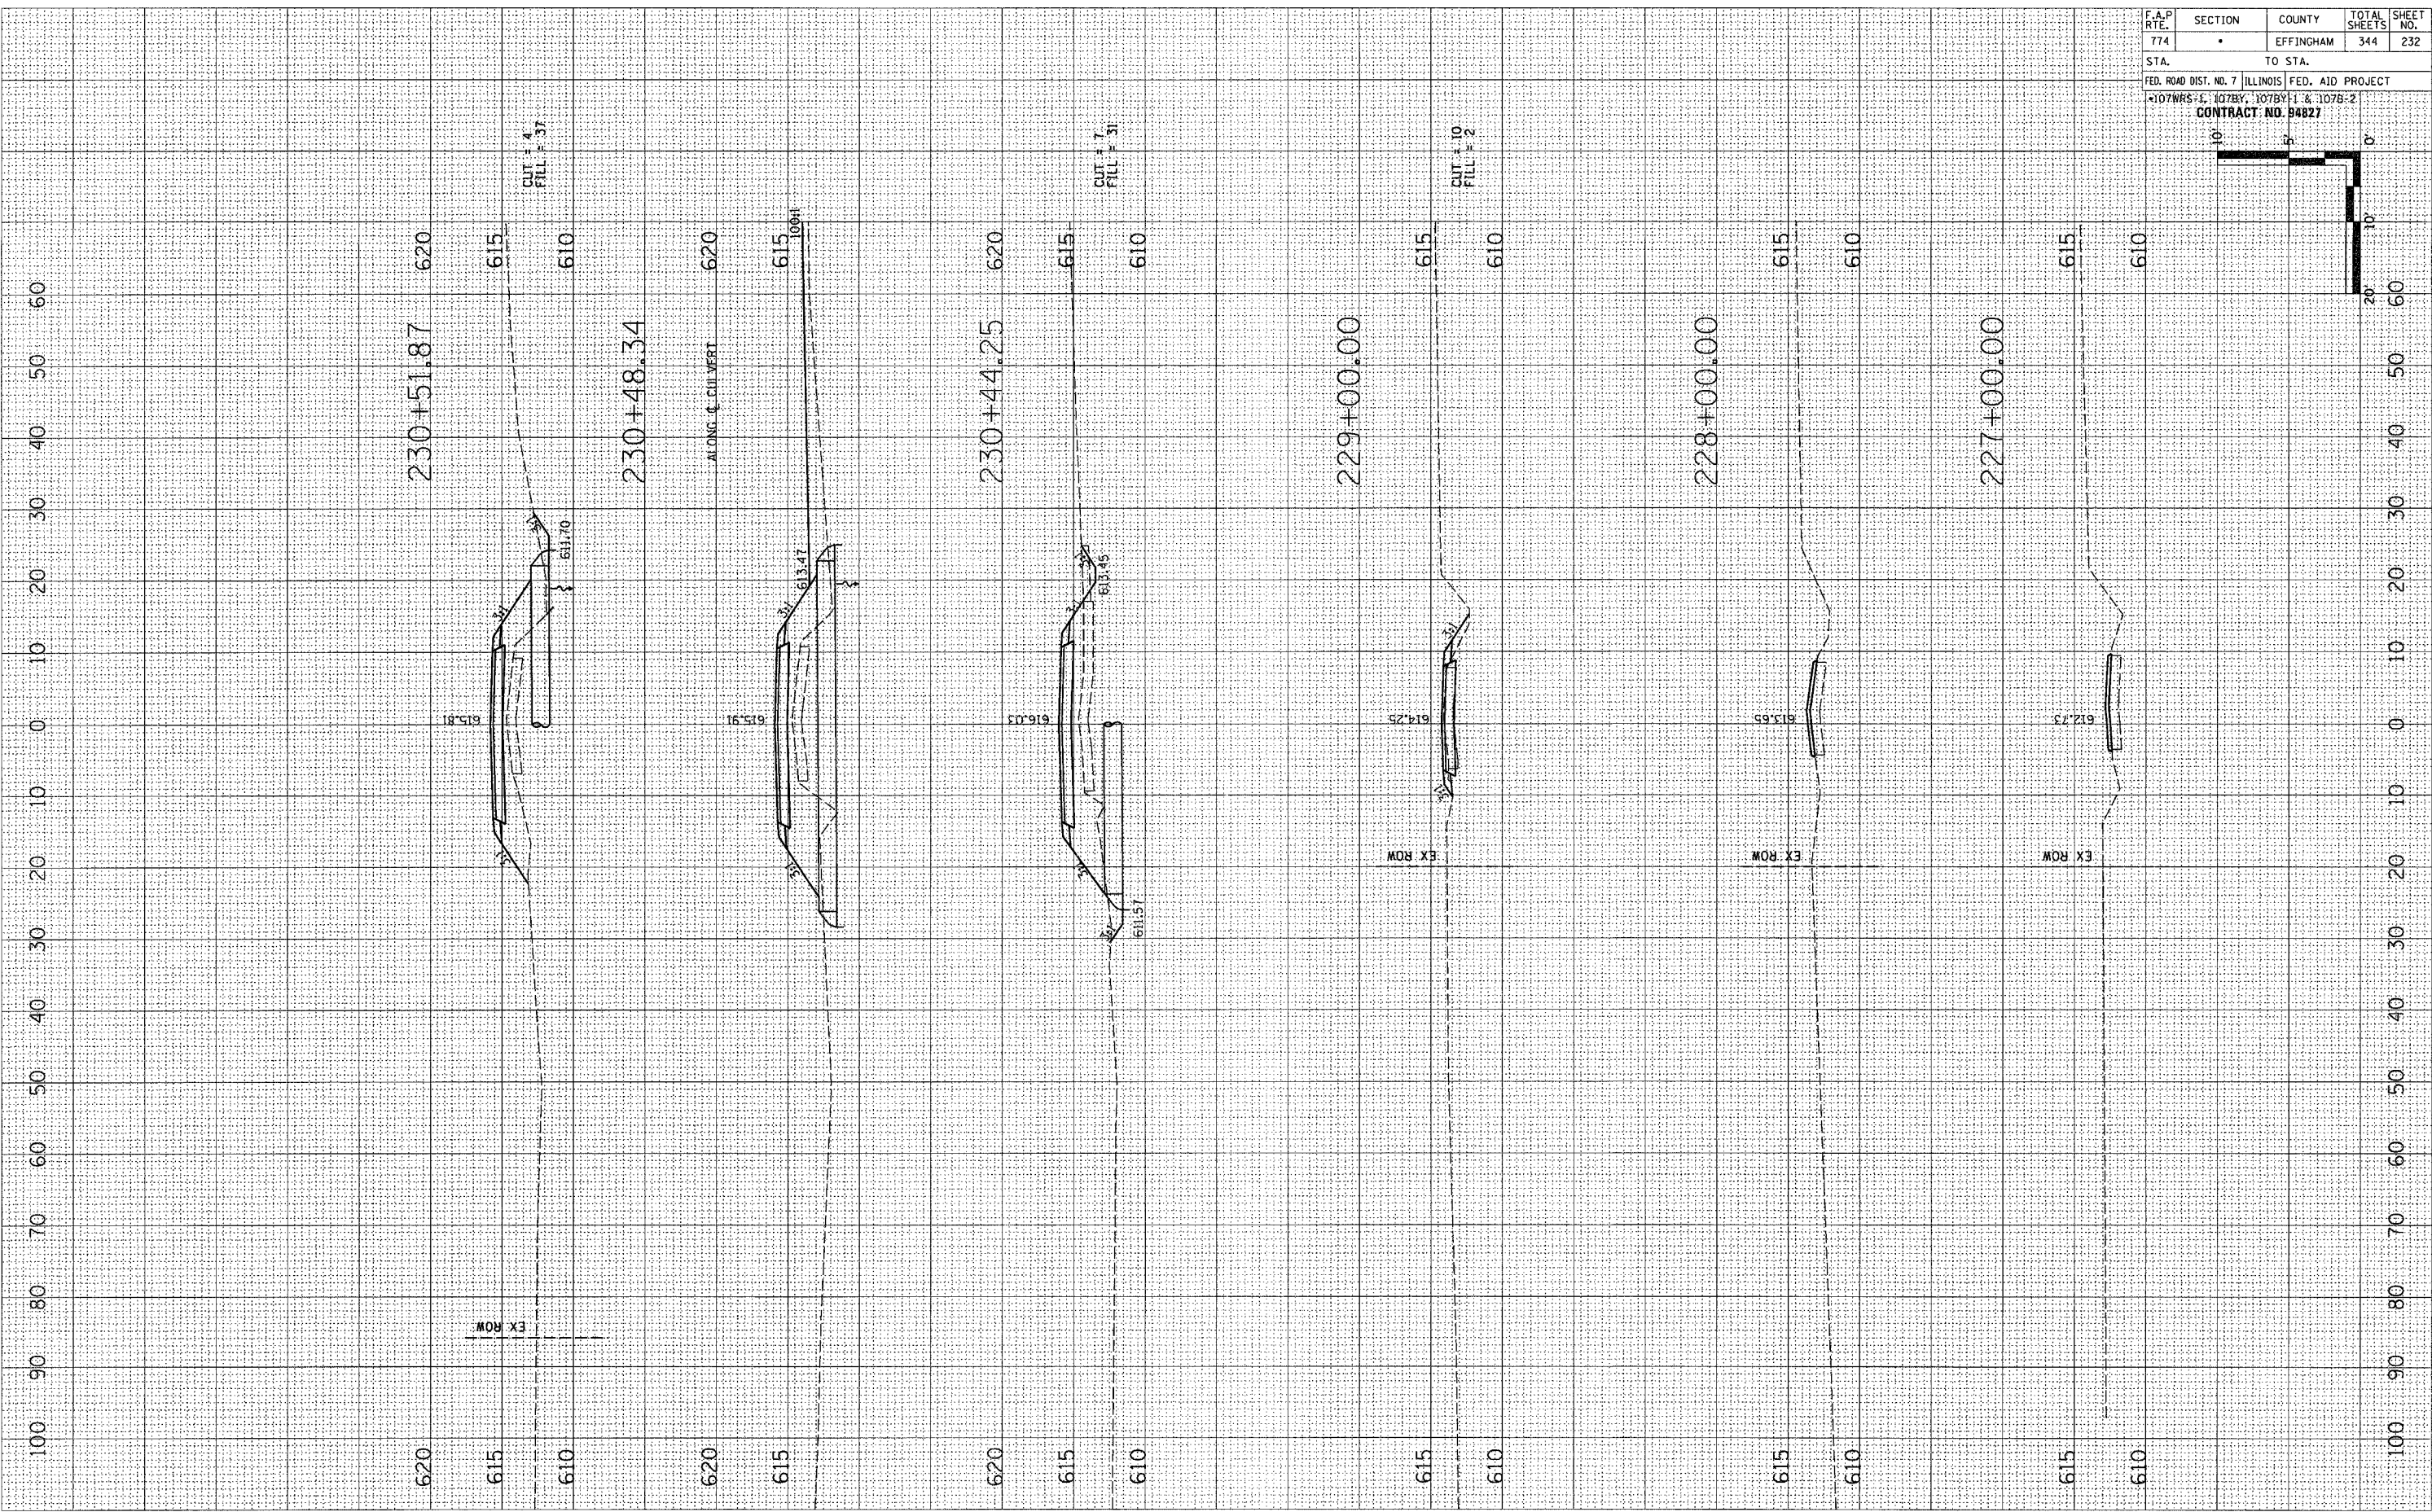

F.A.P. RTE.	SECTION	COUNTY	TOTAL SHEETS	SHEET NO.
774	•	EFFINGHAM	344	232
STA.		TO STA.		
FED. ROAD DIST. NO. 7 ILLINOIS FED. AID PROJECT				
CONTRACT NO. 94827				

