


FINAL SURVEY
 SURVEYED
 NOTE BOOK
 TEMPLATE
 AREAS CHECKED
 NO. _____
 BY _____
 DATE _____

ORIGINAL SURVEY
 SURVEYED
 NOTE BOOK
 TEMPLATE
 AREAS CHECKED
 NO. _____
 BY _____
 DATE _____

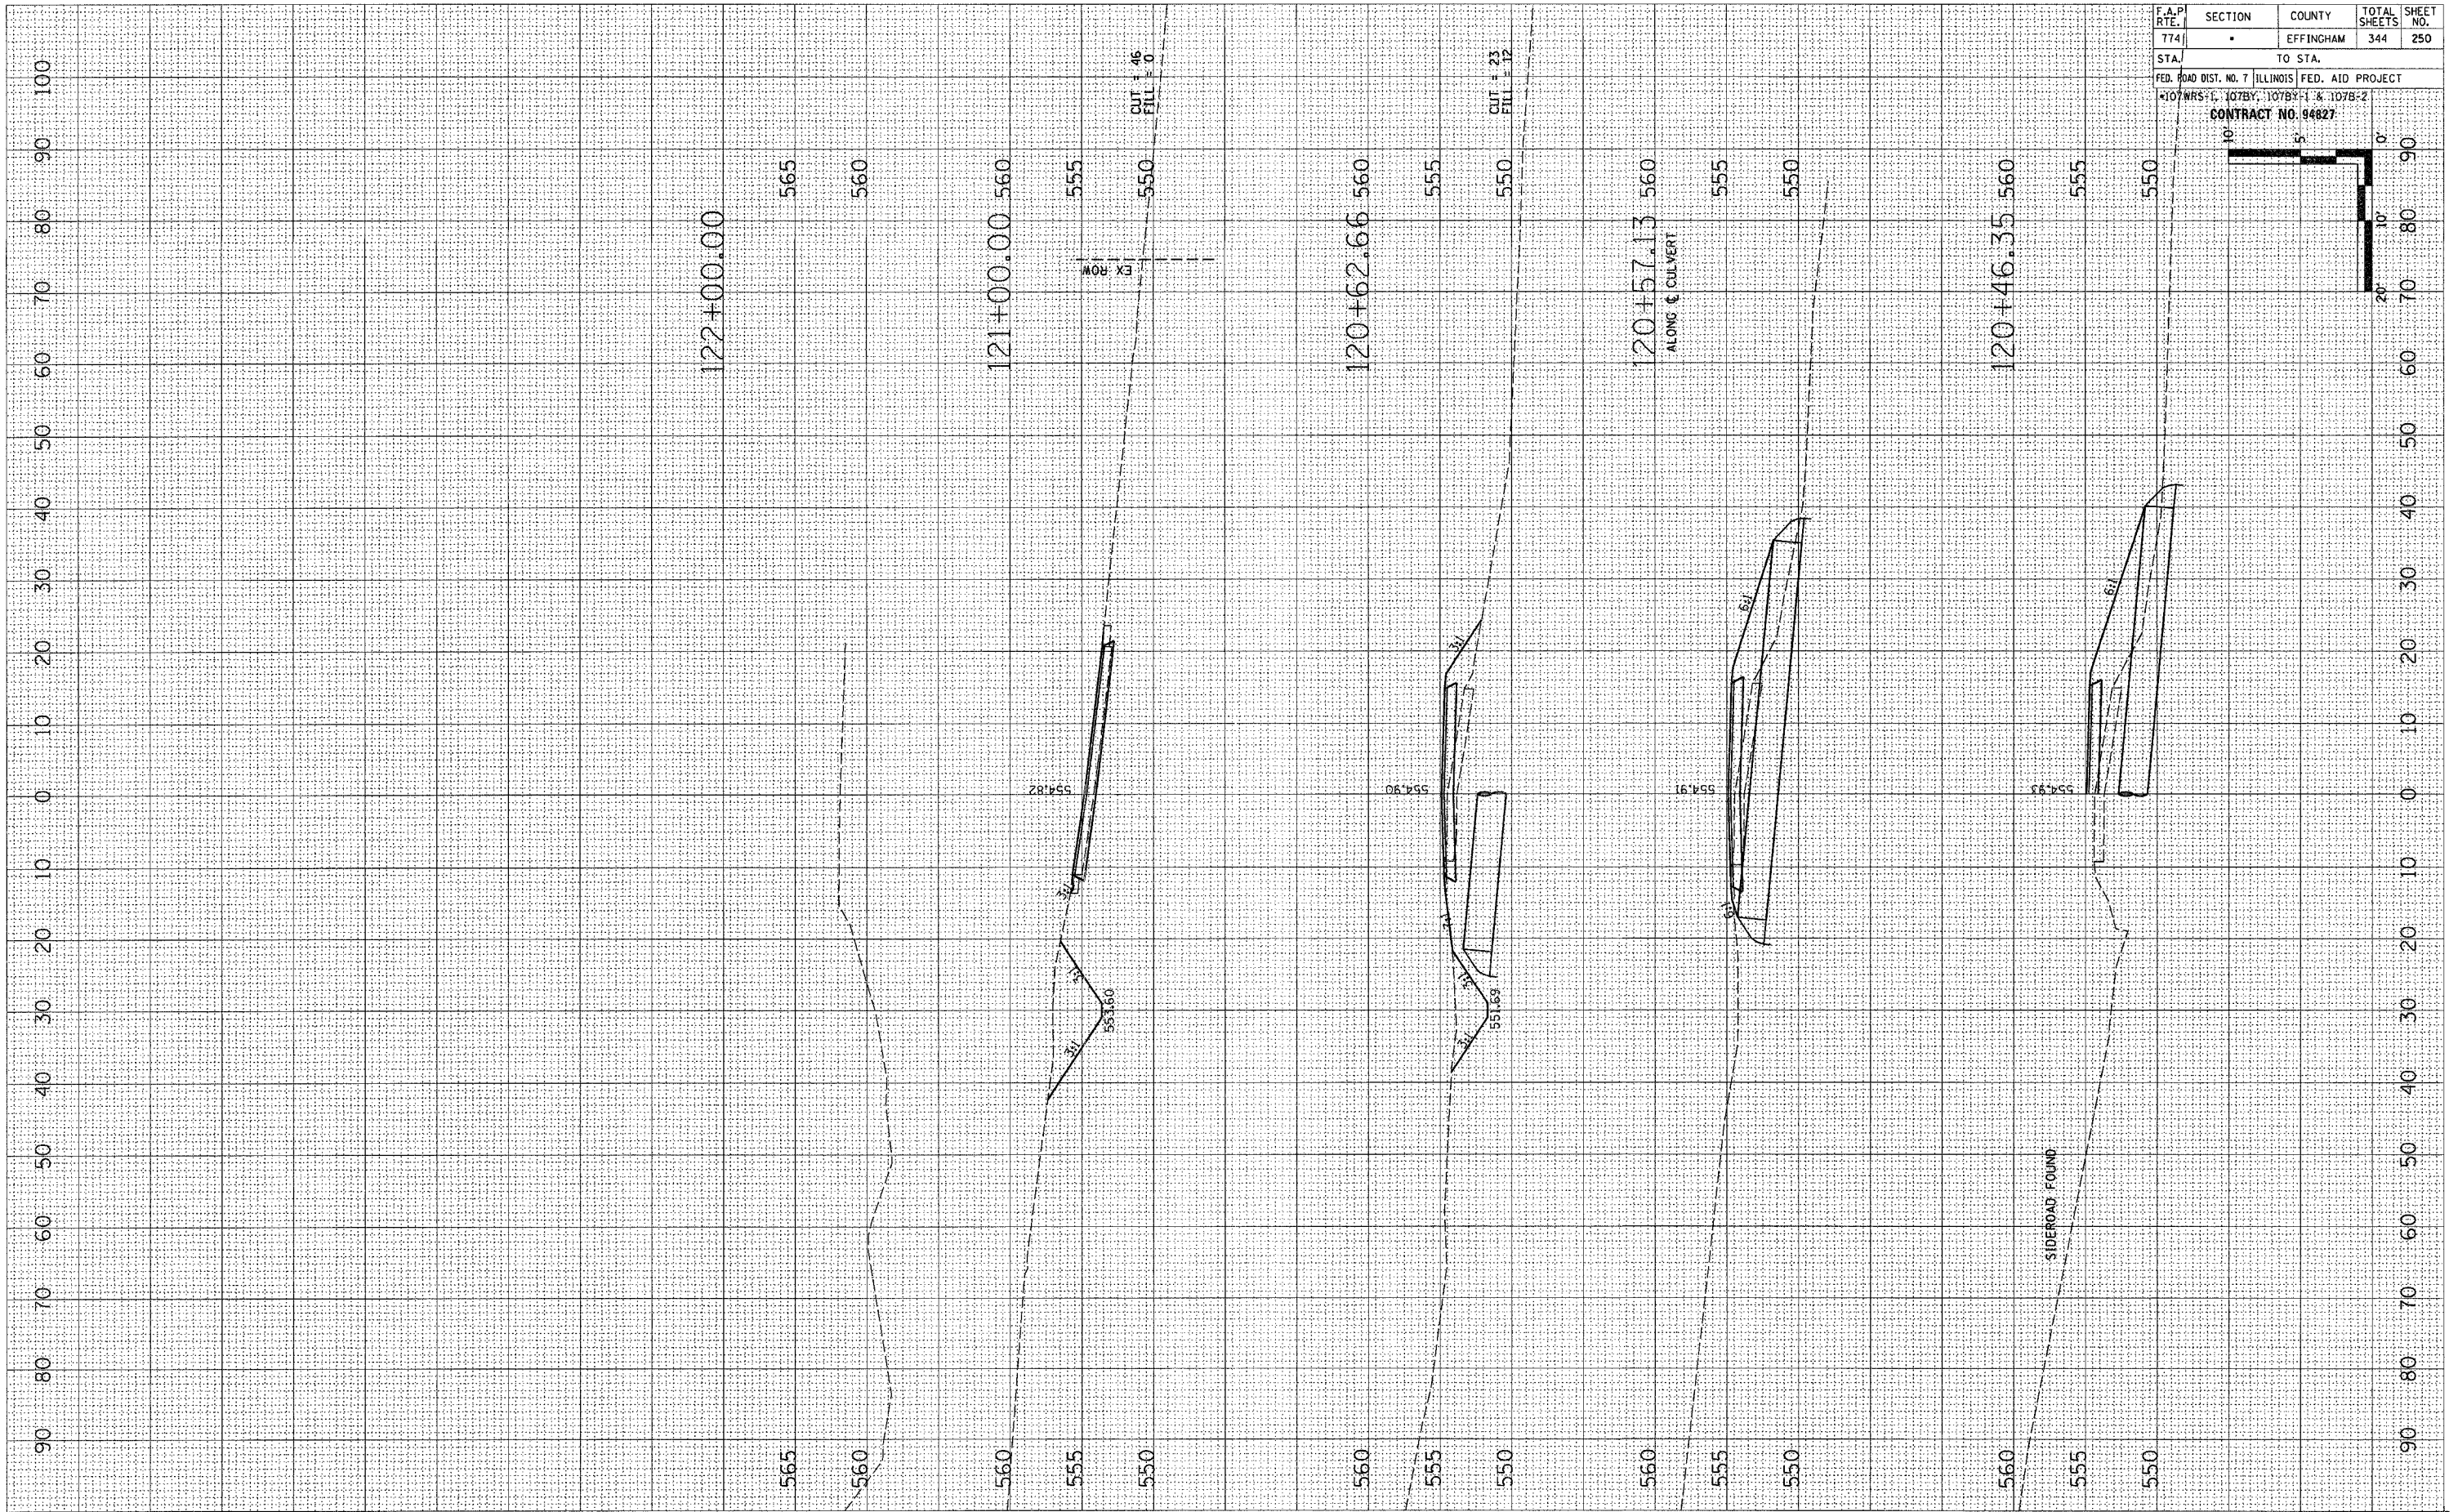

F.A.P. RTE. 774	SECTION •	COUNTY EFFINGHAM	TOTAL SHEETS 344	SHEET NO. 250
STA. 120+00.00		TO STA. 120+46.35		
FED. ROAD DIST. NO. 7 ILLINOIS FED. AID PROJECT				
107WRS-1, 107BY, 107BY-1 & 107B-2				
CONTRACT NO. 94827				

