


FINAL SURVEY  
 NOTE BOOK NO. \_\_\_\_\_  
 SURVEYED PLOTTED  
 TEMPLATE AREAS CHECKED  
 BY \_\_\_\_\_ DATE \_\_\_\_\_

ORIGINAL SURVEY  
 NOTE BOOK NO. \_\_\_\_\_  
 SURVEYED PLOTTED  
 TEMPLATE AREAS CHECKED  
 BY \_\_\_\_\_ DATE \_\_\_\_\_

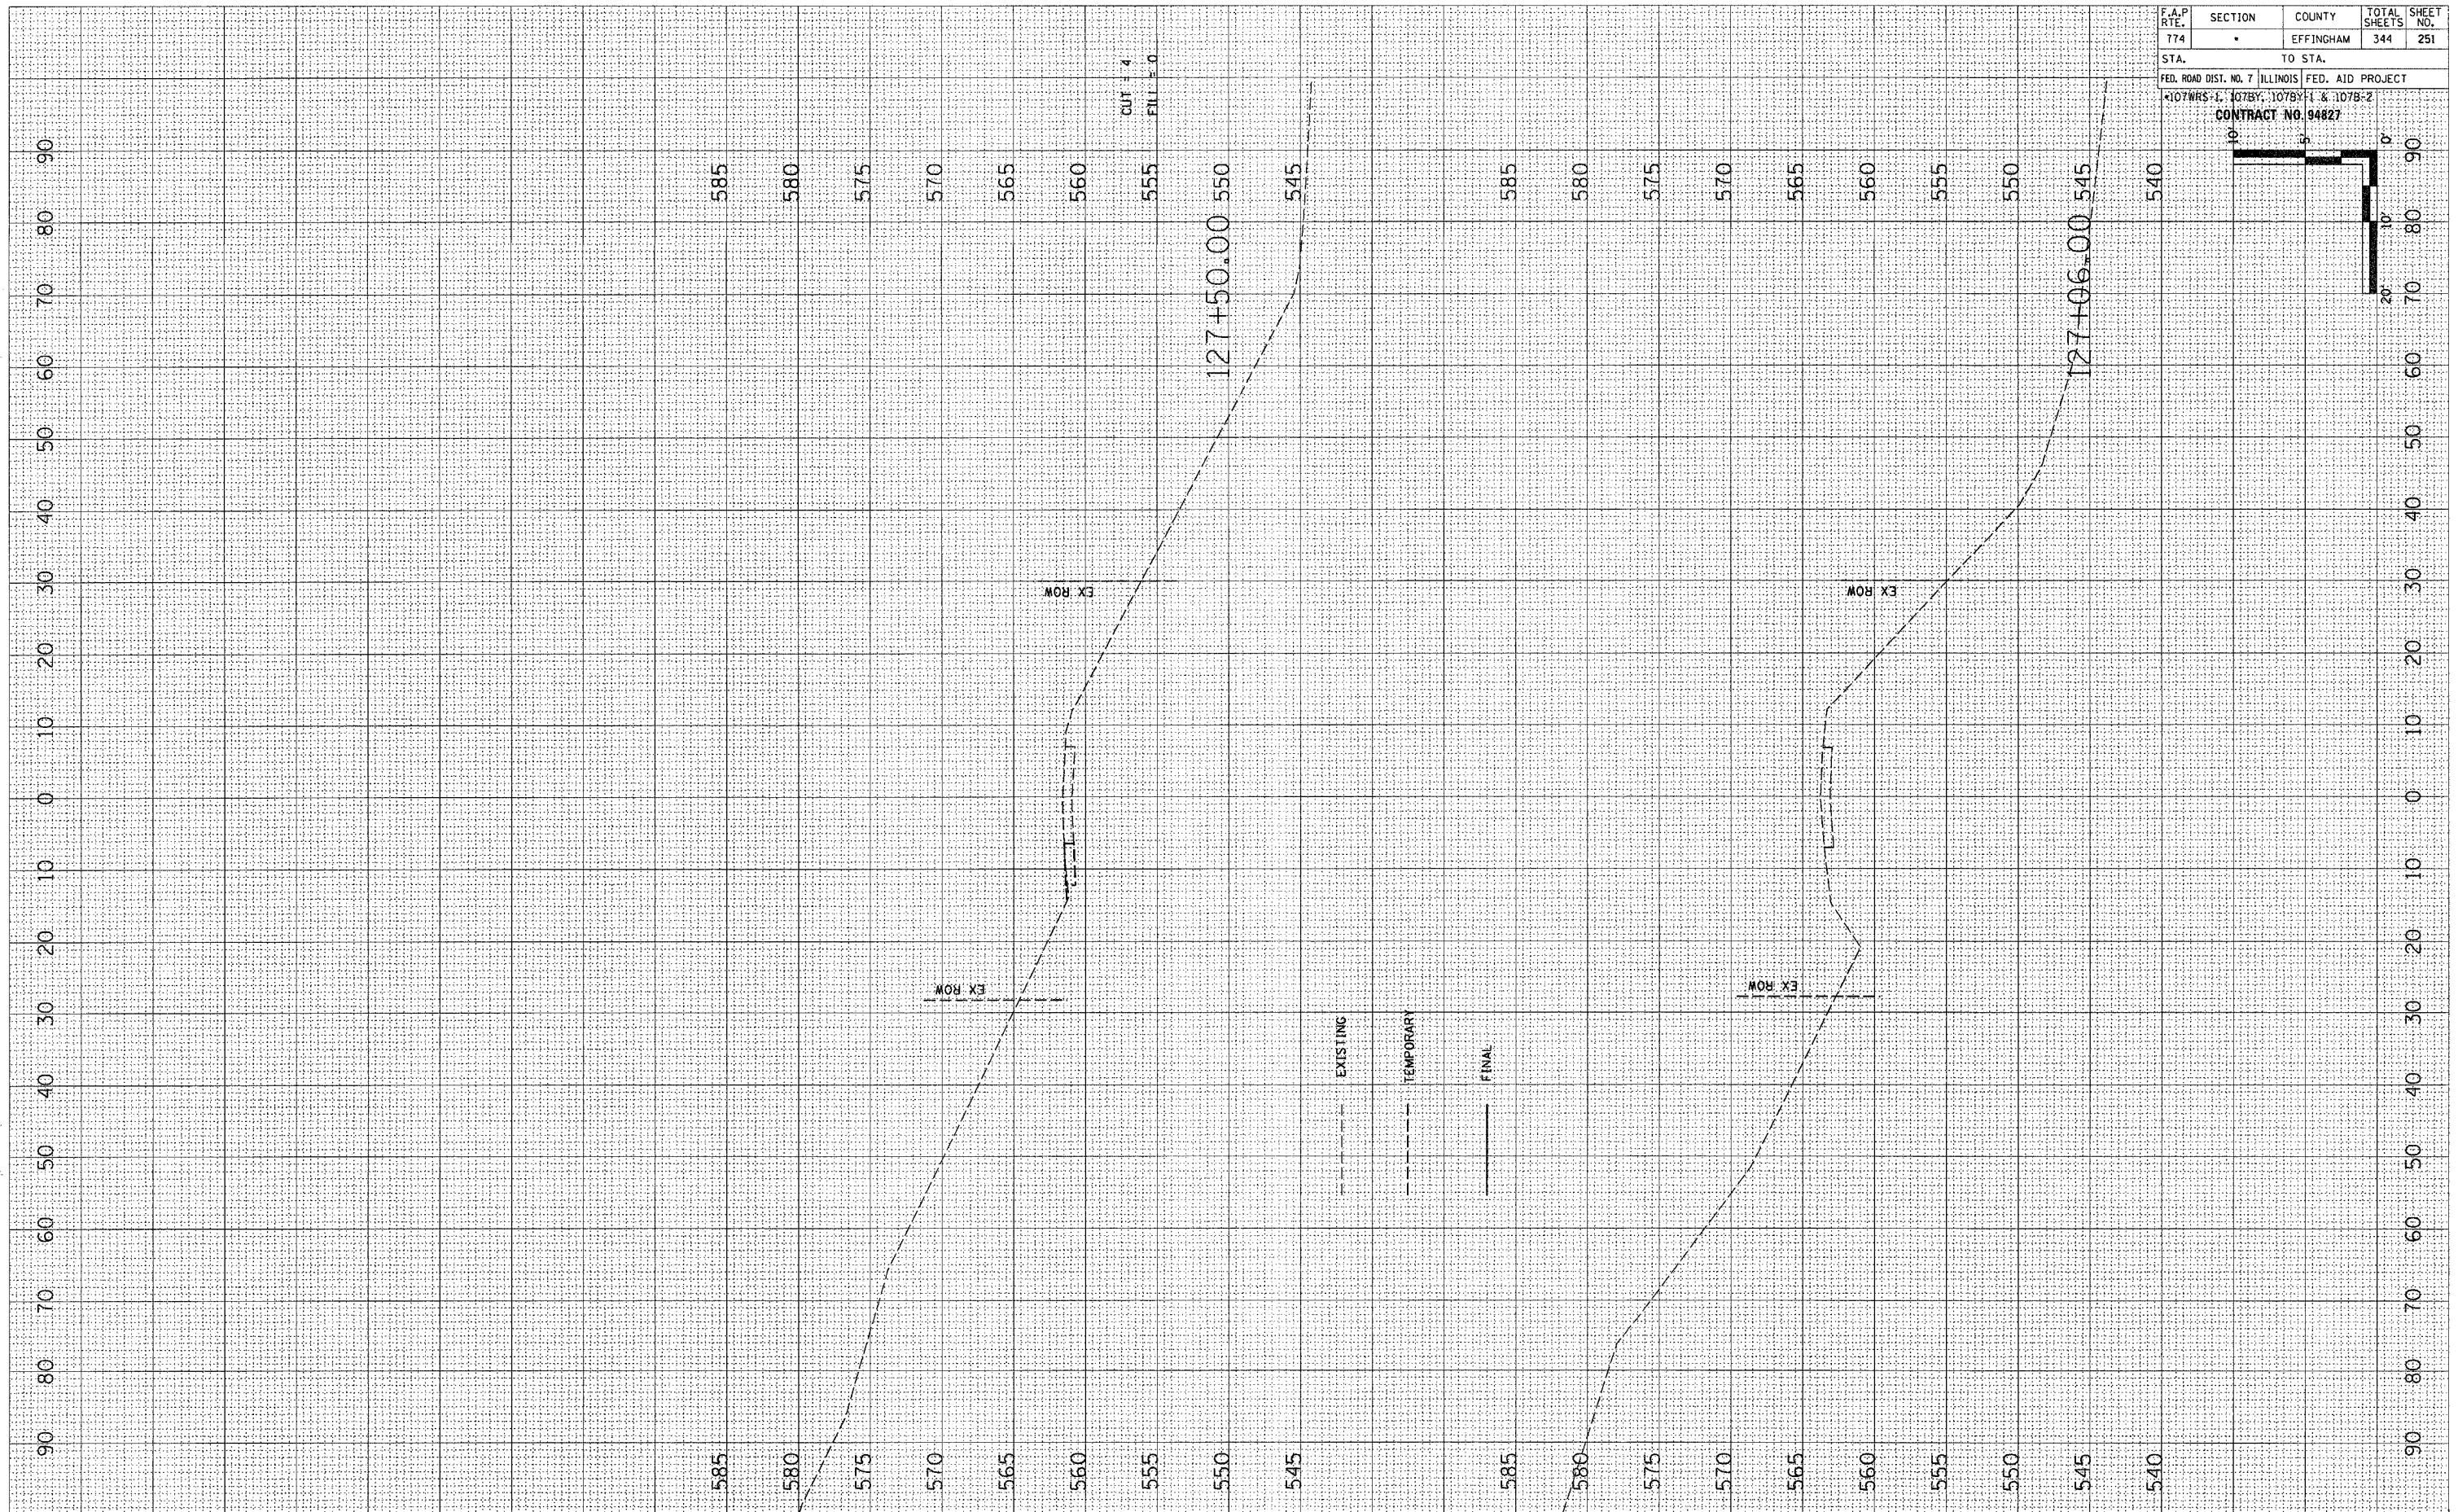

F.A.P. RTE. 774	SECTION •	COUNTY EFFINGHAM	TOTAL SHEETS 344	SHEET NO. 251
STA.		TO STA.		
FED. ROAD DIST. NO. 7 ILLINOIS FED. AID PROJECT				
*107WRS-1, 107BY, 107BY-1 & 107B-2				
CONTRACT NO. 94827				

