


130 120 110 100 90 80 70 60 50 40 30 20 10 0 10 20 30 40 50 60 70 80 90 100 110 120 130

F.A.P. RTE. 774	SECTION •	COUNTY EFFINGHAM	TOTAL SHEETS 344	SHEET NO. 266
STA.		TO STA.		
FED. ROAD DIST. NO.		ILLINOIS FED. AID PROJECT		
107WRS-1		107BY, 107BY-1 & 107B-2		
CONTRACT NO. 64827				

DATE	BY	REVIEWED	DATE
		PLOTTED	
		TEMPLATE	
		AREAS CHECKED	
		NO.	

DATE	BY	REVIEWED	DATE
		PLOTTED	
		TEMPLATE	
		AREAS CHECKED	
		NO.	

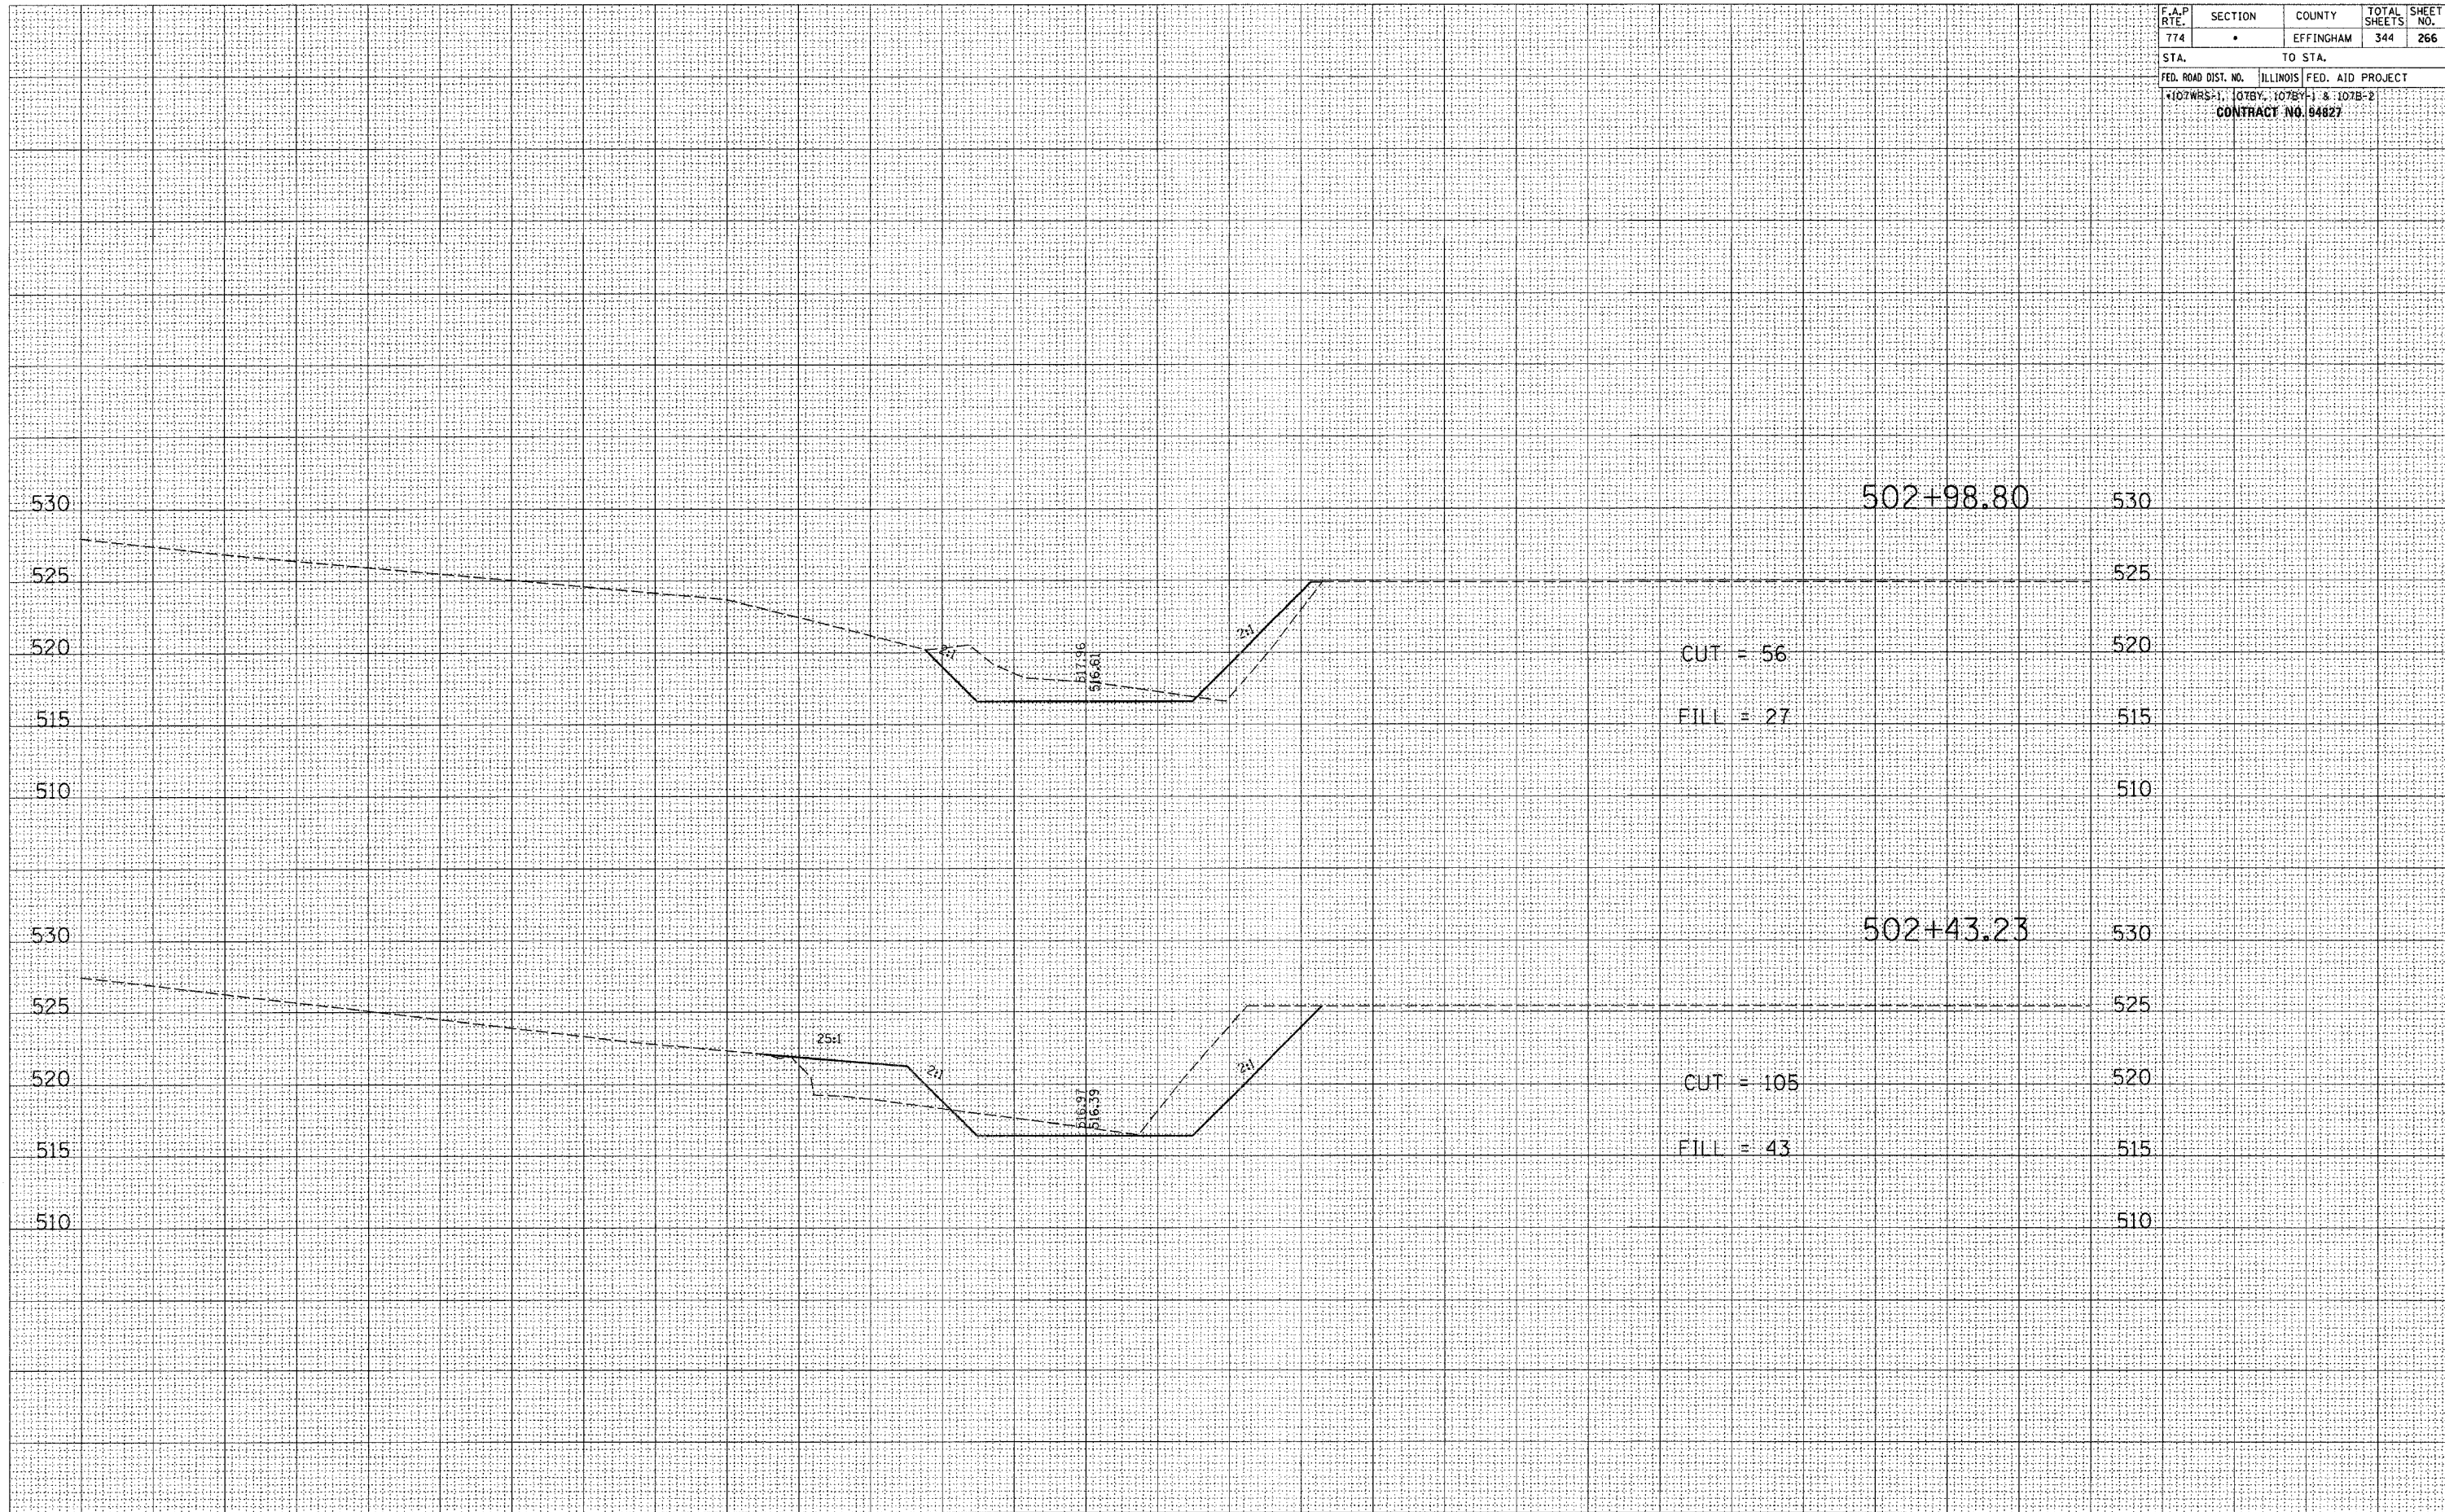

130 120 110 100 90 80 70 60 50 40 30 20 10 0 10 20 30 40 50 60 70 80 90 100 110 120 130