

# T 8 N-R 5 E 3rd P.M. SUMMIT TWP

F.A.P. RTE.	SECTION	COUNTY	TOTAL SHEETS	SHEET NO.
774		EFFINGHAM	344	331


FED. ROAD DIST. NO. 7 ILLINOIS FED. AID PROJECT  
 • 107WRS-1, 107BY, 107BY-1, 107B-2  
**CONTRACT NO. 94827**

SHEET NO. 2  
15 SHEETS

PROP. CURVE C-1  
 FAP ROUTE 774  
 P.I. STA = 551+75.52  
 $\Delta = 3^\circ 52' 10''$  RT  
 $D = 0^\circ 24' 01''$   
 $R = 14317.15'$   
 $L = 483.62'$   
 $T = 966.87'$   
 $E = 8.17'$   
 $e = 1.56\%$   
 P.C. STA = 546+91.90  
 P.T. STA = 556+58.77

10/17/02  
 \0349903\ROW\ROWPLANS\1-4.DGN

1 2 3 4 5 6 7 8 9  
 10 11 12 13 14 15 16 17 18  
 19 20 21 22 23 24 25 26 27  
 28 29 30 31 32 33 34 35 36  
 37 38 39 40 41 42 43 44 45  
 46 47 48 49 50 51 52 53 54  
 55 56 57 58 59 60 61 62 63

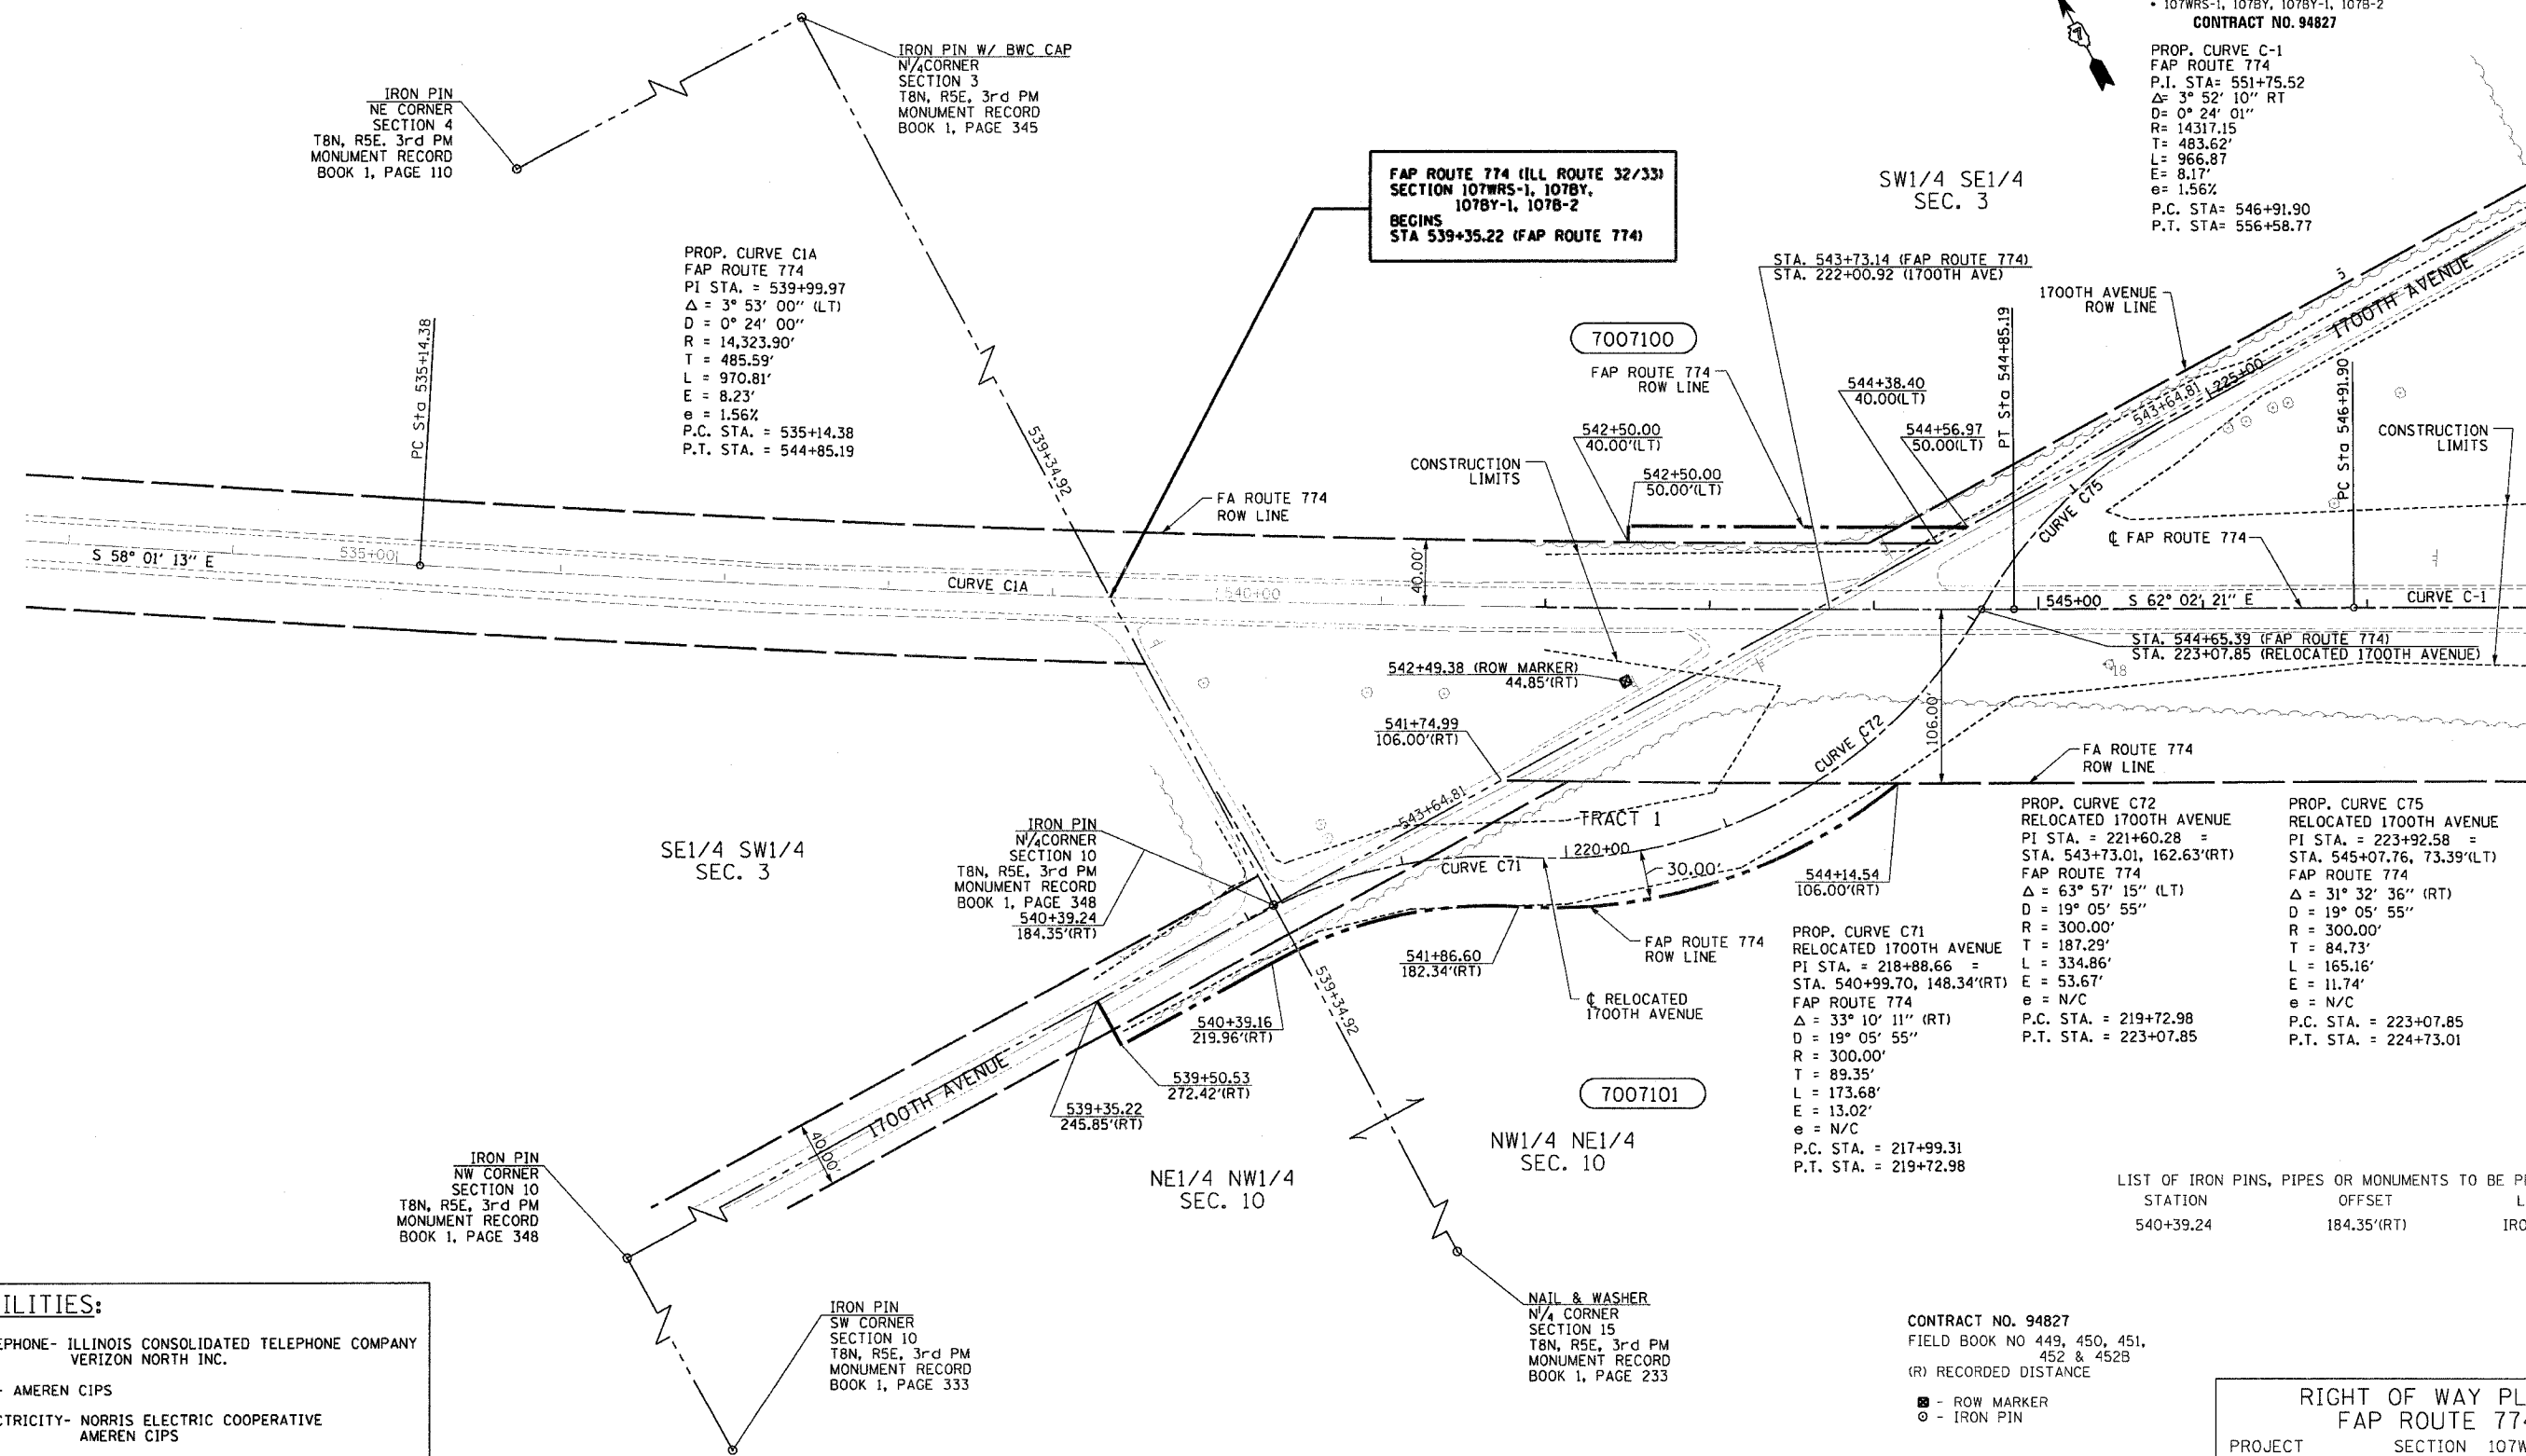

**UTILITIES:**

TELEPHONE- ILLINOIS CONSOLIDATED TELEPHONE COMPANY  
 VERIZON NORTH INC.

GAS- AMEREN CIPS

ELECTRICITY- NORRIS ELECTRIC COOPERATIVE  
 AMEREN CIPS

WATER- E J WATER CORPORATION  
 LAKE SARA AREA WATER COOPERATIVE, INC.  
 CITY OF EFFINGHAM

SEWER- CITY OF EFFINGHAM

T.V. CABLE- AT & T MEDIA SERVICE

PARCEL	OWNER	ADD AREA	EXIST. AREA	EASEMENT	REM. AREA	INST	MICRO FILM NO RECORDED	DATE	BOOK	PAGE	AREA EXCESS	SOLD
7007100	LLOYD G. FOSTER ET AL	1,551	420		1,590,299							
7007101	JAMES H. SPORLEDER ET AL	40,276	5,957		3,631,876							
	TRACT 1	17,636	5,957		3,509,183							
	TRACT 2	22,640			122,693							

LIST OF IRON PINS, PIPES OR MONUMENTS TO BE PROTECTED

STATION	OFFSET	LABEL
540+39.24	184.35'(RT)	IRON PIN

CONTRACT NO. 94827  
 FIELD BOOK NO 449, 450, 451,  
 452 & 452B  
 (R) RECORDED DISTANCE

■ - ROW MARKER  
 ○ - IRON PIN

NOTE: ALL AREAS ARE IN SQUARE FEET  
 UNLESS OTHERWISE NOTED.

NOTE:  
 BEARINGS ARE REFERENCED TO THE  
 ILLINOIS STATE PLANE COORDINATE  
 SYSTEM EAST ZONE DATUM OF 1983

**RIGHT OF WAY PLANS**  
**FAP ROUTE 774**

PROJECT SECTION 107WRS-1  
 107BY, 107BY-1  
 107B-2

STATION 539+35.22 TO  
 STATION 548+00.00  
 COUNTY EFFINGHAM  
 SCALE 1"=50' SHEET 2 OF 15

JOB NO. R-97-007-00