

# T 8 N-R 5 E 3rd P.M. SUMMIT TWP


F.A.P. RTE.	SECTION	COUNTY	TOTAL SHEETS	SHEET NO.
774		EFFINGHAM	344	336
FED. ROAD DIST. NO. 7 ILLINOIS FED. AID PROJECT				
• 107WRS-1, 107BY, 107BY-1, 107B-2				
CONTRACT NO. 94827				

SHEET NO. 7  
15 SHEETS



10/7/02  
\\0349903\ROW\ROWPLANS-8.DGN

1 2 3 4 5 6 7 8 9  
10 11 12 13 14 15 16 17 18  
19 20 21 22 23 24 25 26 27  
28 29 30 31 32 33 34 35 36  
37 38 39 40 41 42 43 44 45  
46 47 48 49 50 51 52 53 54  
55 56 57 58 59 60 61 62 63

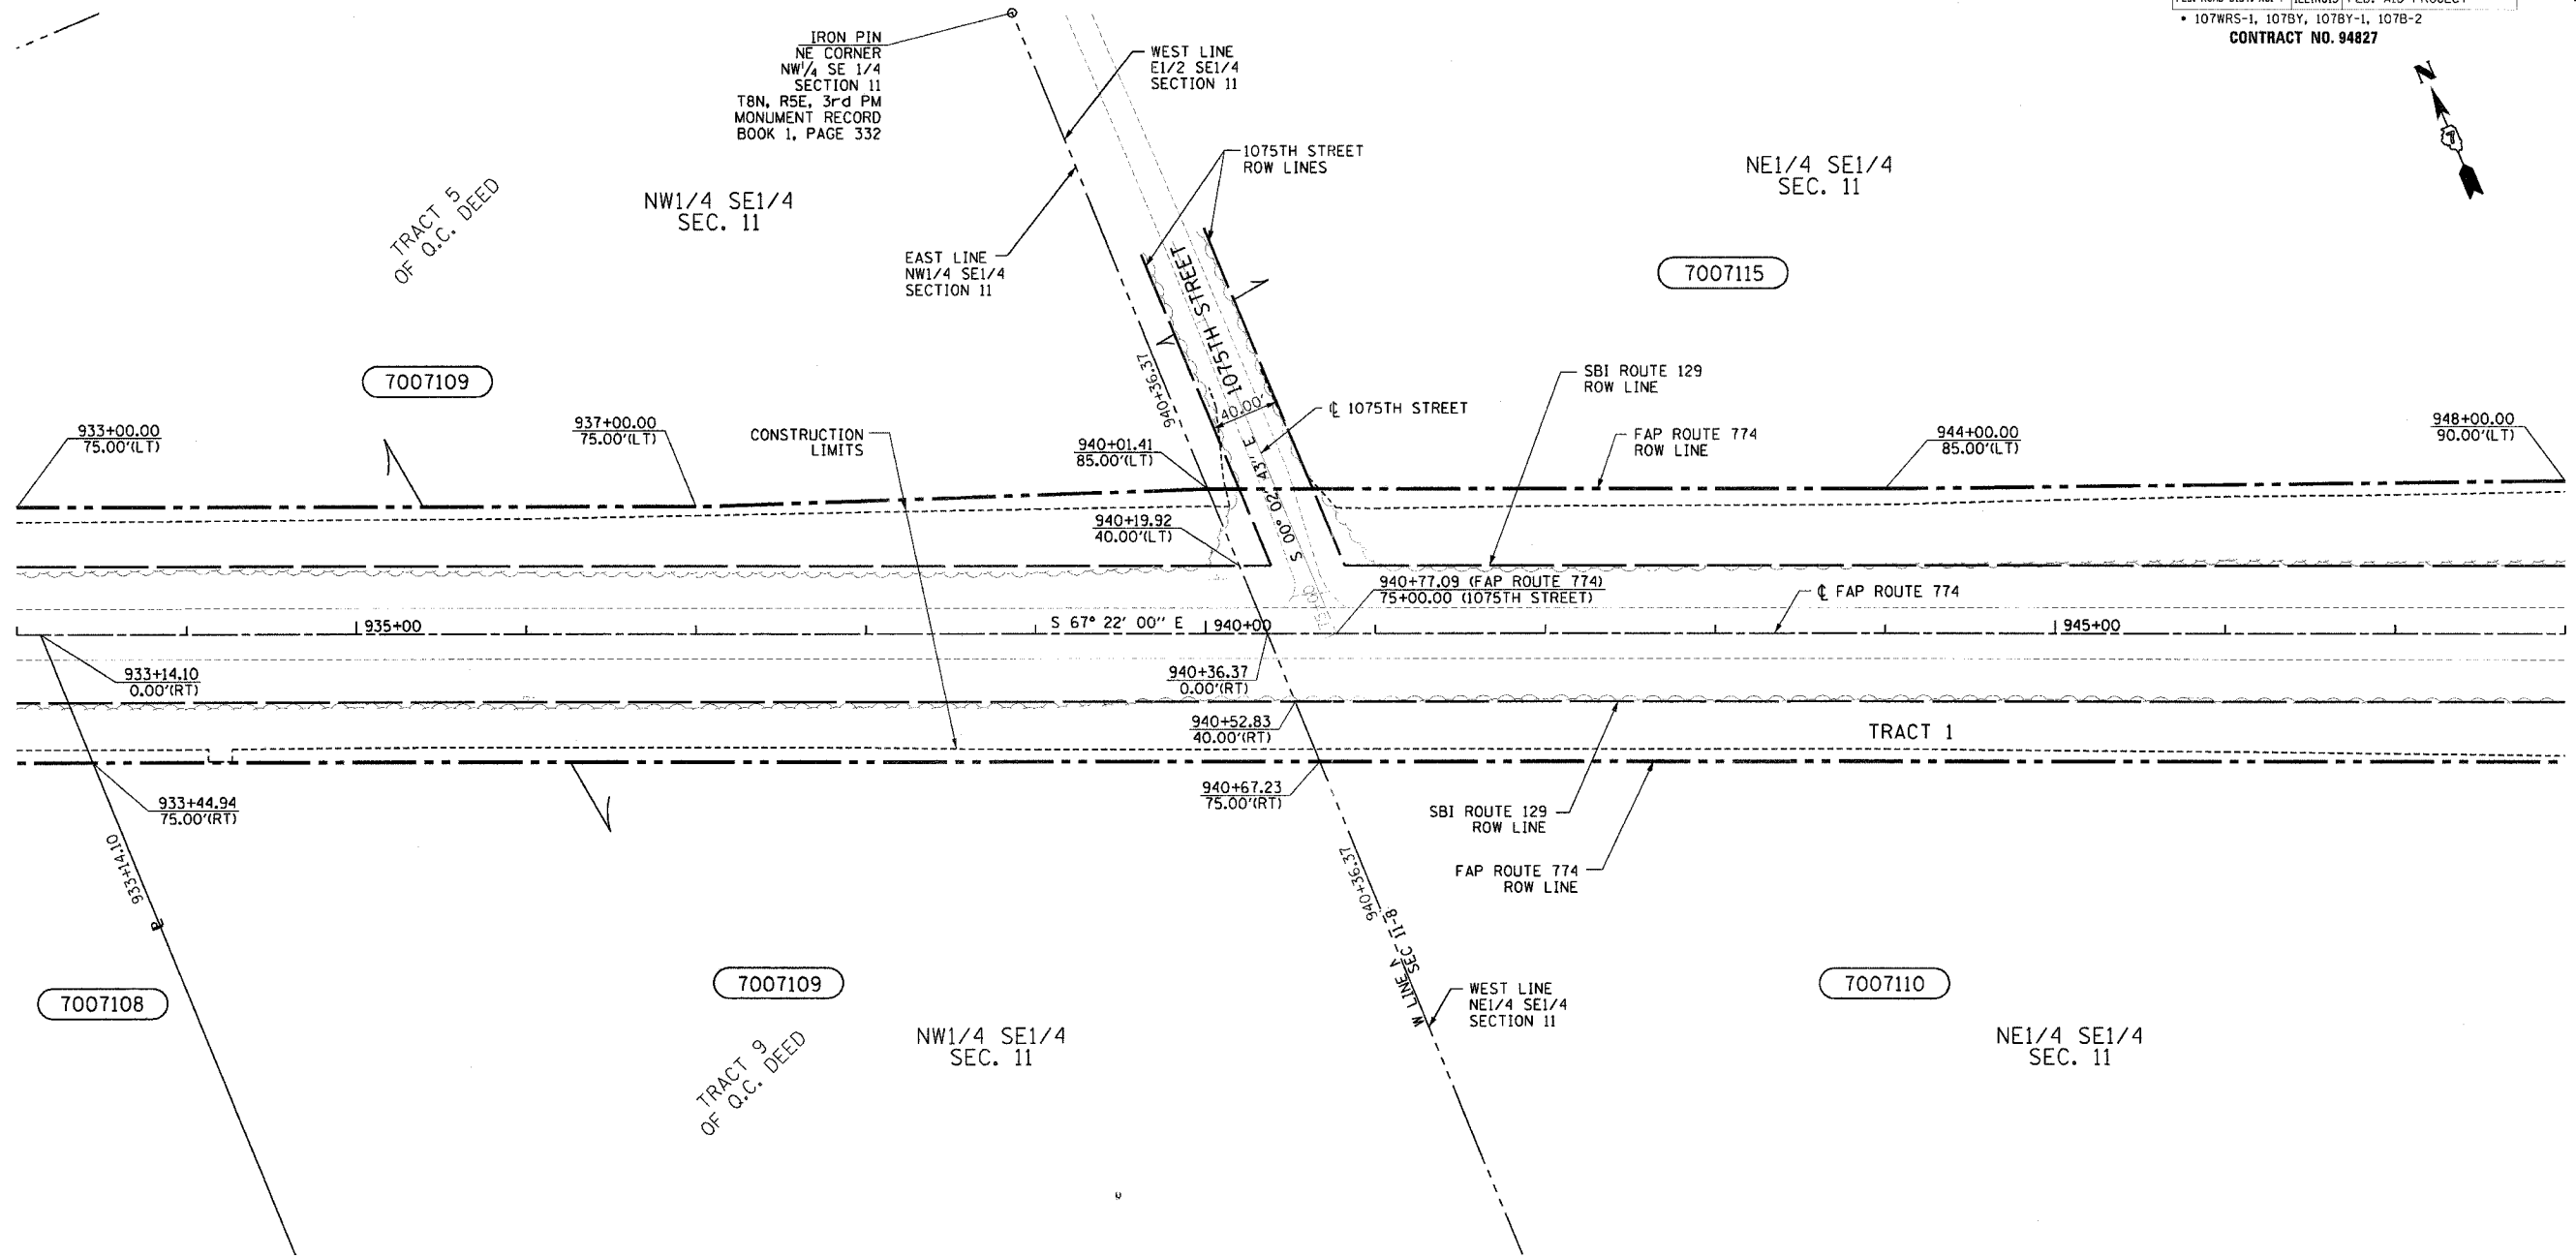

**UTILITIES:**  
 TELEPHONE- ILLINOIS CONSOLIDATED TELEPHONE COMPANY  
 VERIZON NORTH INC.  
 GAS- AMEREN CIPS  
 ELECTRICITY- NORRIS ELECTRIC COOPERATIVE  
 AMEREN CIPS  
 WATER- E J WATER CORPORATION  
 LAKE SARA AREA WATER COOPERATIVE, INC.  
 CITY OF EFFINGHAM  
 SEWER- CITY OF EFFINGHAM  
 T.V. CABLE- AT & T MEDIA SERVICE

PARCEL	OWNER	ADD AREA TAKEN	EXIST. AREA TAKEN	EASEMENT	REM. AREA	INST	MICRO FILM NO RECORDED	DATE	BOOK	PAGE	AREA EXCESS	SOLD
7007108	BEVERLY ANN SOLTWEDEL	25,276	28,887		1,386,253							
7007109	LLOYD G. FOSTER ET AL	54,257	60,307		4,349,749							
7007110	PAUL FRANKLIN WEBB	TRACT 1	54,524	5,175	997	3,755,316						
		TRACT 2	9,444			2,247,646						
7007115	PAUL WEBB	53,551	1,951		1,005,226							

CONTRACT NO. 94827  
 FIELD BOOK NO 449, 450, 451,  
 452 & 452B  
 (R) RECORDED DISTANCE

NOTE: ALL AREAS ARE IN SQUARE FEET  
 UNLESS OTHERWISE NOTED.  
 NOTE:  
 BEARINGS ARE REFERENCED TO THE  
 ILLINOIS STATE PLANE COORDINATE  
 SYSTEM EAST ZONE DATUM OF 1983

RIGHT OF WAY PLANS FAP ROUTE 774		
PROJECT	SECTION	107WRS-1 107BY, 107BY-1 107B-2
STATION	933+00.00	TO
STATION	948+00.00	
COUNTY	EFFINGHAM	
SCALE	1"=50'	SHEET 7 OF 15

JOB NO. R-97-007-00

BLANK, WESSELINK, COOK & ASSOCIATES

ENGINEERS - CONSULTANTS DECATUR, ILLINOIS

F.A.P. 774 (IL RTE 32/33) SEC 107WRS-1, 107BY, 107BY-1 & 107B-2

EFFINGHAM COUNTY

2:10:48:00 (New) 10/10/02 10:56:56 AM