


teesleyck  
12/17/2004  
c:\projects\94941d\d00902p.dgn

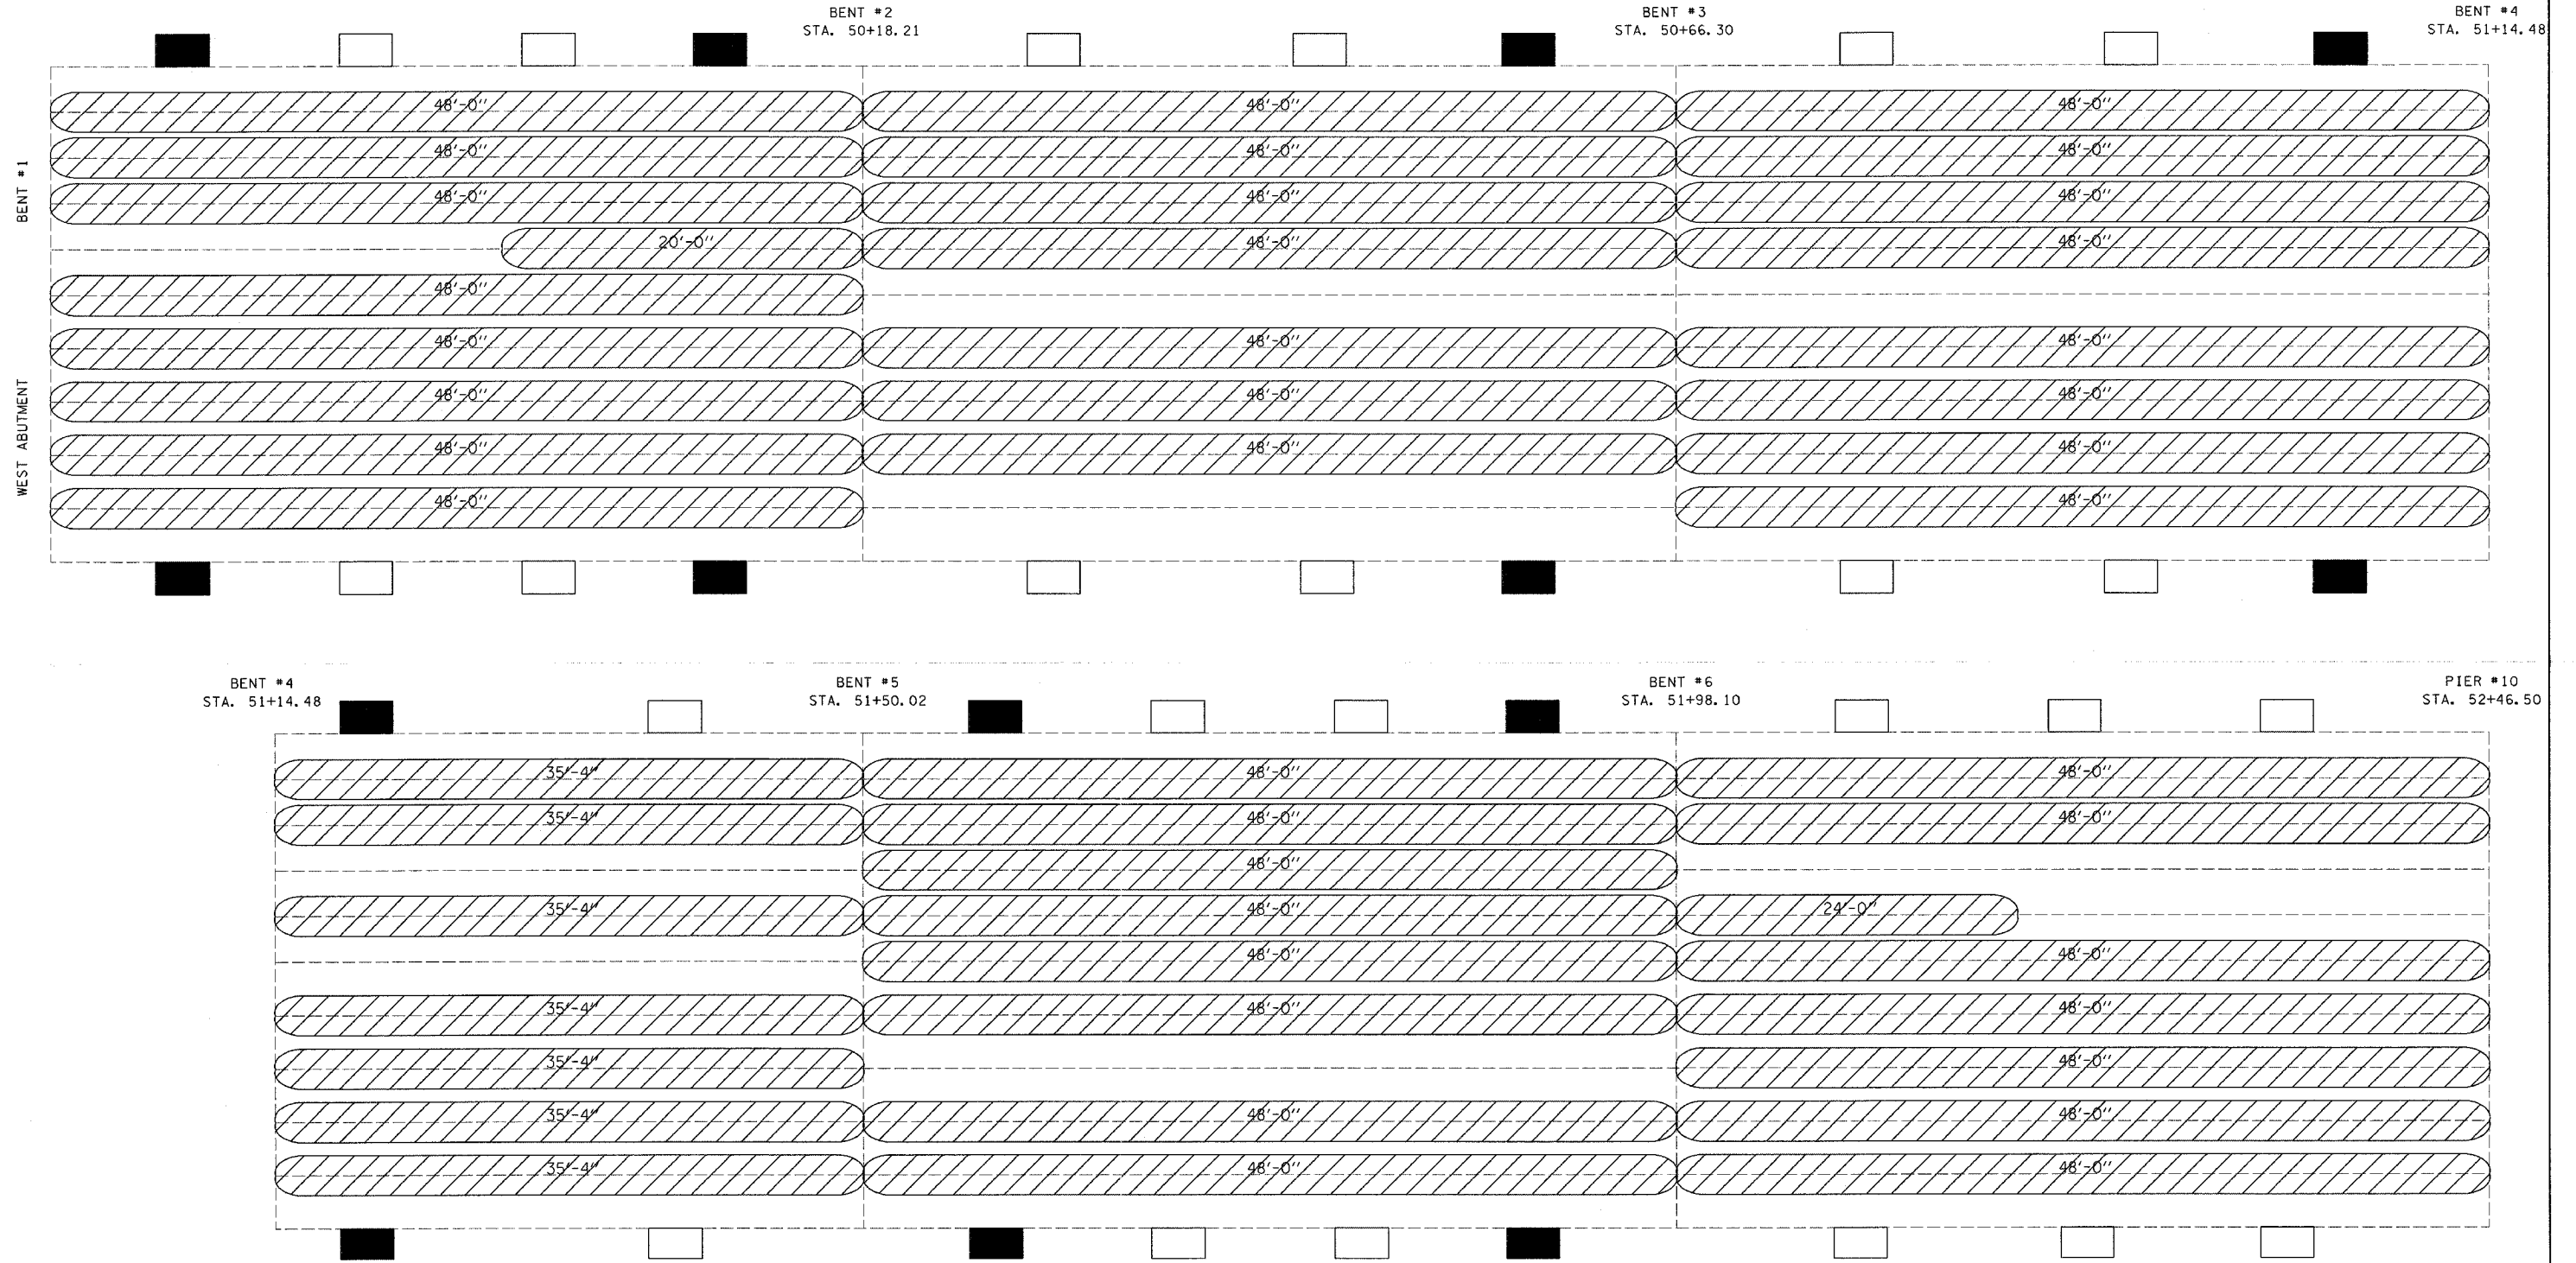


KEYWAY

FAP RTE.	SECTION	COUNTY	TOTAL SHEETS	SHEET NO.
752	(106-22)TS	FAYETTE		10
FED. ROAD DIST. NO. 7	ALDNOS	FED. AID PROJECT NO.		

CONTRACT NO. 94941



TOTAL ESTIMATED KEYWAY REPAIR = 2115 LIN. FT.

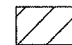-  FLOOR DRAIN EXTENSION - 24 EACH
-  PLUG EXISTING FLOOR DRAINS - 14 EACH
-  KEYWAY REPAIR

REVISIONS	
NAME	DATE

ILLINOIS DEPARTMENT OF TRANSPORTATION

**KEYWAY REPAIR  
FLOOR DRAIN EXTENSIONS**

SCALE: VERT.  
HORIZ.  
DATE

DRAWN BY  
CHECKED BY