


F. A. I. NO.	SECTION	COUNTY	TOTAL SHEETS	SHEET NO.
24	*	**	189	10
STA.		TO STA.		
FED. ROAD DIST. NO.		ALLIANCE	FED. AID PROJECT	

* X1-2,44(2,3,4)RS,BSMARTFY04-4
 ** WILLIAMSON/JOHNSON
 CONTRACT NO. 98758

TYPICAL SECTION

EB & WB LANES
 F.A.I. RTE 24
 LOOKING IN DIRECTION
 OF TRAVEL

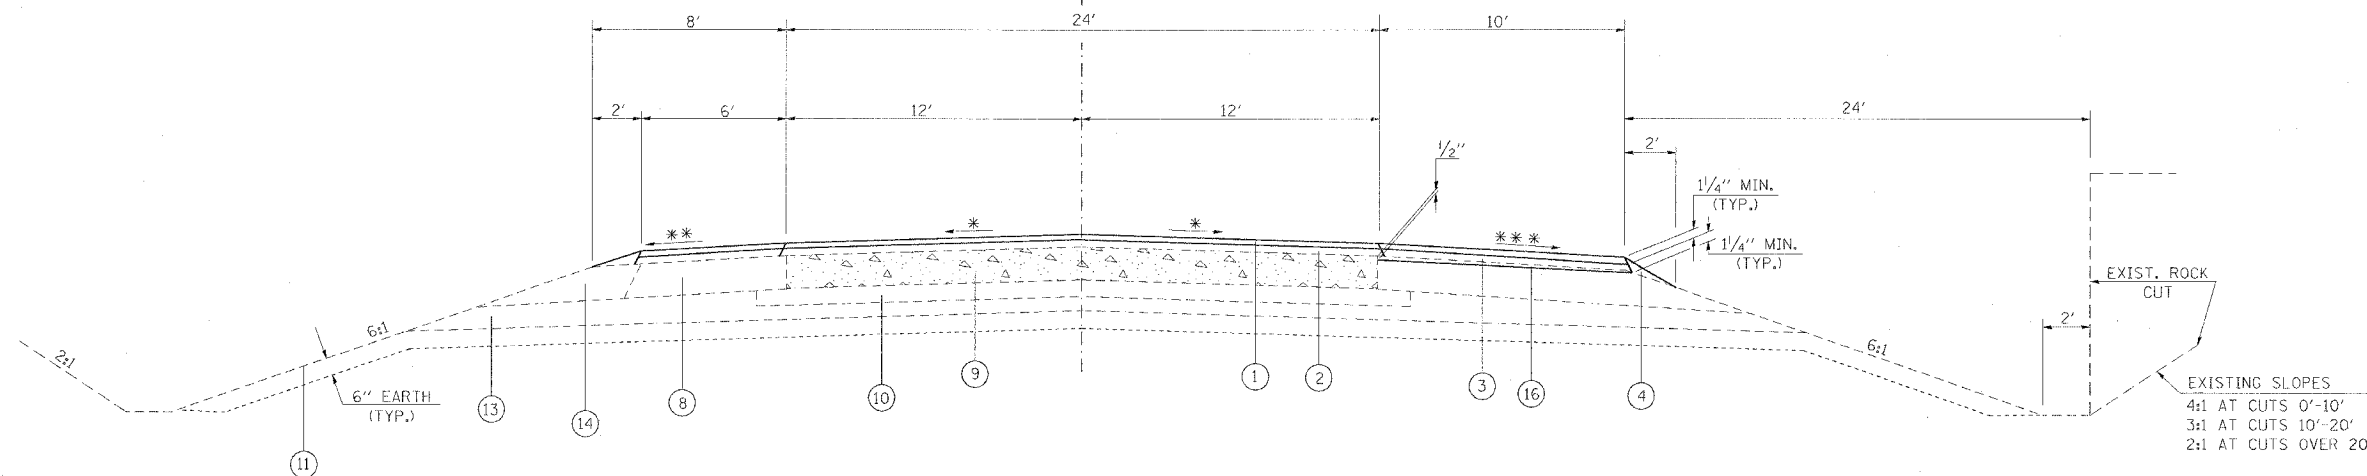

EXISTING SLOPES
 4:1 AT CUTS 0'-10'
 3:1 AT CUTS 10'-20'
 2:1 AT CUTS OVER 20'

TO BE USED:

- ① PROP. POLY. BIT. CONC. SURF. CSE., SUPERPAVE, MIX. D, N105, 1 1/2"
- ② PROP. POLY. BIT. CONC. BINDER CSE., SUPERPAVE, IL 19.0, N105, 2 1/4"
- ③ PROP. BITUMINOUS SHOULDERS, SUPERPAVE (CONSTRUCT IN TWO LIFTS)
- ④ PROP. AGGREGATE SHOULDERS, TYPE B (WEDGE)
- ⑤ PROP. SHOULDER REMOVAL AND REPLACEMENT, 8"
- ⑥ PROP. PIPE UNDERDRAINS 4"
- ⑦ PROP. PIPE UNDERDRAINS 4" (SPECIAL)
- ⑧ EXIST. BITUMINOUS SHOULDERS
- ⑨ EXIST. 8" C.R.C. PAVEMENT
- ⑩ EXIST. 4" STABILIZED SUB-BASE (BITUMINOUS AGGREGATE MIXTURE)
- ⑪ EXIST. GROUNDLINE
- ⑫ EXIST. 6" PIPE UNDERDRAINS
- ⑬ EXIST. GRANULAR SUB-BASE, TYPE A
- ⑭ EXIST. AGGREGATE SHOULDER, TYPE A
- ⑮ EXIST. 8" P.C.C. PAVEMENT
- ⑯ PROP. BITUMINOUS SURFACE REMOVAL (VARIABLE DEPTH)

- | | |
|---|---|
| E.B. STA. 159+80 (MP 2.3) TO STA. 172+25 (MP 2.5) | W.B. STA. 158+10 (MP 2.3) TO STA. 169+00 (MP 2.5) |
| E.B. STA. 219+00 (MP 3.4) TO STA. 228+50 (MP 3.6) | W.B. STA. 219+00 (MP 3.4) TO STA. 228+50 (MP 3.6) |
| E.B. STA. 271+00 (MP 4.4) TO STA. 294+00 (MP 4.8) | W.B. STA. 271+00 (MP 4.4) TO STA. 294+00 (MP 4.8) |
| E.B. STA. 310+00 (MP 5.2) TO STA. 319+00 (MP 5.3) | W.B. STA. 310+00 (MP 5.2) TO STA. 319+00 (MP 5.3) |
| E.B. STA. 326+00 (MP 5.5) TO STA. 333+27.60 BK. (MP 5.6) | W.B. STA. 326+00 (MP 5.5) TO STA. 333+27.60 BK. (MP 5.6) |
| E.B. STA. 333+27.60 AH. (MP 5.6) TO STA. 338+00 (MP 5.7) | W.B. STA. 333+27.60 AH. (MP 5.6) TO STA. 335+00 (MP 5.6) |
| E.B. STA. 360+00 (MP 6.1) TO STA. 370+00 (MP 6.3) | W.B. STA. 1357+00 (MP 6.0) TO STA. 1364+00 (MP 6.2) |
| E.B. STA. 382+00 (MP 6.5) TO STA. 390+00 (MP 6.7) | W.B. STA. 1383+00 (MP 6.5) TO STA. 1387+00 (MP 6.6) |
| E.B. STA. 401+00 (MP 6.9) TO STA. 411+38.24 (MP 7.0) | W.B. STA. 1405+00 (MP 6.9) TO STA. 1410+11.29 (MP 7.0) |
| E.B. STA. 429+36.09 AH. (MP 7.4) TO STA. 441+92.74 (MP 7.6) | W.B. STA. 429+36.09 AH. (MP 7.4) TO STA. 446+28.12 (MP 7.7) |
| E.B. STA. 495+00 (MP 8.7) TO STA. 518+00 (MP 9.1) | W.B. STA. 495+00 (MP 8.7) TO STA. 518+00 (MP 9.1) |

* MATCH EXISTING SLOPE, 1.5% MIN.
 ** 6% DESIRABLE AND MAX.
 *** 1%
 DRAWING NOT TO SCALE

Monday, October 26, 2004 @ 10:47 AM
 en:\projects\98758\24\wms\24.dwg L:\1-62