


P. A. L. FILE	SECTION	COUNTY	TOTAL SHEETS	SHEET NO.
24	*	**	189	95
STA. TO STA.				
FED. ROAD DIST. NO.				
ILLINOIS				
FED. AID PROJECT				
* X1-2,44(2,3,4)RS.BSMARFY04-4				
** WILLIAMSON/JOHNSON				
CONTRACT NO. 98758				

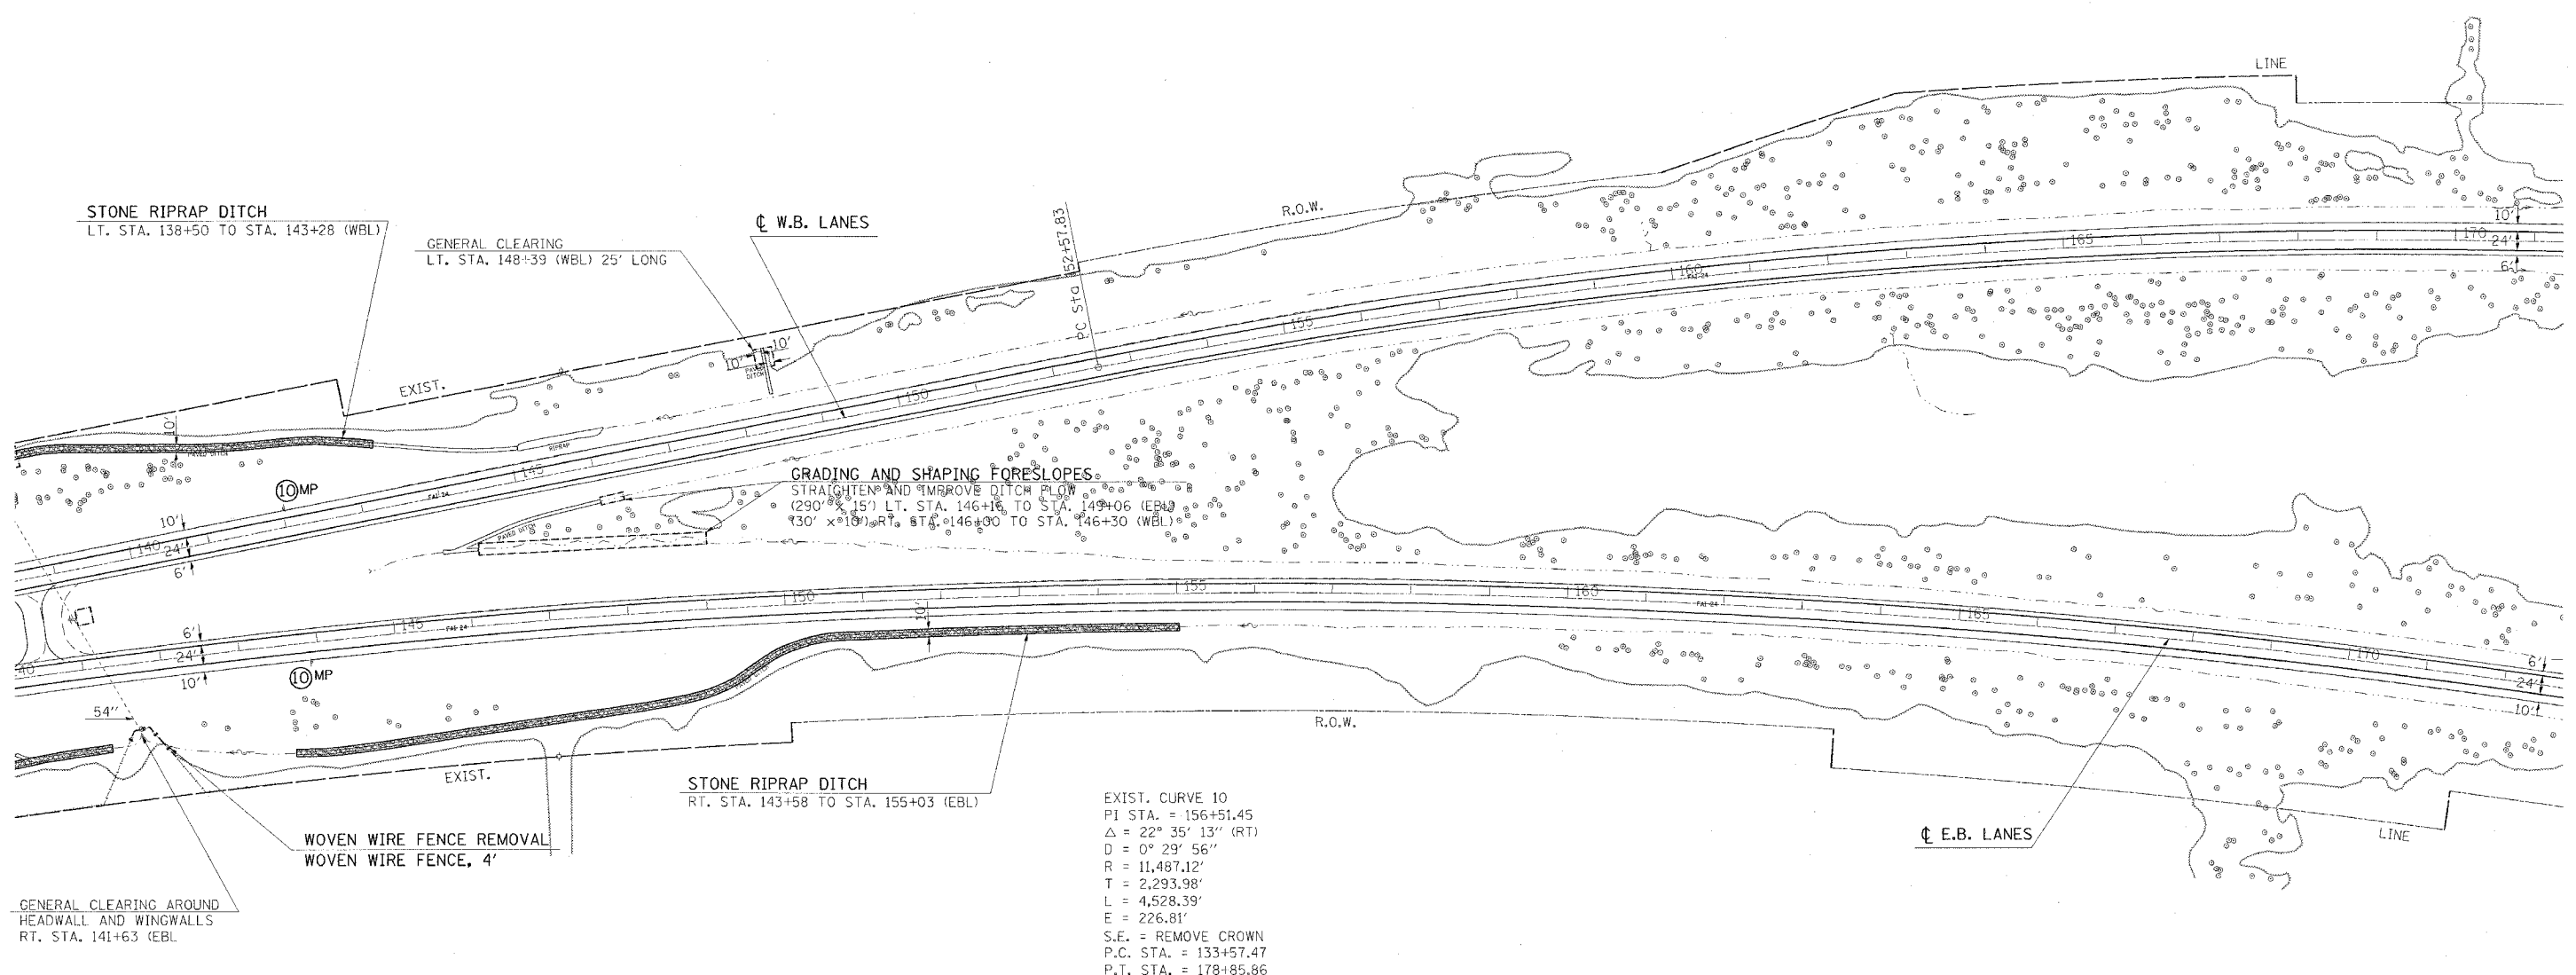

EXIST. CURVE 10
 PI STA. = 156+51.45
 $\Delta = 22^\circ 35' 13''$ (RT)
 $D = 0^\circ 29' 56''$
 $R = 11,487.12'$
 $T = 2,293.98'$
 $L = 4,528.39'$
 $E = 226.81'$
 S.E. = REMOVE CROWN
 P.C. STA. = 133+57.47
 P.T. STA. = 178+85.66

NOTE:
 SEE SHEET NO. 171 FOR DETAIL
 STONE RIPRAP DITCH
 STONE RIPRAP DITCH LINING

Tuesday, October 26, 2004 8:00:14 AM
 C:\Users\jsteele\Documents\1144A.ctb\p1\jsteele\1144A.ctb\1144A.ctb
 1144A.ctb\p1\jsteele\1144A.ctb\1144A.ctb
 1144A.ctb\p1\jsteele\1144A.ctb\1144A.ctb