
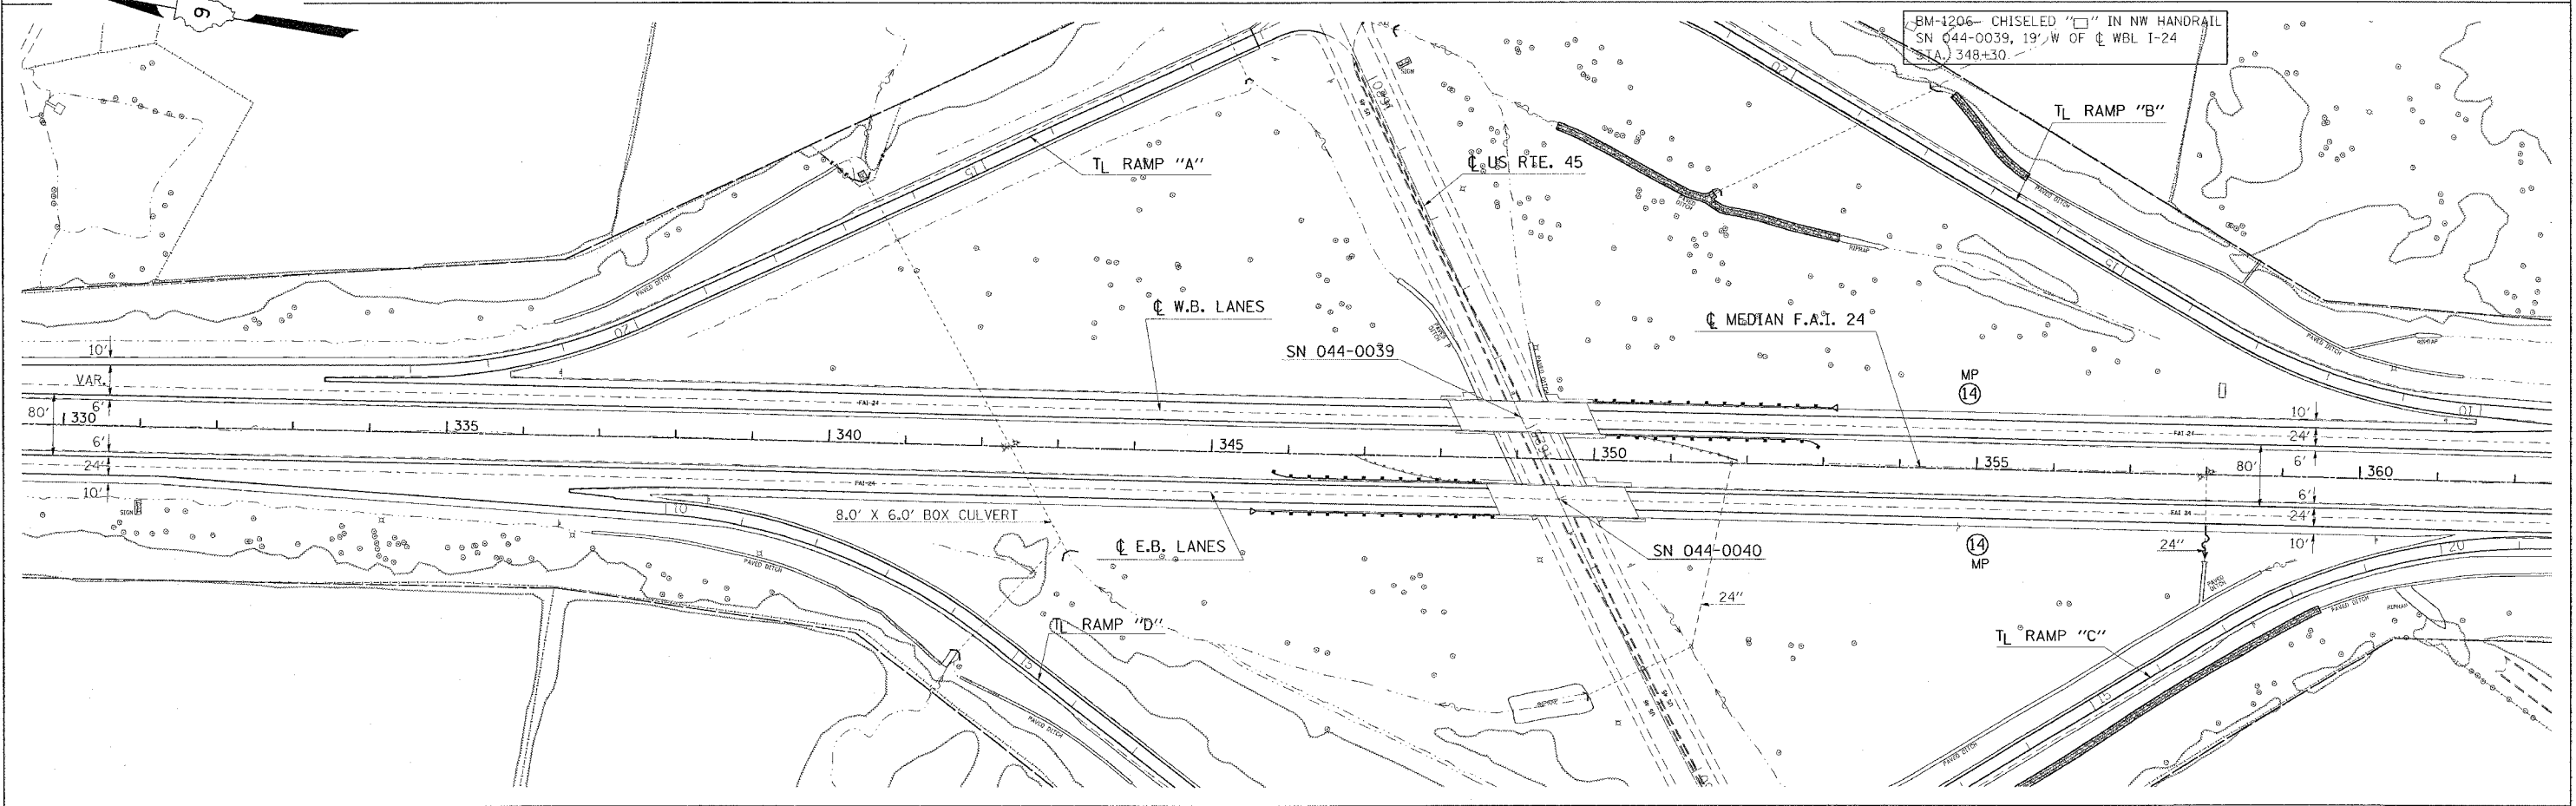


F.A.I.	SECTION	COUNTY	TOTAL SHEETS	SHEET NO.
24	*	**	189	100
STA. TO STA.				
FED. ROAD DIST. NO.		BLAMES	FED. AID PROJECT	
* XI-2,44(2,3,4)RS,BSMARTFY04-4 ** WILLIAMSON/JOHNSON CONTRACT NO. 98-758				

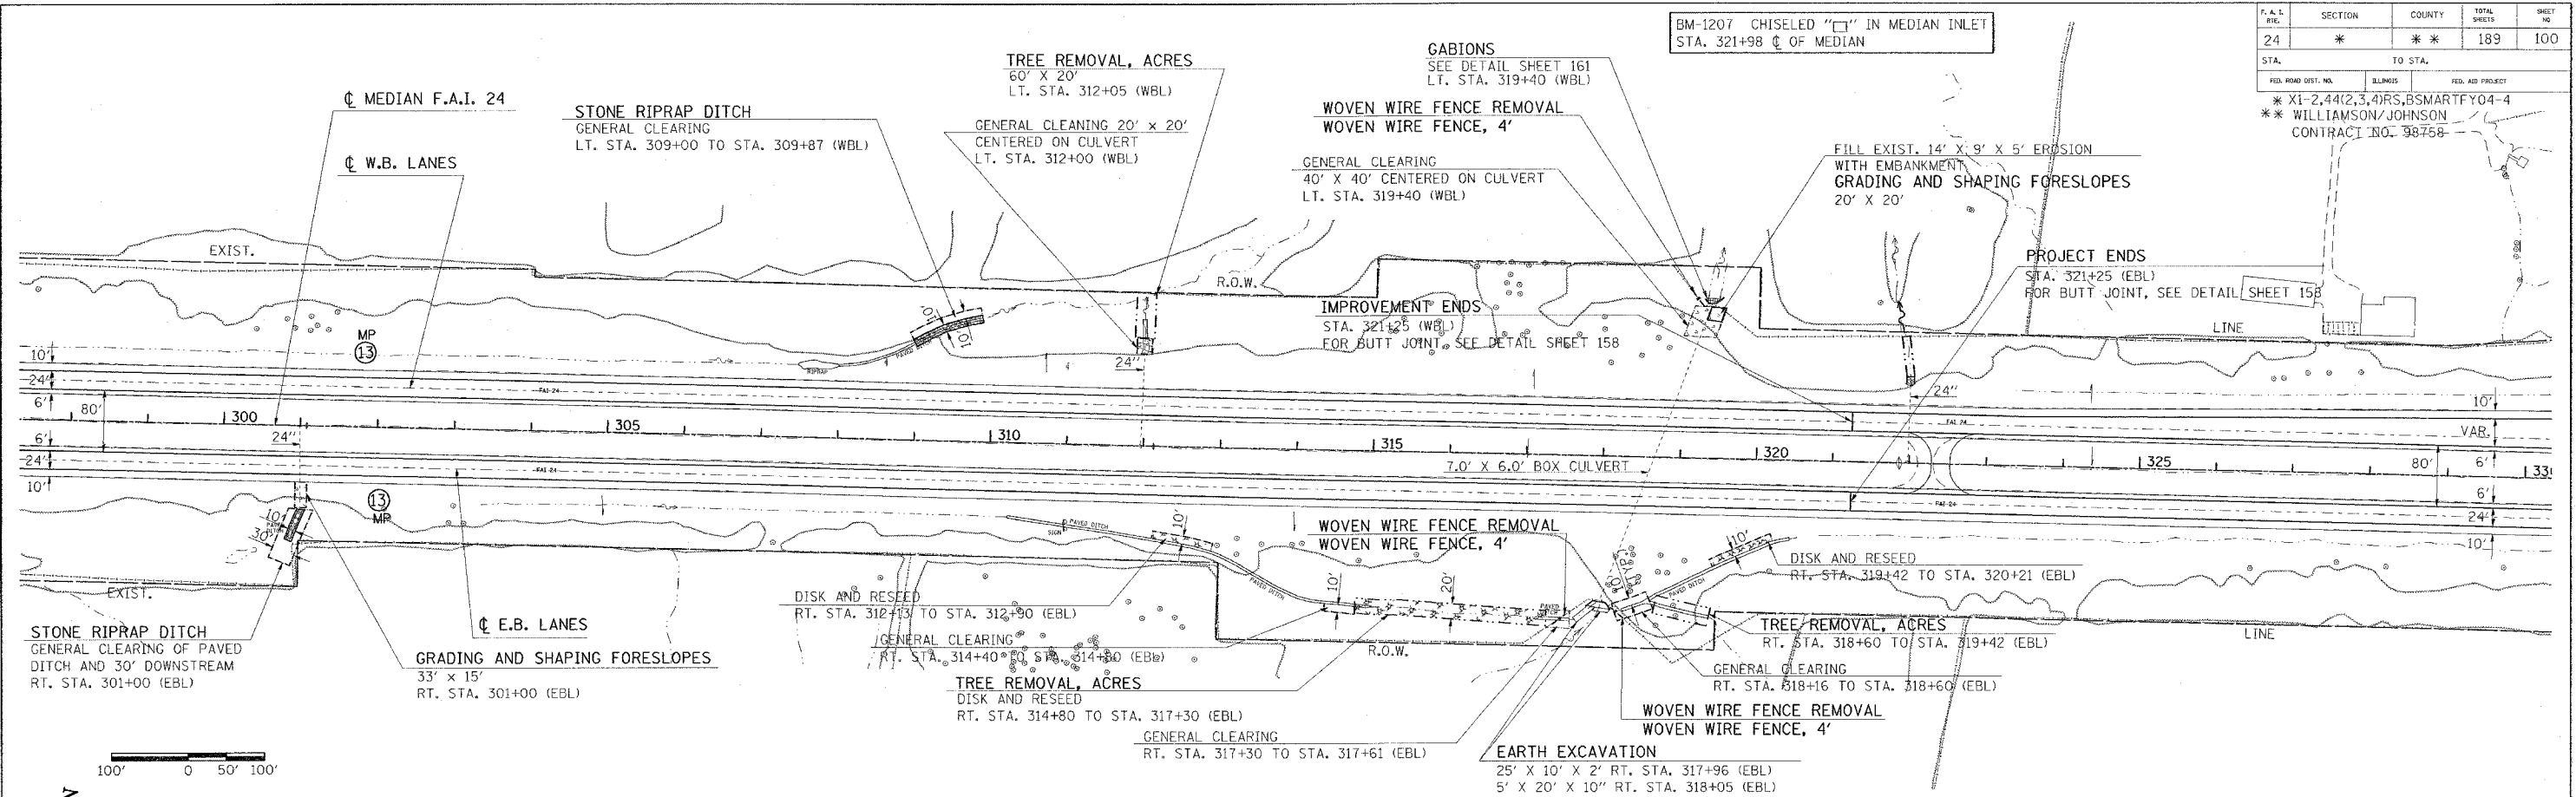

STA. 298+00 TO STA. 362+00

Friday, November 12, 2004 @ 2:20:50 PM
 c:\projects\982102\982102.dgn LV:2,46-26,22,24-47,51-53
 1194A
 1137F C:\projects\982102\982102.dgn LV:1,29,31-59,61-63
 Friday, November 12, 2004 @ 2:20:50 PM
 c:\projects\982102\982102.dgn LV:2,46-26,22,24-47,51-53
 120AA
 120TP C:\projects\982102\982102.dgn LV:1,29,31-59,61-63