
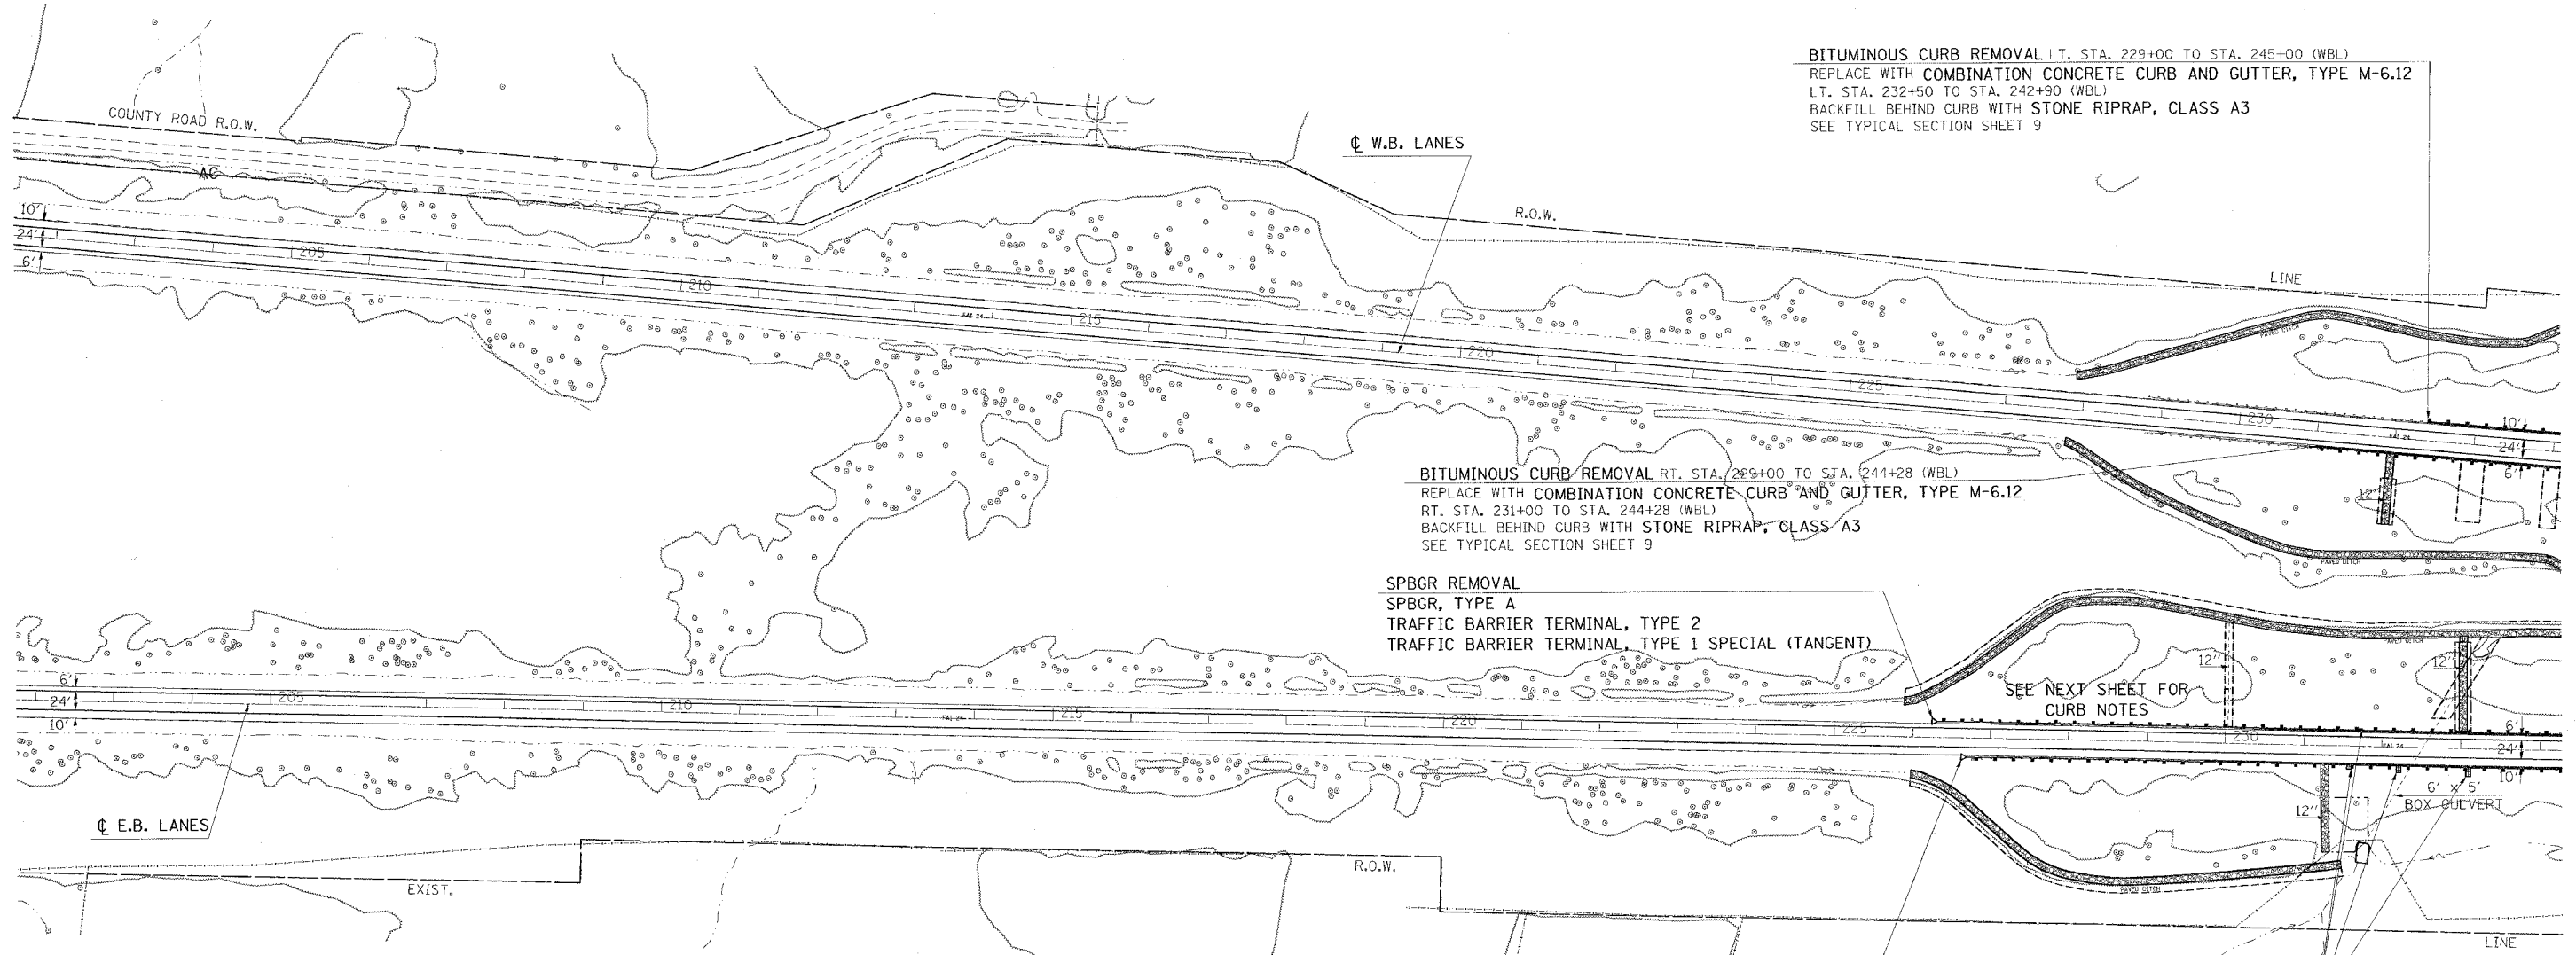


F.A.S. ETC.	SECTION	COUNTY	TOTAL SHEETS	SHEET NO.
24	*	**	189	135
STA.		TO STA.		
FED. ROAD DIST. NO.		RANGES		FED. AID PROJECT
* X1-2,44(2,3,4)RS,BSMARTFY04-4 ** WILLIAMSON/JOHNSON CONTRACT NO. 98758				

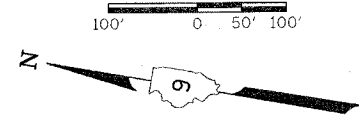

BITUMINOUS CURB REMOVAL LT. STA. 229+00 TO STA. 245+00 (WBL)
 REPLACE WITH COMBINATION CONCRETE CURB AND GUTTER, TYPE M-6.12
 LT. STA. 232+50 TO STA. 242+90 (WBL)
 BACKFILL BEHIND CURB WITH STONE RIPRAP, CLASS A3
 SEE TYPICAL SECTION SHEET 9

BITUMINOUS CURB REMOVAL RT. STA. 229+00 TO STA. 244+28 (WBL)
 REPLACE WITH COMBINATION CONCRETE CURB AND GUTTER, TYPE M-6.12
 RT. STA. 231+00 TO STA. 244+28 (WBL)
 BACKFILL BEHIND CURB WITH STONE RIPRAP, CLASS A3
 SEE TYPICAL SECTION SHEET 9

SPBGR REMOVAL
 SPBGR, TYPE A
 TRAFFIC BARRIER TERMINAL, TYPE 2
 TRAFFIC BARRIER TERMINAL, TYPE 1 SPECIAL (TANGENT)

SEE NEXT SHEET FOR CURB NOTES

SPBGR REMOVAL
 SPBGR, TYPE A
 TRAFFIC BARRIER TERMINAL, TYPE 2
 TRAFFIC BARRIER TERMINAL, TYPE 1 SPECIAL (TANGENT)

GABIONS
 RT. STA. 231+60
 LT. STA. 231+72
 RT. STA. 232+22
 RT. STA. 233+10
 SEE DETAIL SHEET 161

Friday, November 12, 2004 8:30:05 PM
 c:\projects\98758\24\2402.dgn
 1164A
 116TP