


F.A.I. NO.	SECTION	COUNTY	TOTAL SHEETS	SHEET NO.
24	*	**	189	136
STA. TO STA.				
FED. ROAD DIST. NO.		ILLINOIS	FED. AID PROJECT	
* X1-2,44(2,3,4)RS.BSMARTFY04-4				
** WILLIAMSON/JOHNSON				
CONTRACT NO. 98758				

Friday, November 12, 2004 @ 3:02:43 PM
 c:\p\projects\98758\98758.dwg
 L:\1-2-44(2,3,4)RS.BSMARTFY04-4
 L:\1-2-44(2,3,4)RS.BSMARTFY04-4
 L:\1-2-44(2,3,4)RS.BSMARTFY04-4
 L:\1-2-44(2,3,4)RS.BSMARTFY04-4

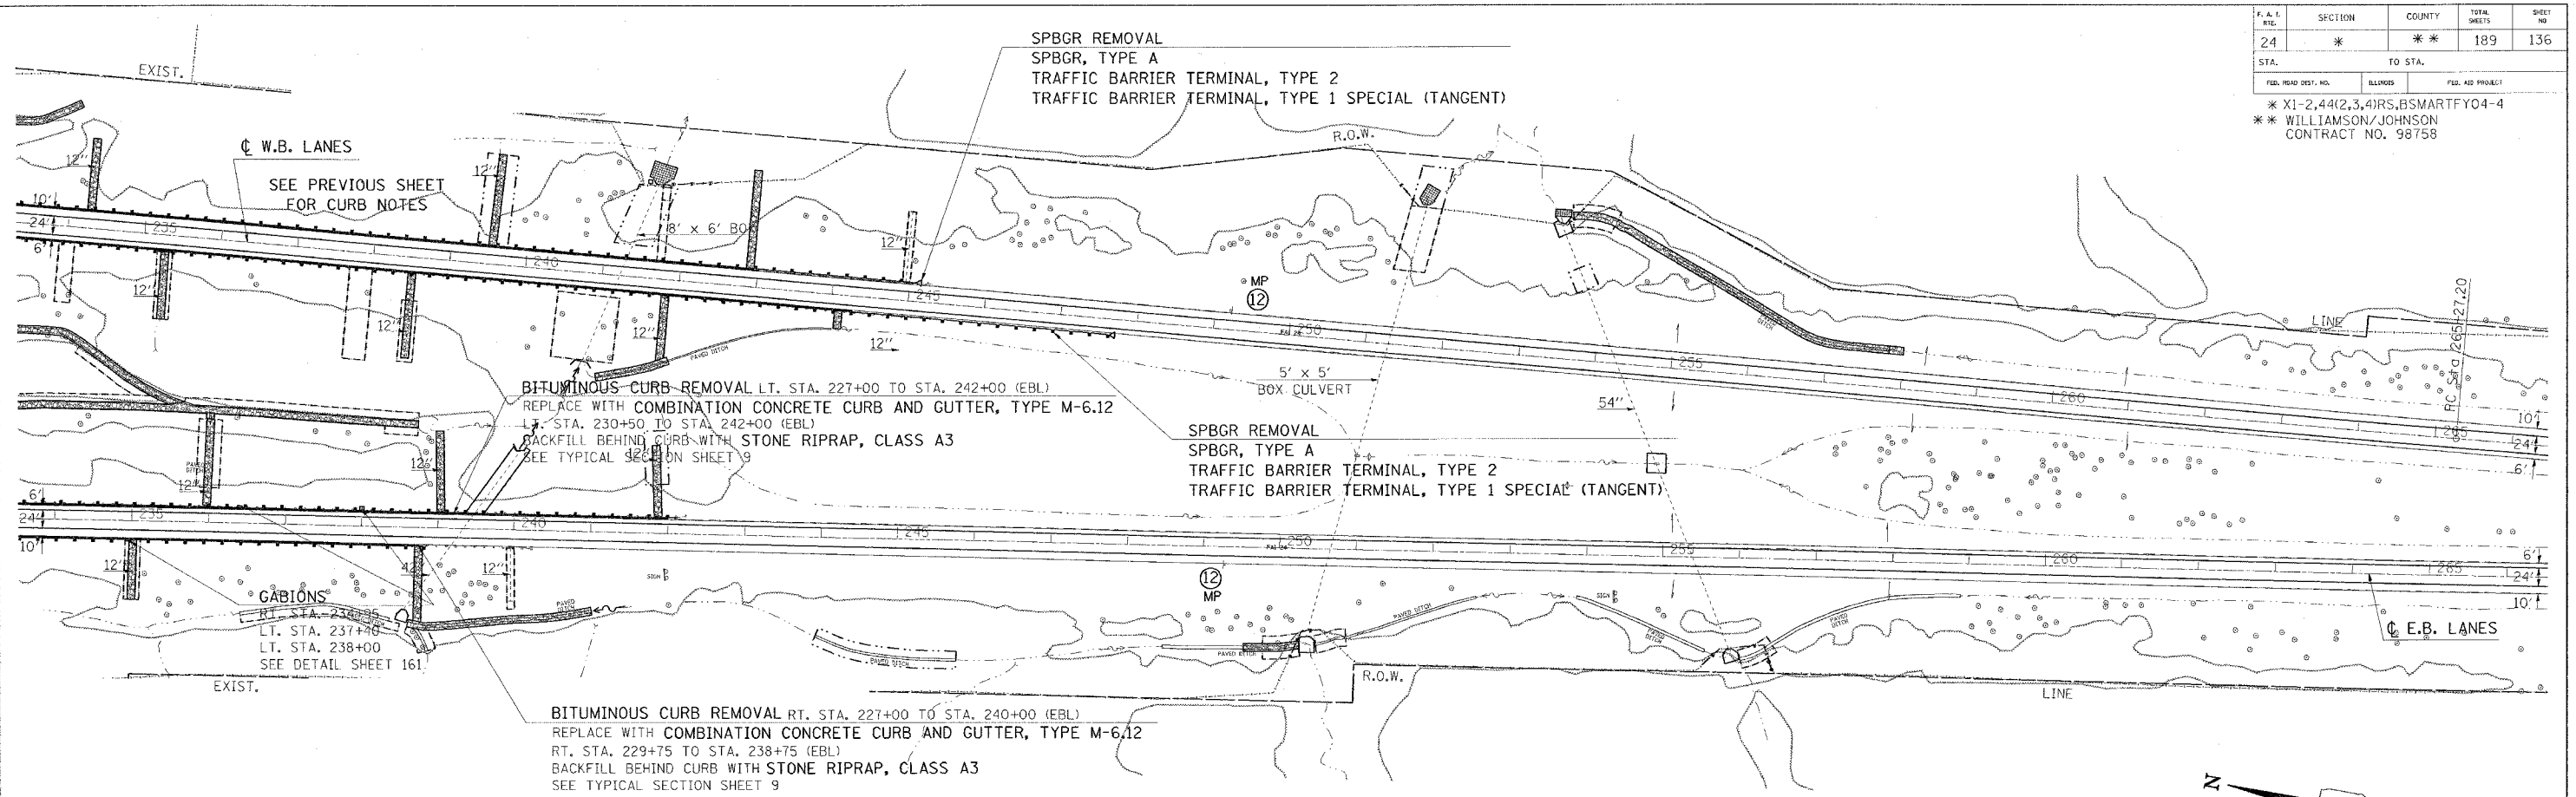

Friday, November 12, 2004 @ 3:03:03 PM
 c:\p\projects\98758\98758.dwg
 L:\1-2-44(2,3,4)RS.BSMARTFY04-4
 L:\1-2-44(2,3,4)RS.BSMARTFY04-4
 L:\1-2-44(2,3,4)RS.BSMARTFY04-4
 L:\1-2-44(2,3,4)RS.BSMARTFY04-4

