

STATE OF ILLINOIS  
DEPARTMENT OF TRANSPORTATION


SHEET 2 OF 6


F.A.E. DIST. NO.	SECTION	COUNTY	TOTAL SHEETS	SHEET NO.
24	*	**	189	138
STA.		TO STA.		
FED. ROAD DIST. NO.		ILLINOIS	FED. AID PROJECT	
* X1-2.44(2,3,4)RS.BSMARTFY04-4				
** WILLIAMSON/JOHNSON CONTRACT NO. 98758				

NUMBER	LENGTH (FT)	WIDTH (FT)	AREA (SQ YD)
1	3	4	1.3
2	2	2	0.4
3	3	1	0.3
4	2	4	0.9
5	2	2	0.4
6	2	1	0.2
7	2	5	1.1
8	3	3	1.0
9	2	4	0.9
10	3	4	1.3
11	2	3	0.7
12	3	5	1.7
13	3	4	1.3
14	3	3	1.0
15	2	1	0.2
16	2	3	0.7
17	2	5	1.1
18	2	5	1.1
19	3	5	1.7
20	3	1	0.3
21	2	3	0.7
22	3	5	1.7
23	2	2	0.4
24	3	1	0.3
25	3	3	1.0
26	2	4	0.9
27	3	4	1.3
28	2	4	0.9
29	2	3	0.7
30	3	5	1.7
31	3	5	1.7
32	2	2	0.4
33	2	5	1.1
34	3	3	1.0

FOR INFORMATION ONLY

Notes: Deck sounding was performed in June 2004.  
Quantities shown in the plans for patching are estimates.  
The Resident Engineer will mark the plan view for the deck repairs to be incorporated in the as built plans.  
Partial depth deck repairs shall require the use of the Hydro-Scarification system.

 Deck slab Repair (Partial Depth). See special Provisions for Bridge Deck Microsilica Concrete Overlay.

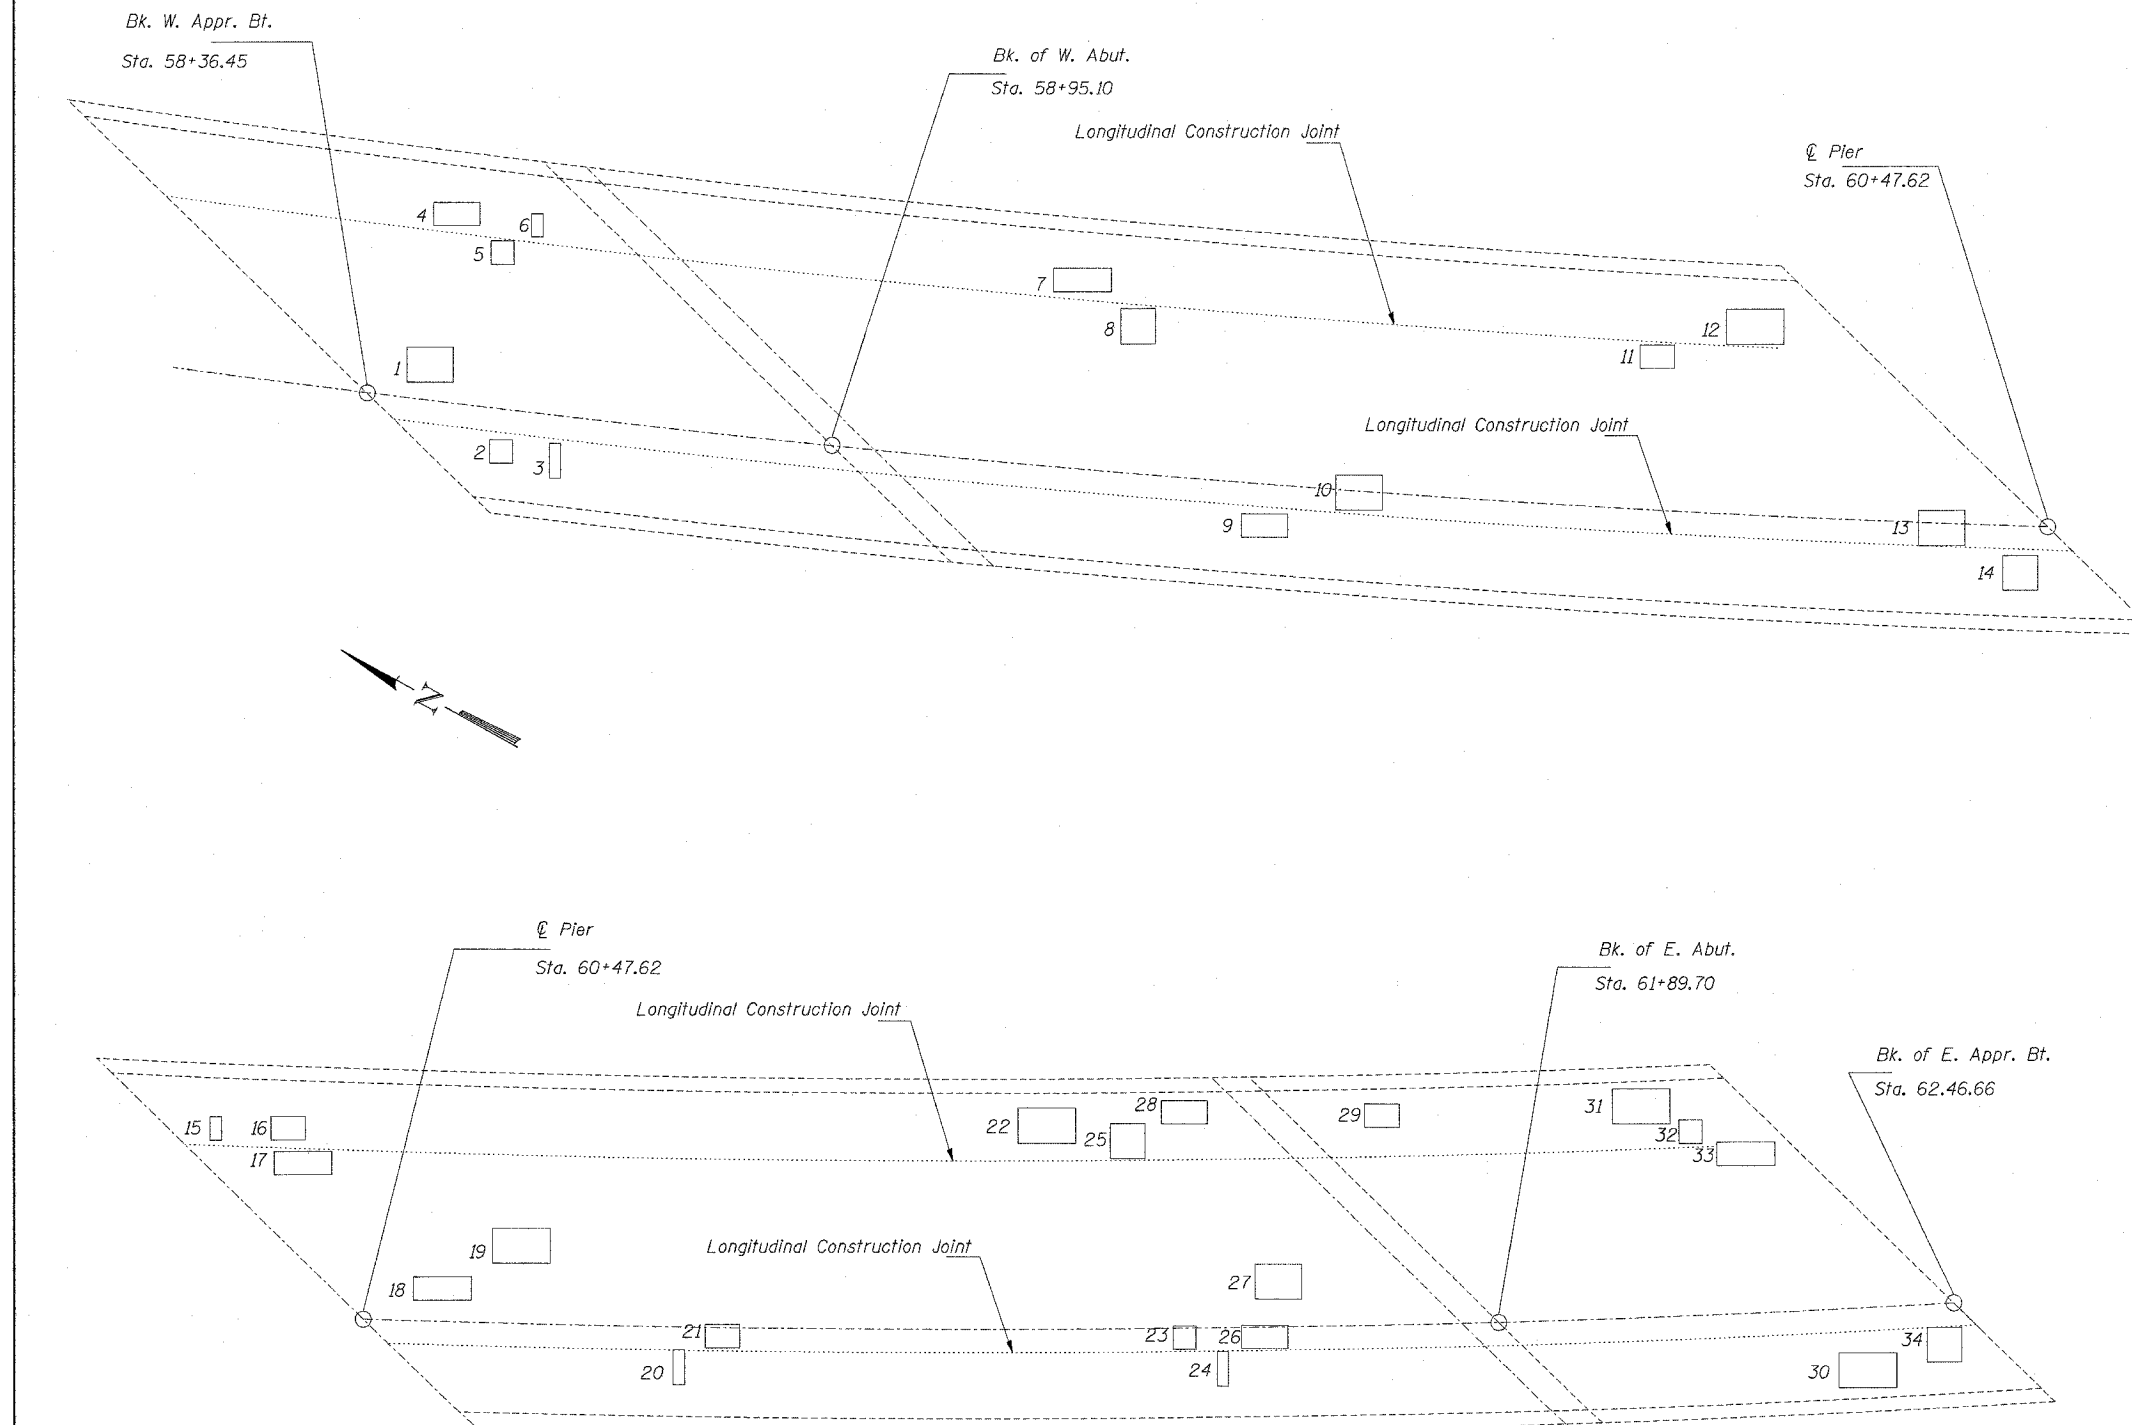

DESIGNED	T. Wayne Halstead
CHECKED	MAS
DRAWN	Jeff Hines
CHECKED	TWH MAS

DECK PATCHING DETAILS  
WILLIAMSON COUNTY  
SN 100-0060