

STATE OF ILLINOIS  
DEPARTMENT OF TRANSPORTATION

SHEET 1 OF 6


| F.A.I. DIST.        | SECTION | COUNTY           | TOTAL SHEETS | SHEET NO. |
|---------------------|---------|------------------|--------------|-----------|
| 24                  | *       | **               | 189          | 143       |
| STA.                | TO STA. |                  |              |           |
| FED. ROAD DIST. NO. | ALLOWS  | FED. AID PROJECT |              |           |

\* XI-2.44(2,3,4)RS,BSMARTFY04-4  
\*\* WILLIAMSON/JOHNSON  
CONTRACT NO. 98758

**GENERAL NOTES**


Fill undermined area under the existing slopewall as directed by the Engineer with Slopewall Slurry Pumping. Paid for as Slopewall Slurry Pumping. The quantity is estimated at 4.5 Cu.Yd.

Plan dimensions and details relative to existing structure have been taken from existing plans and are subject to nominal construction variations. It shall be the Contractor's responsibility to verify such dimensions and details in the field and make necessary approved adjustments prior to construction or ordering of materials. Such variations shall not be cause for additional compensation for a change in the scope of the work, however, the Contractor will be paid for the quantity actually furnished at the unit price bid for the work.

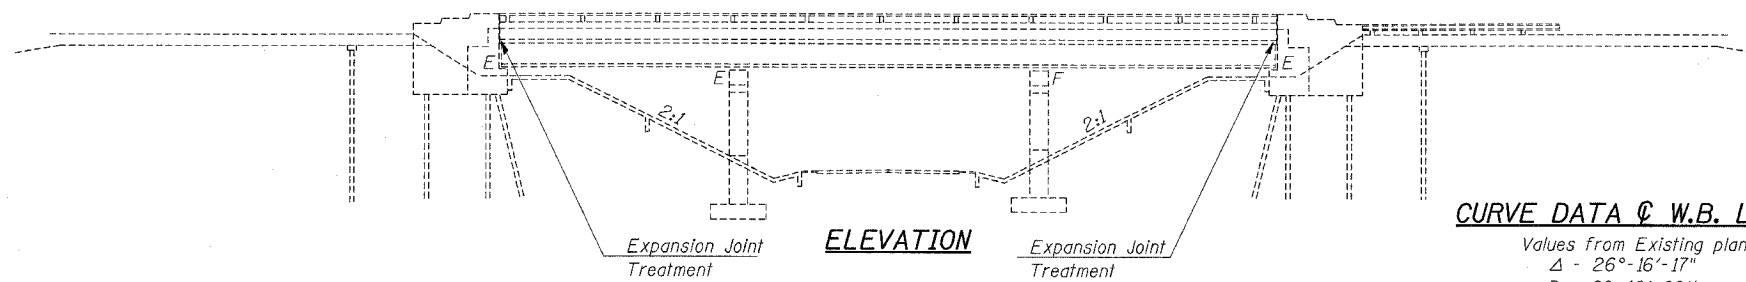

**CURVE DATA @ W.B. LANES**

Values from Existing plans  
 $\Delta$  - 26°-16'-17"  
 $D$  - 0°-40'-00"  
 $R$  - 8594.37'  
 $T$  - 2005.62"  
 $L$  - 3940.74'  
 $E$  - 230.92'  
 SE Attained from STA 151+13.90 To STA 153+13.90  
 SE Removed from STA 193+21.27 To STA 191+21.27  
 FULL SE = 2%

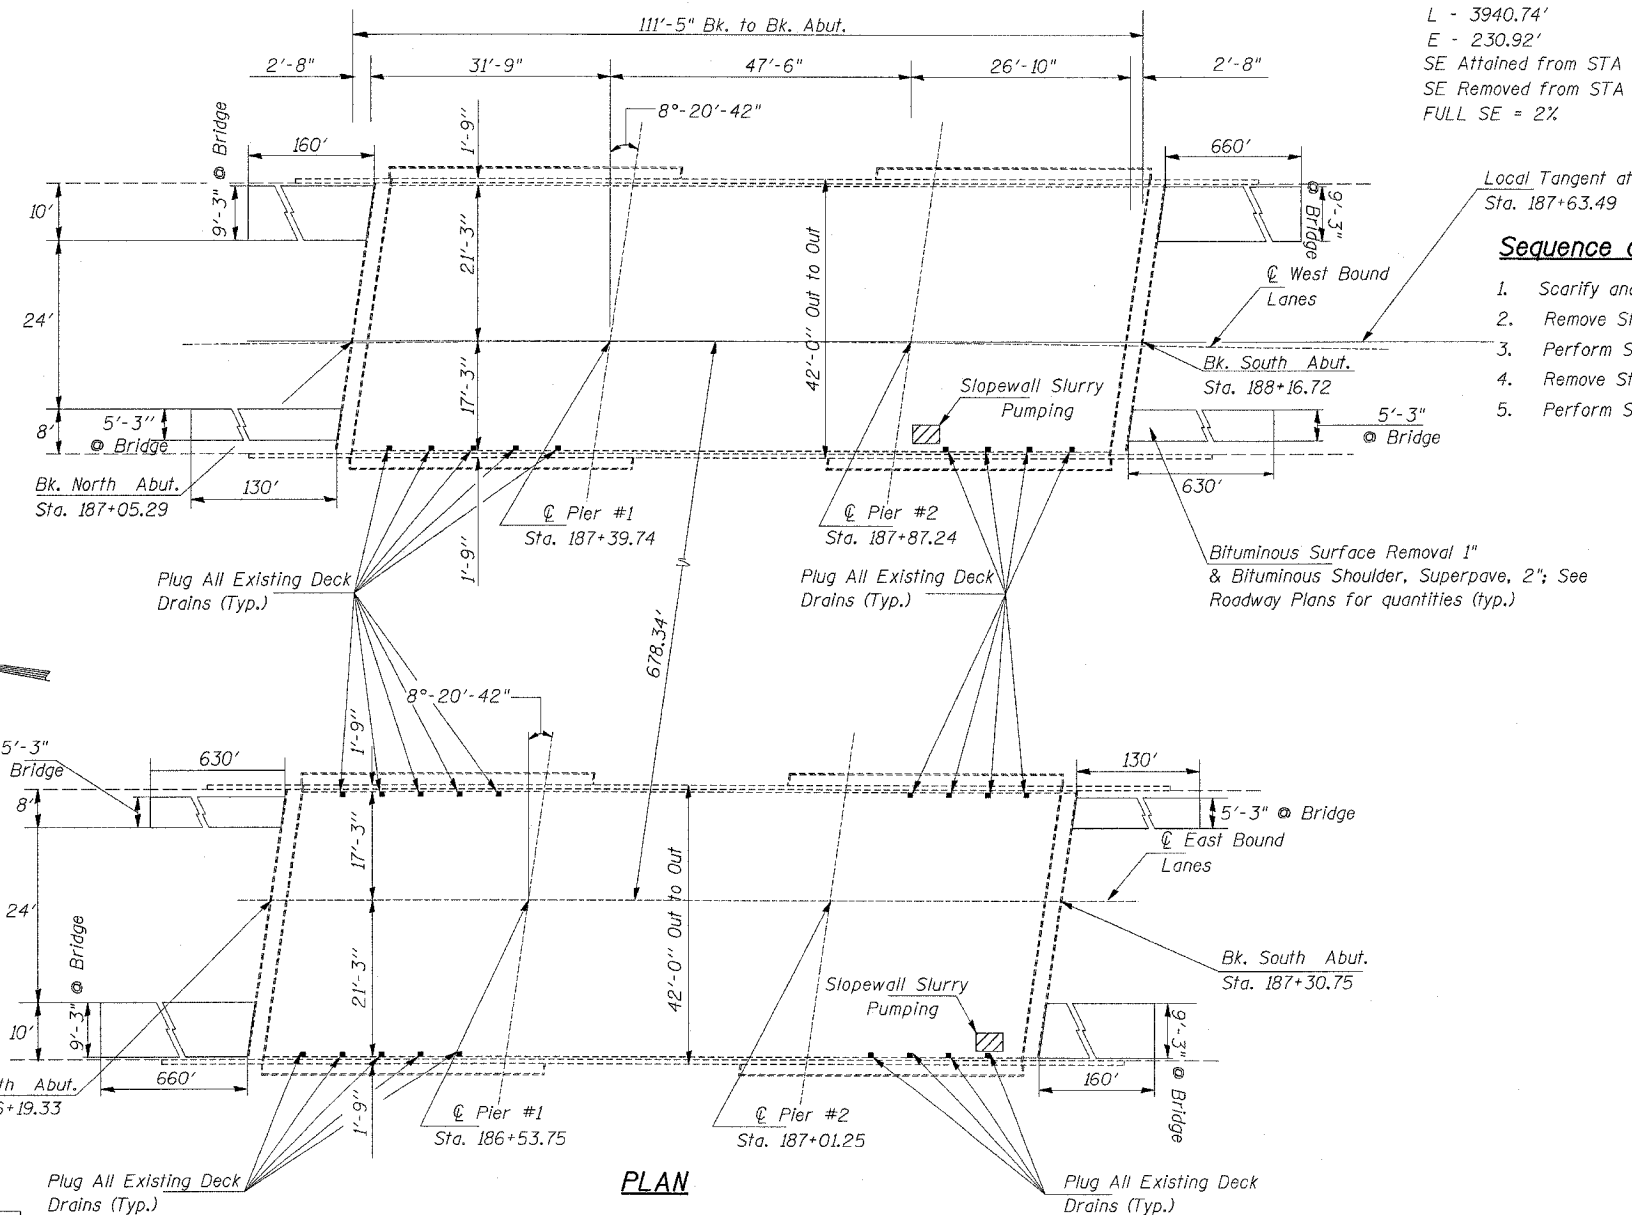

|          |                   |
|----------|-------------------|
| DESIGNED | T. Wayne Halstead |
| CHECKED  | MAS               |
| DRAWN    | LD TWH            |
| CHECKED  | MAS               |

**GENERAL PLAN AND ELEVATION**

**FAI 24 OVER T.R. 87**

**JOHNSON COUNTY**

**STA. 187+63.49 (WB)**

**STA. 186+77.50 (EB)**

**SN 044-0037 (EB)**

**SN 044-0038 (WB)**