


STATE OF ILLINOIS
DEPARTMENT OF TRANSPORTATION

SHEET 2 OF 6

F.A.L. NO.	SECTION	COUNTY	TOTAL SHEETS	SHEET NO.
24	*	**	189	144
STA.	TO STA.			
FED. ROAD DIST. NO.	BLK. NO.	FED. ROAD PROJECT		
		* XI-2,44(2,3,4)RS.BSMARTFY04-4		
		** WILLIAMSON/JOHNSON CONTRACT NO. 98758		

Notes: Deck sounding was performed in June 2004.
Quantities shown in the plans for patching are estimates.
The Resident Engineer will mark the plan view for the deck repairs to be incorporated in the as built plans.
Partial depth deck repairs shall require the use of Hydro-Scarification system.

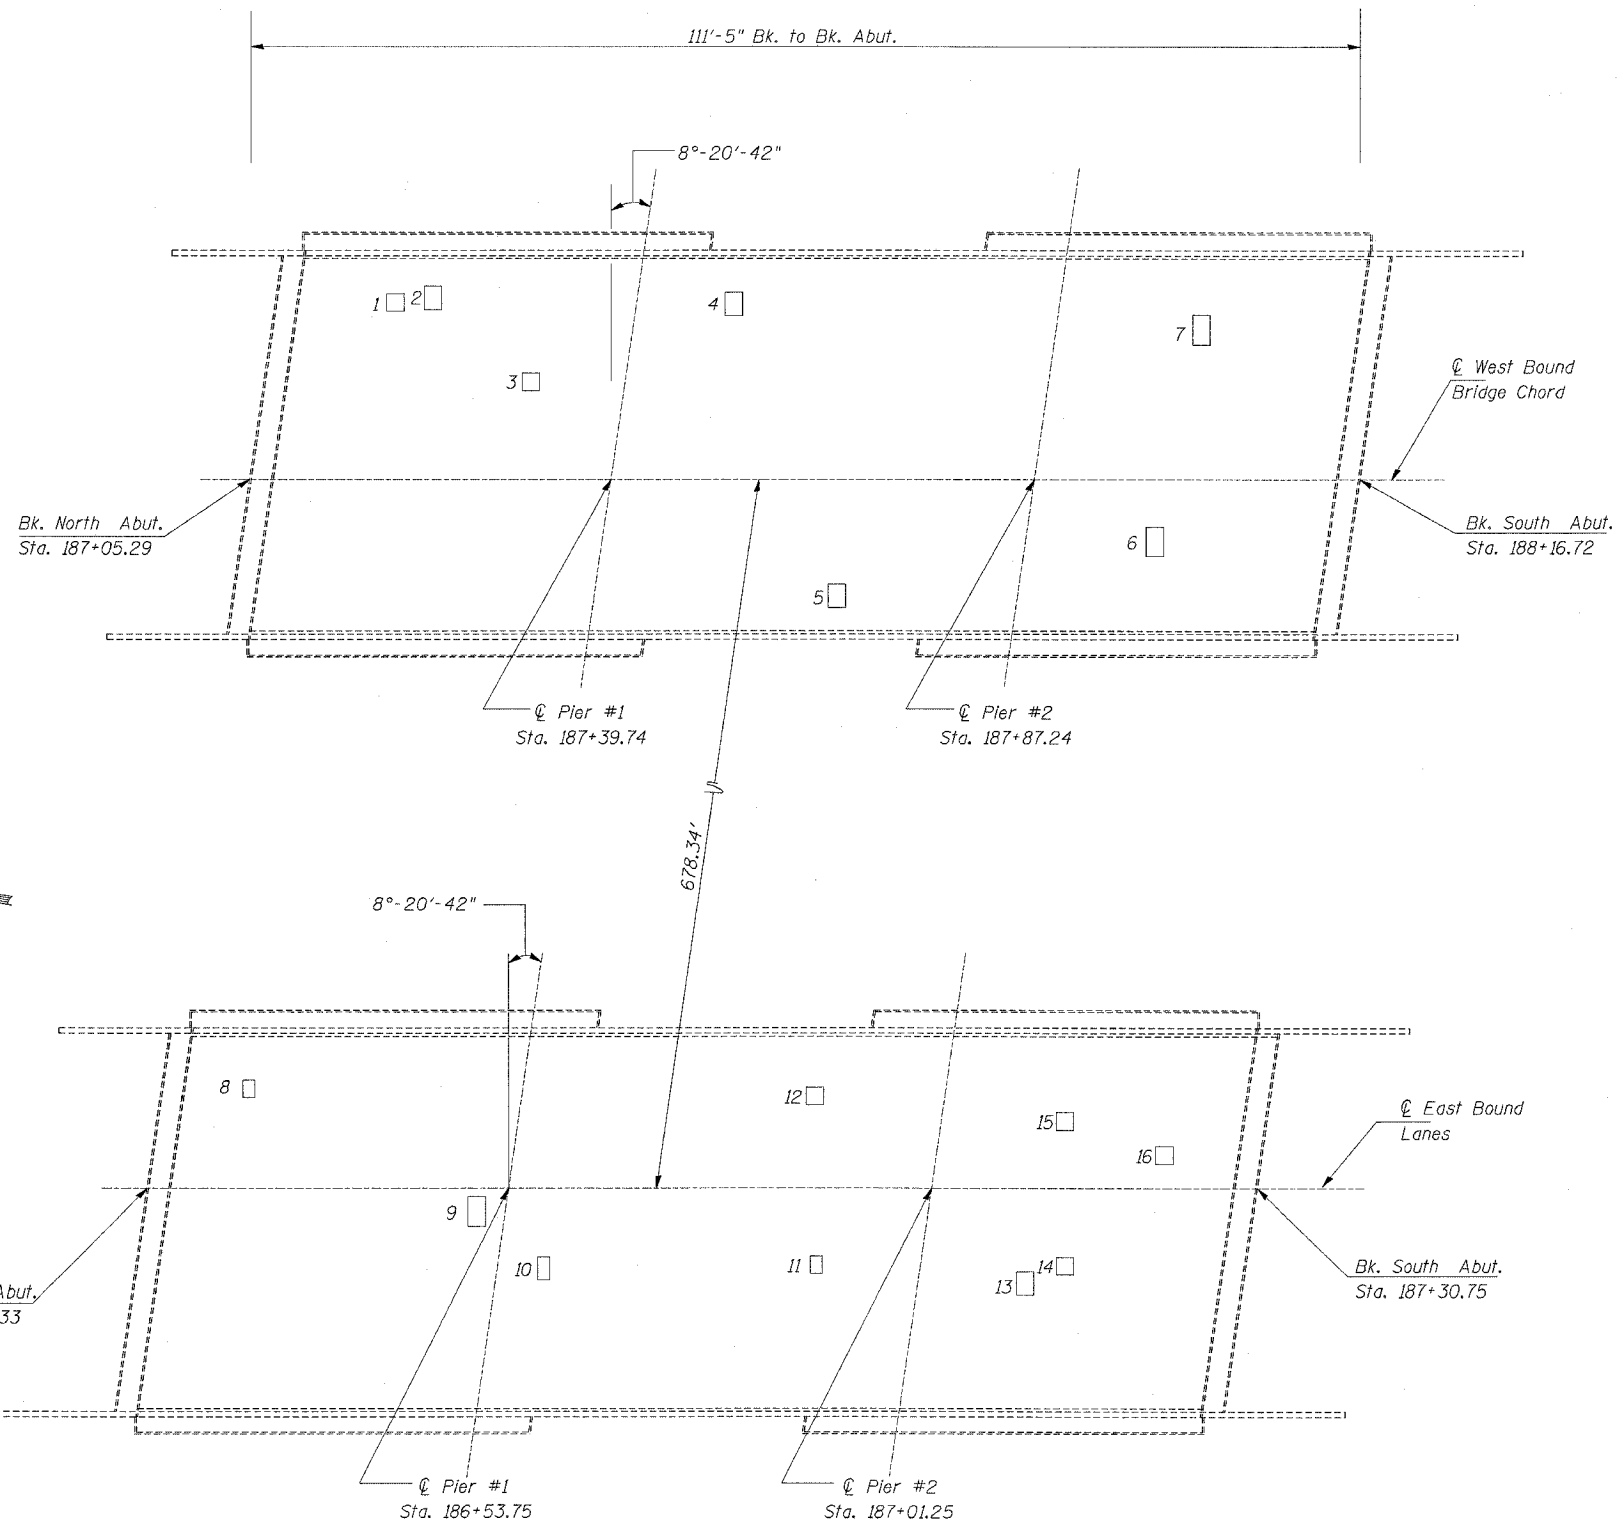

NUMBER	LENGTH (FT)	WIDTH (FT)	AREA (SQ YD)
1	3	3	1
2	3	4	1.3
3	3	3	1
4	3	4	1.3
5	3	4	1.3
6	3	5	1.7
7	3	5	1.7
8	2	3	0.7
9	3	5	1.7
10	2	4	0.9
11	2	3	0.7
12	3	3	1
13	3	4	1.3
14	3	3	1
15	3	3	1
16	3	3	1

FOR INFORMATION ONLY

□ Deck slab Repair (Partial Depth). See special Provisions for Bridge Deck Microsilica Concrete Overlay.

DESIGNED	T. Wayne Halstead
CHECKED	MAS
DRAWN	LD TWH
CHECKED	TWH MAS

DECK PATCHING DETAILS
JOHNSON COUNTY
SN 044-0037 (EB)
SN 044-0038 (WB)