


80 70 60 50 40 30 20 10 TL

F. A. L. SHEET	SECTION	COUNTY	TOTAL SHEETS	SHEET NO.
24	*	**	189	180
STA.	TO STA.			
FED. ROAD DIST. NO.	ROUTE	FED. AID PROJECT		

* X1-2,44(2,3,4)RS BSMARTFY04-4
 ** WILLIAMSON/JOHNSON
 CONTRACT NO. 98758

PROPOSED PORTLAND CEMENT CONCRETE PAVEMENT, 8"
 ENDS LT STA. 0+82.78 (RAMP A)

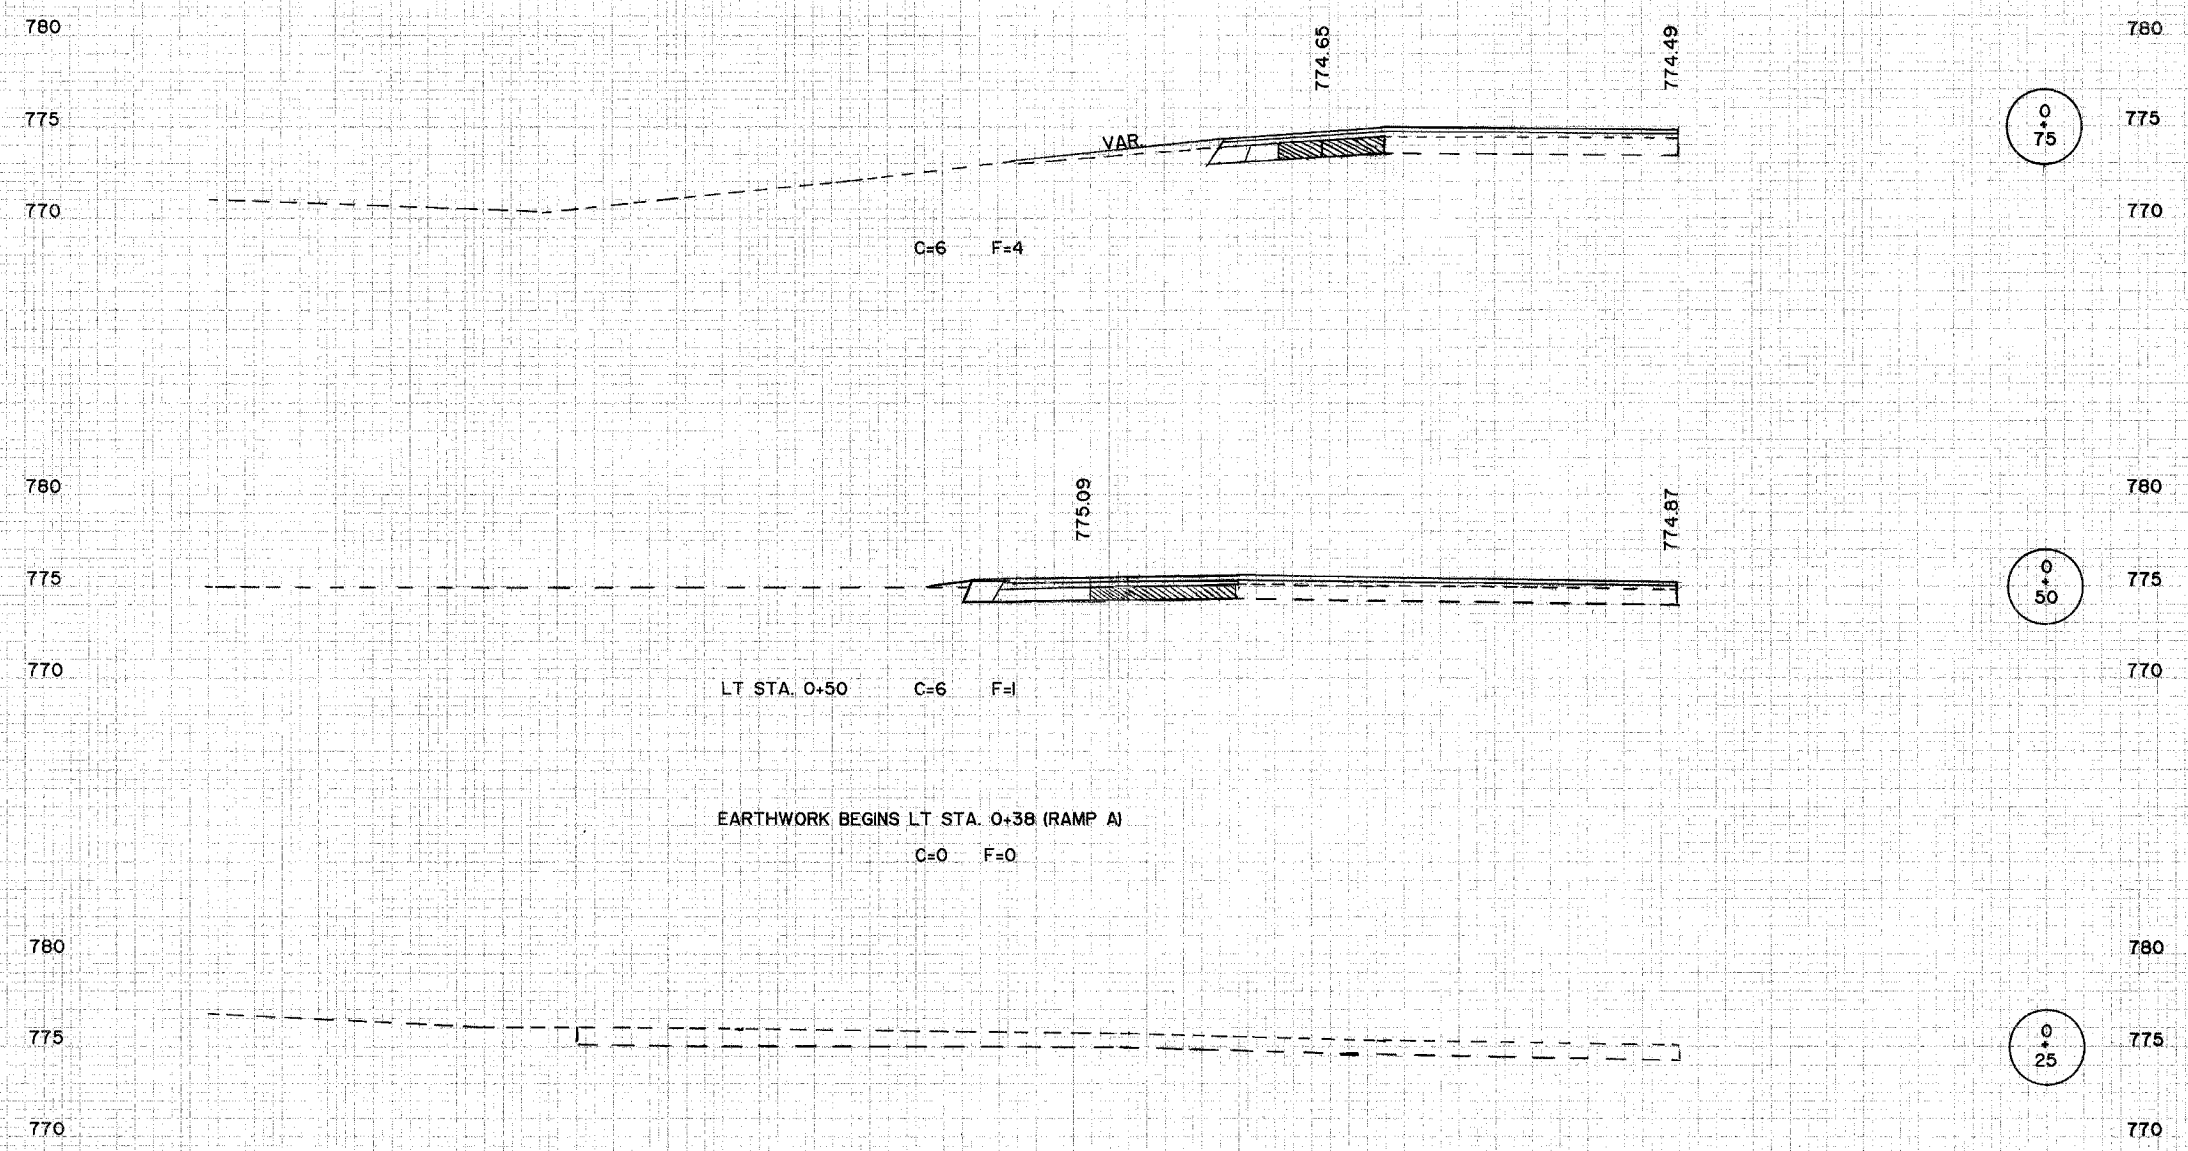

0
+
75

0
+
50

0
+
25

NOTE: ALL ELEVATIONS SHOWN ARE PROPOSED RESURFACING ON CROSS SECTIONS

IMPROVEMENT BEGINS STA. 0+12.4

80 70 60 50 40 30 20 10 TL