

P. A. L. FILE	SECTION	COUNTY	TOTAL SHEETS	SHEET NO.
24	*	**	189	181
STA.	TO STA.			
FED. ROAD DIST. NO.	LENS	FED. AID PROJECT		


\* X1-2,44(2,3,4)RS BSMARTFY04-4  
 \*\* WILLIAMSON/JOHNSON  
 CONTRACT NO. 98758

80 70 60 50 40 30 20 10 TL

EARTHWORK ENDS LT STA. 1+25 (RAMP A)

C=0 F=0


EXCAVATING AND GRADING EXISTING SHOULDERS  
 PROPOSED BITUMINOUS SHOULDERS SUPERPAVE, 8"  
 ENDS RT STA. 10+50 (RAMP A)

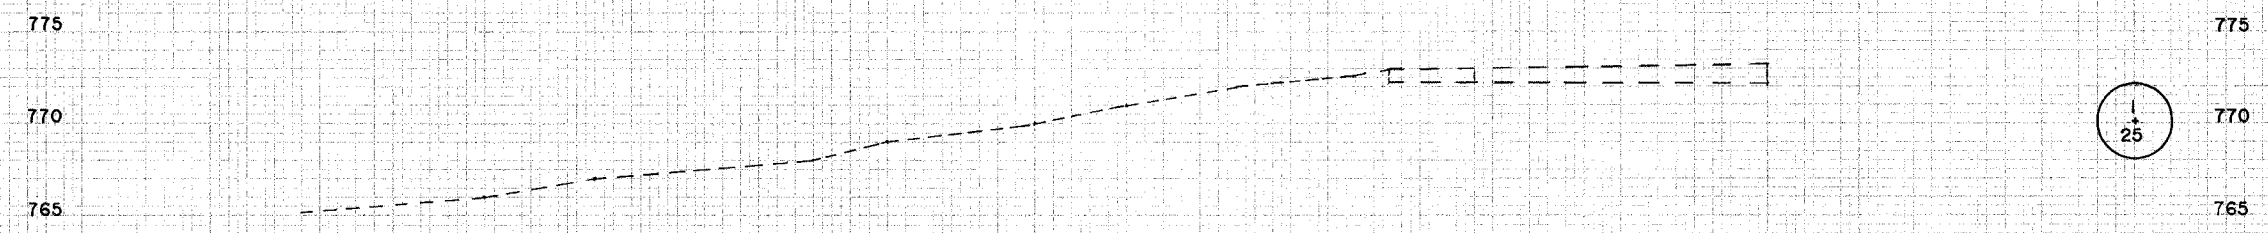

PAVED SHOULDER REMOVAL ENDS LT STA. 0+96.14 (RAMP A)  
 SAW EXISTING SHOULDER FULL DEPTH  
 PROPOSED BITUMINOUS SHOULDERS SUPERPAVE, 8"  
 ENDS LT STA. 0+96.14 (RAMP A)

C=0 F=4

774.10 773.92

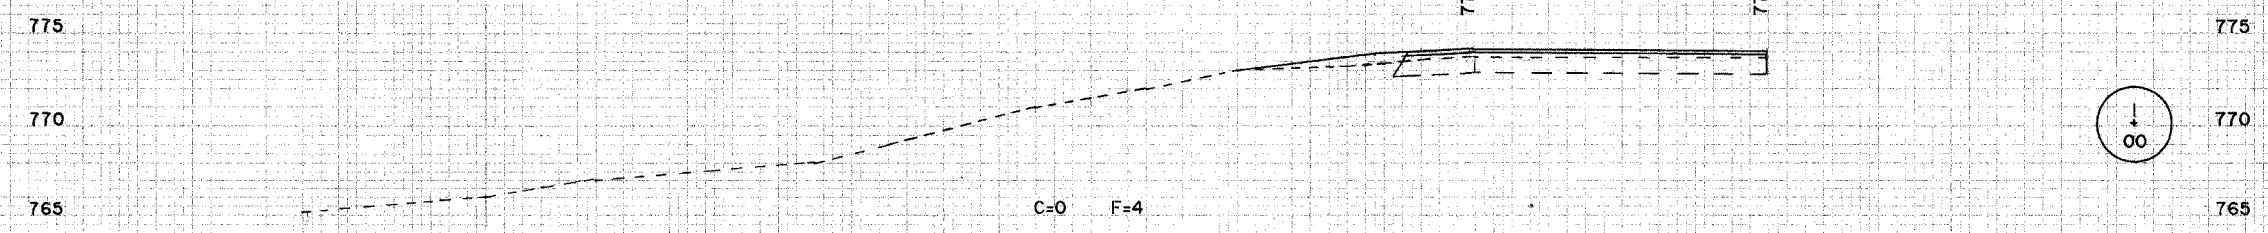

CHECKED BY: [ ]  
 DESIGNED BY: [ ]  
 DRAWN BY: [ ]  
 DATE: [ ]

CHECKED BY: [ ]  
 DESIGNED BY: [ ]  
 DRAWN BY: [ ]  
 DATE: [ ]

80 70 60 50 40 30 20 10 TL