



P. A. L. FILE	SECTION	COUNTY	TOTAL SHEETS	SHEET NO.
24	*	**	189	183
STA.		TO STA.		
FED. ROAD DIST. NO.		ILLINOIS	FED. AID PROJECT	

\* X1-2,44(2,3,4)RS BSMARTFY04-4  
 \*\* WILLIAMSON/JOHNSON  
 CONTRACT NO. 98758

PROPOSED PORTLAND CEMENT CONCRETE PAVEMENT, 8"  
 ENDS LT STA. 0+81.3 (RAMP C)

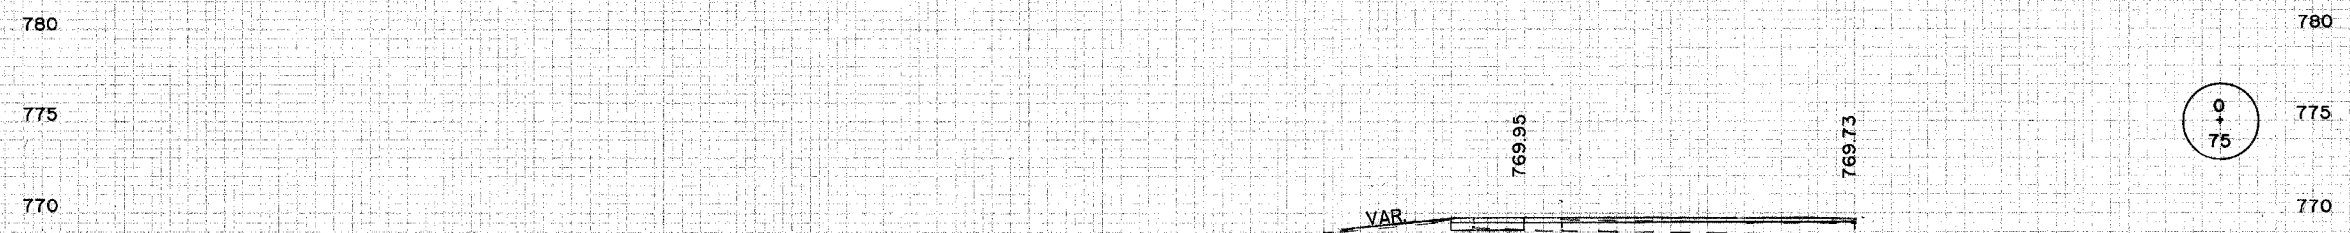


C=4 F=3

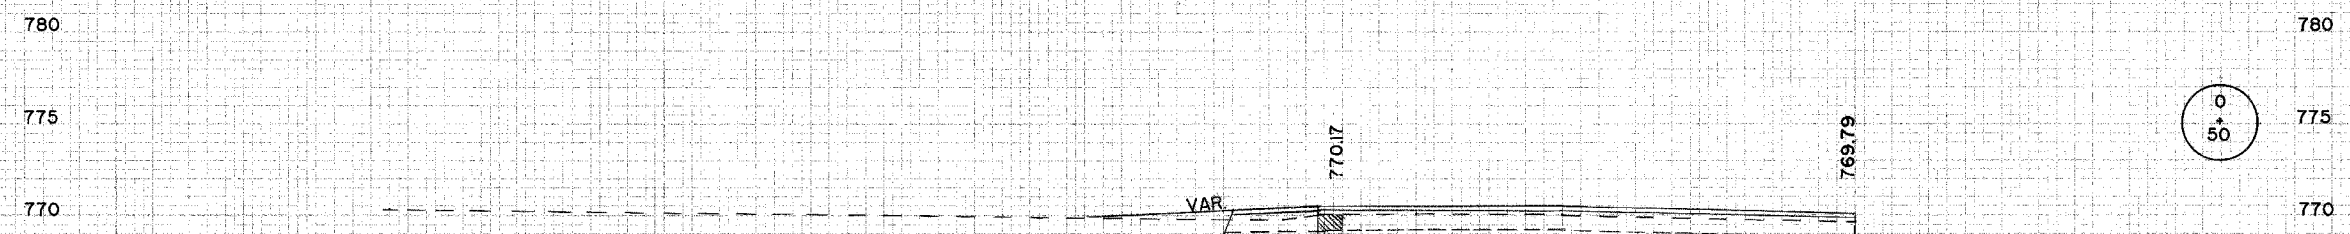

C=0 F=5

EARTHWORK BEGINS LT STA. 0+40 (RAMP C)

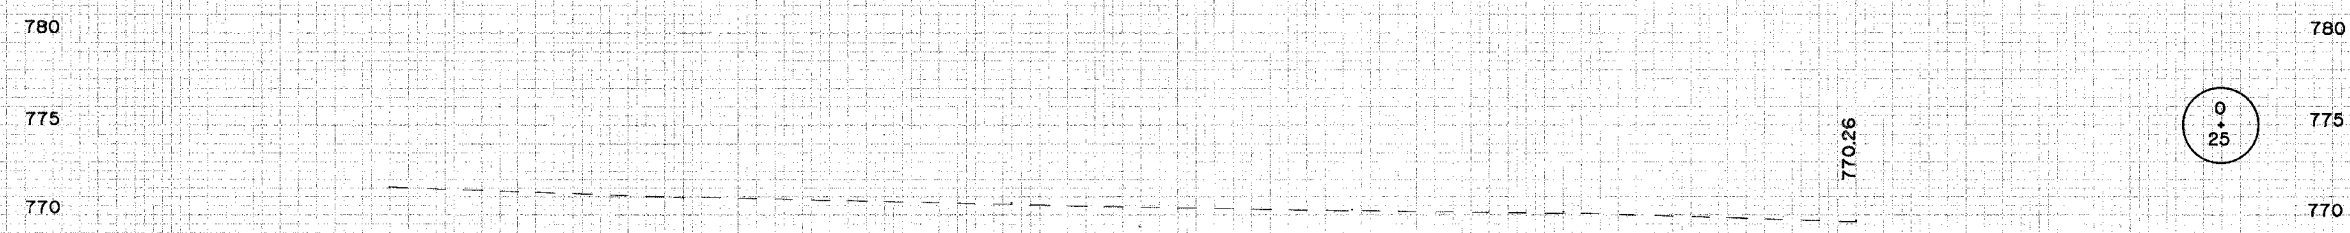

C=0 F=0