


F. A. L. SHEET NO.	SECTION	COUNTY	TOTAL SHEETS	SHEET NO.
24	*	**	189	188
STA.		TO STA.		
FED. ROAD DIST. NO.		ILLINOIS	FED. AID PROJECT	

\* X1-2.44(2,3,4)RS BSMARTFY04-4  
 \*\* WILLIAMSON/JOHNSON  
 CONTRACT NO. 98758

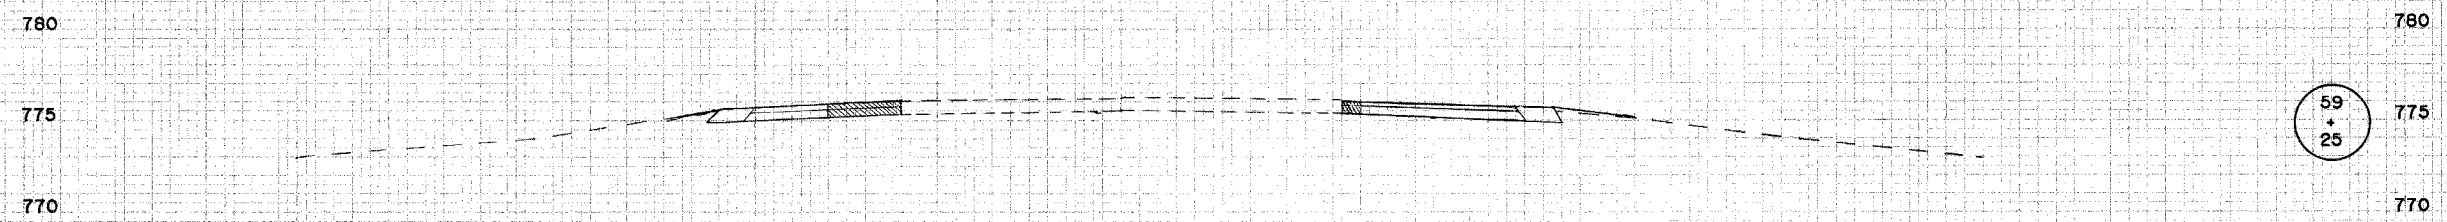

PROPOSED PORTLAND CEMENT CONCRETE PAVEMENT, 8"  
 BEGINS LT. STA. 59+12.21 (FAS 927)

PROPOSED PORTLAND CEMENT CONCRETE PAVEMENT, 8"  
 ENDS RT. STA. 59+24.73 (FAS 927)

PAVED SHOULDER REMOVAL BEGINS LT. STA. 59+02.26 (FAS 927)

PAVED SHOULDER REMOVAL ENDS RT. STA. 59+11.35 (FAS 927)

PROPOSED BITUMINOUS SHOULDERS SUPERPAVE, 6"  
 BEGINS LT. STA. 59+02.26 (FAS 927)

PROPOSED BITUMINOUS SHOULDERS SUPERPAVE, 6"  
 ENDS RT. STA. 59+11.35 (FAS 927)

