


FILE NO.	SECTION	COUNTY	TOTAL SHEETS	SHEET NO.
24	*	**	189	189
STA. TO STA.				
FED. ROAD DIST. NO.		ILLINOIS	FED. AID PROJECT	

* X1-2,44(2,3,4)RS BSMARTFY04-4
 ** WILLIAMSON/JOHNSON
 CONTRACT NO. 98758

EXCAVATING AND GRADING EXISTING SHOULDERS
 PROPOSED BITUMINOUS SHOULDERS SUPERPAVE, 8"
 BEGINS LT STA. 60+47 (FAS 927)

EXCAVATING AND GRADING EXISTING SHOULDERS
 PROPOSED BITUMINOUS SHOULDERS SUPERPAVE, 8"
 ENDS RT STA. 60+82 (FAS 927)

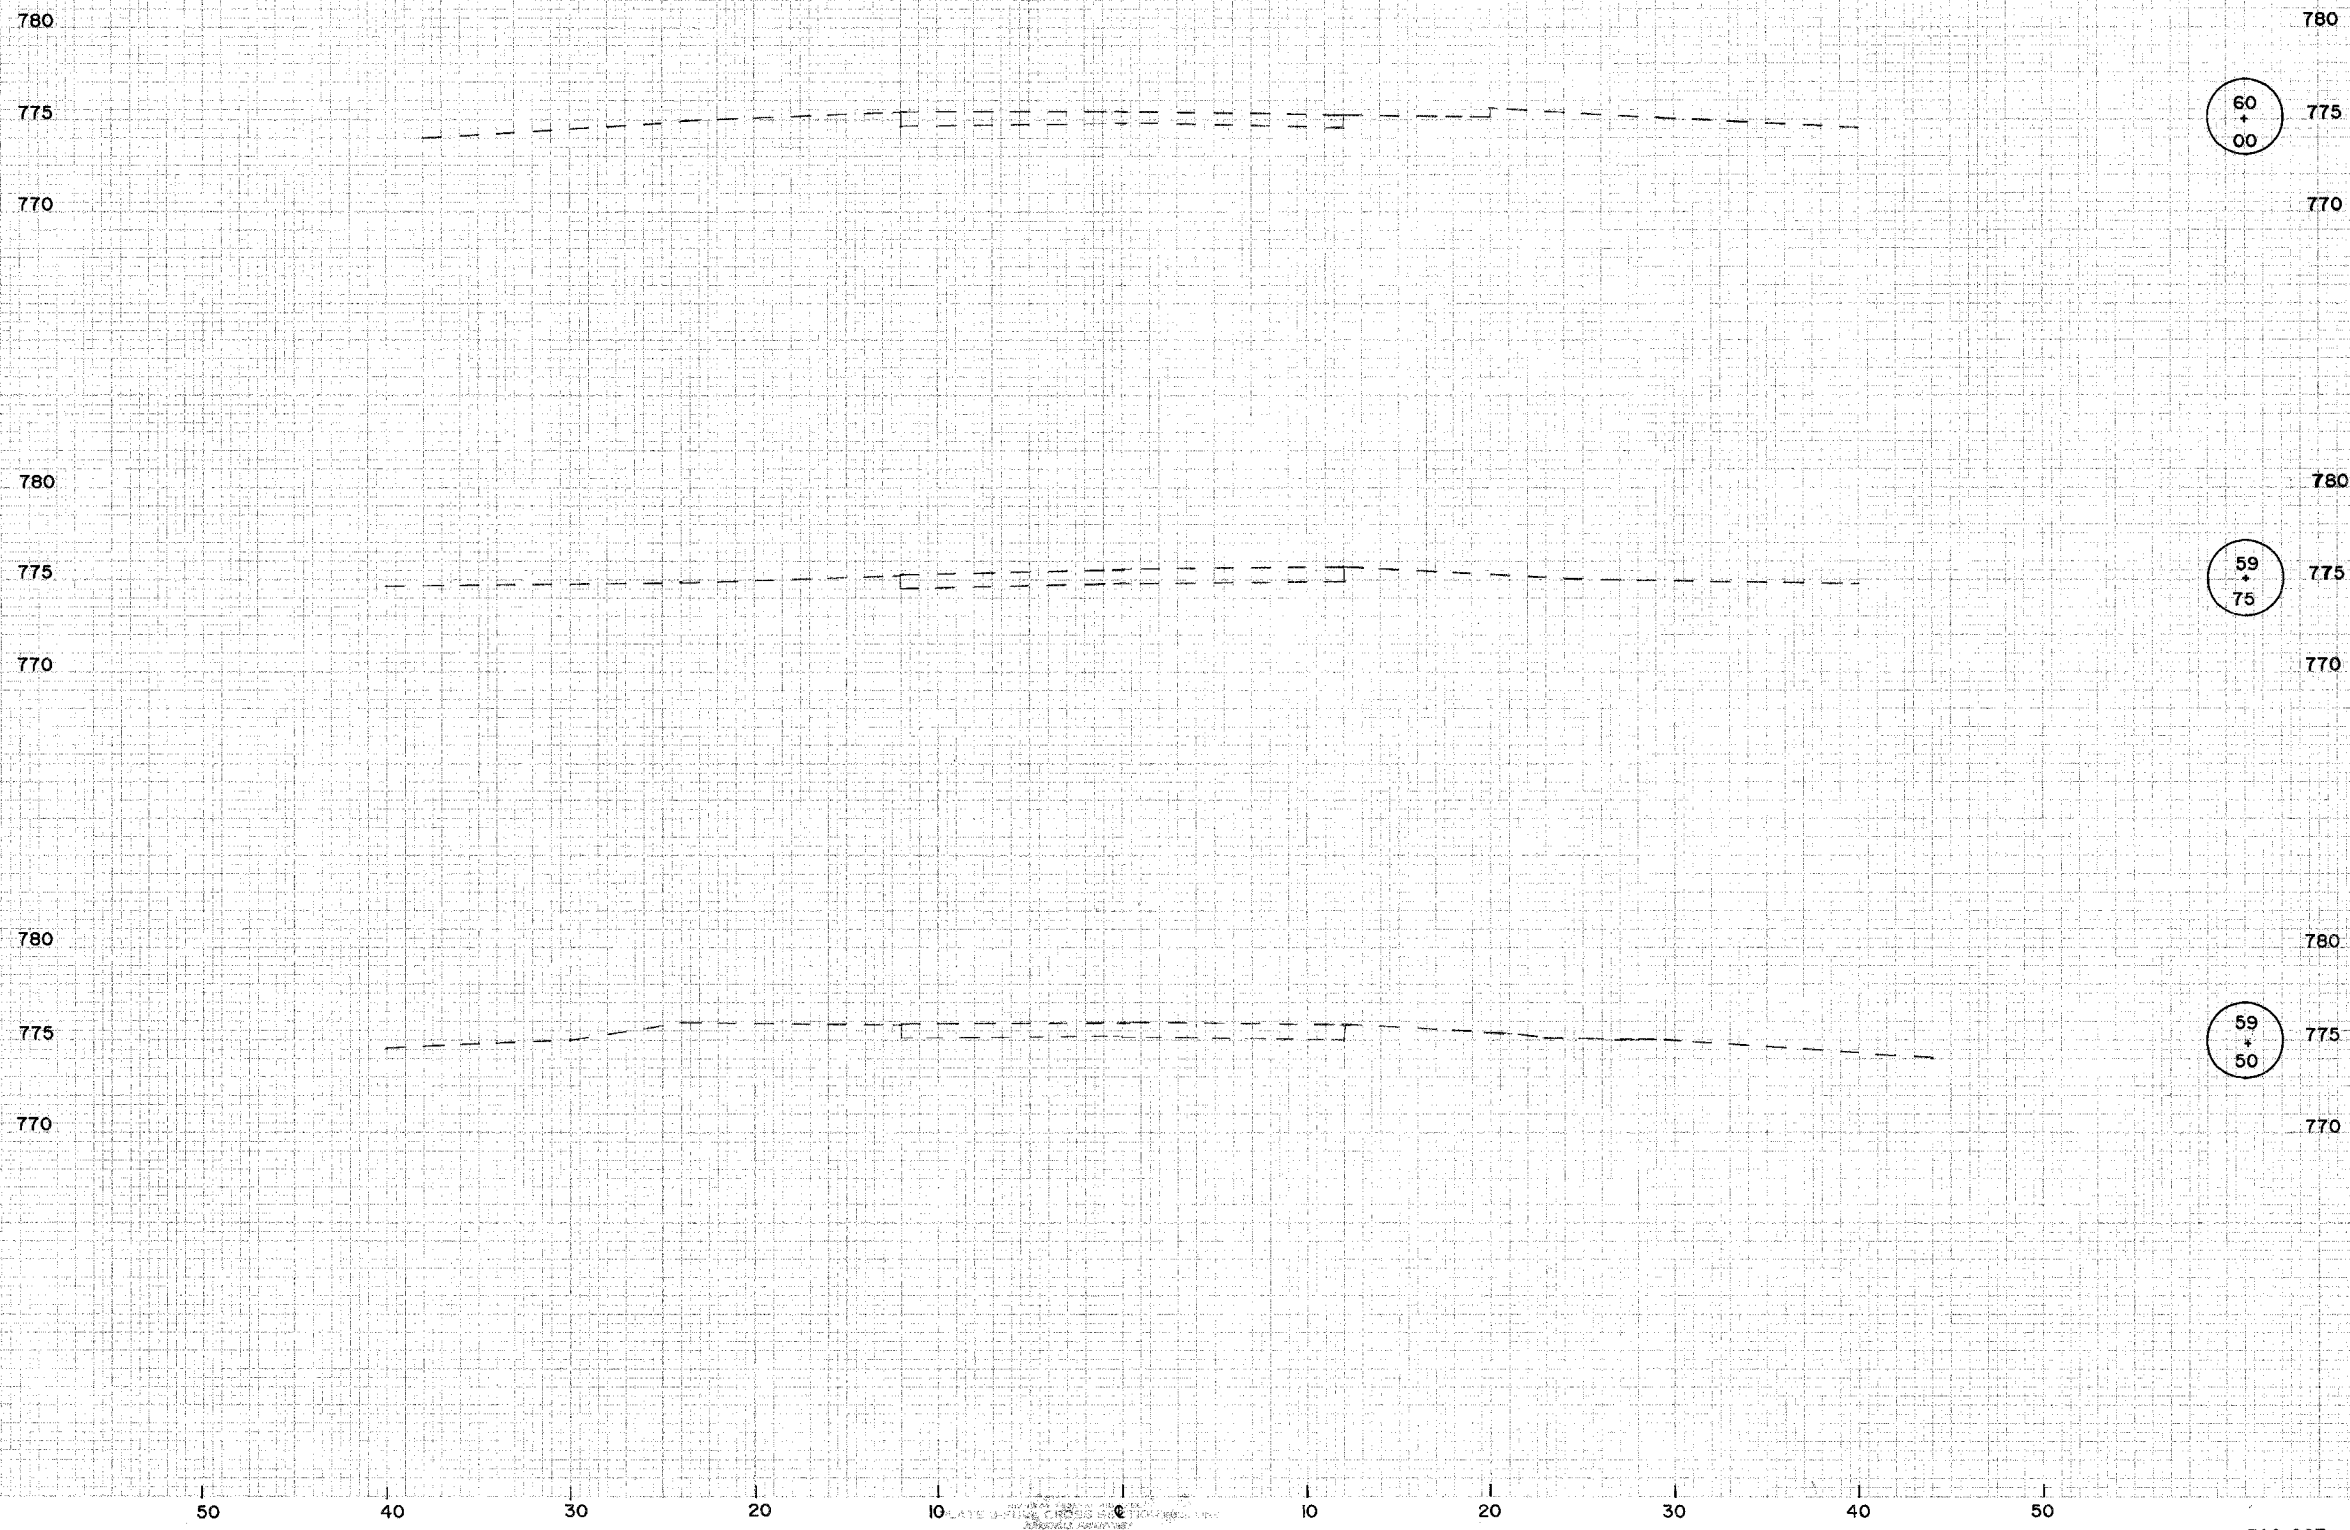

60
+
00

59
+
75

59
+
50