



STATE OF ILLINOIS  
DEPARTMENT OF TRANSPORTATION



| ROUTE NO.                                      | SECTION | COUNTY   | TOTAL SHEETS | SHEET NO. |
|--|---------|----------|--------------|-----------|
| F. A. 1. 57                                    | *       | UNION    | 15           | 6         |
| FED. ROAD DIST. NO. 7                          |         | ILLINOIS | PROJECT      |           |
| * D-9 CONT MAINT FY 05-9<br>CONTRACT NO. 98900 |         |          |              |           |

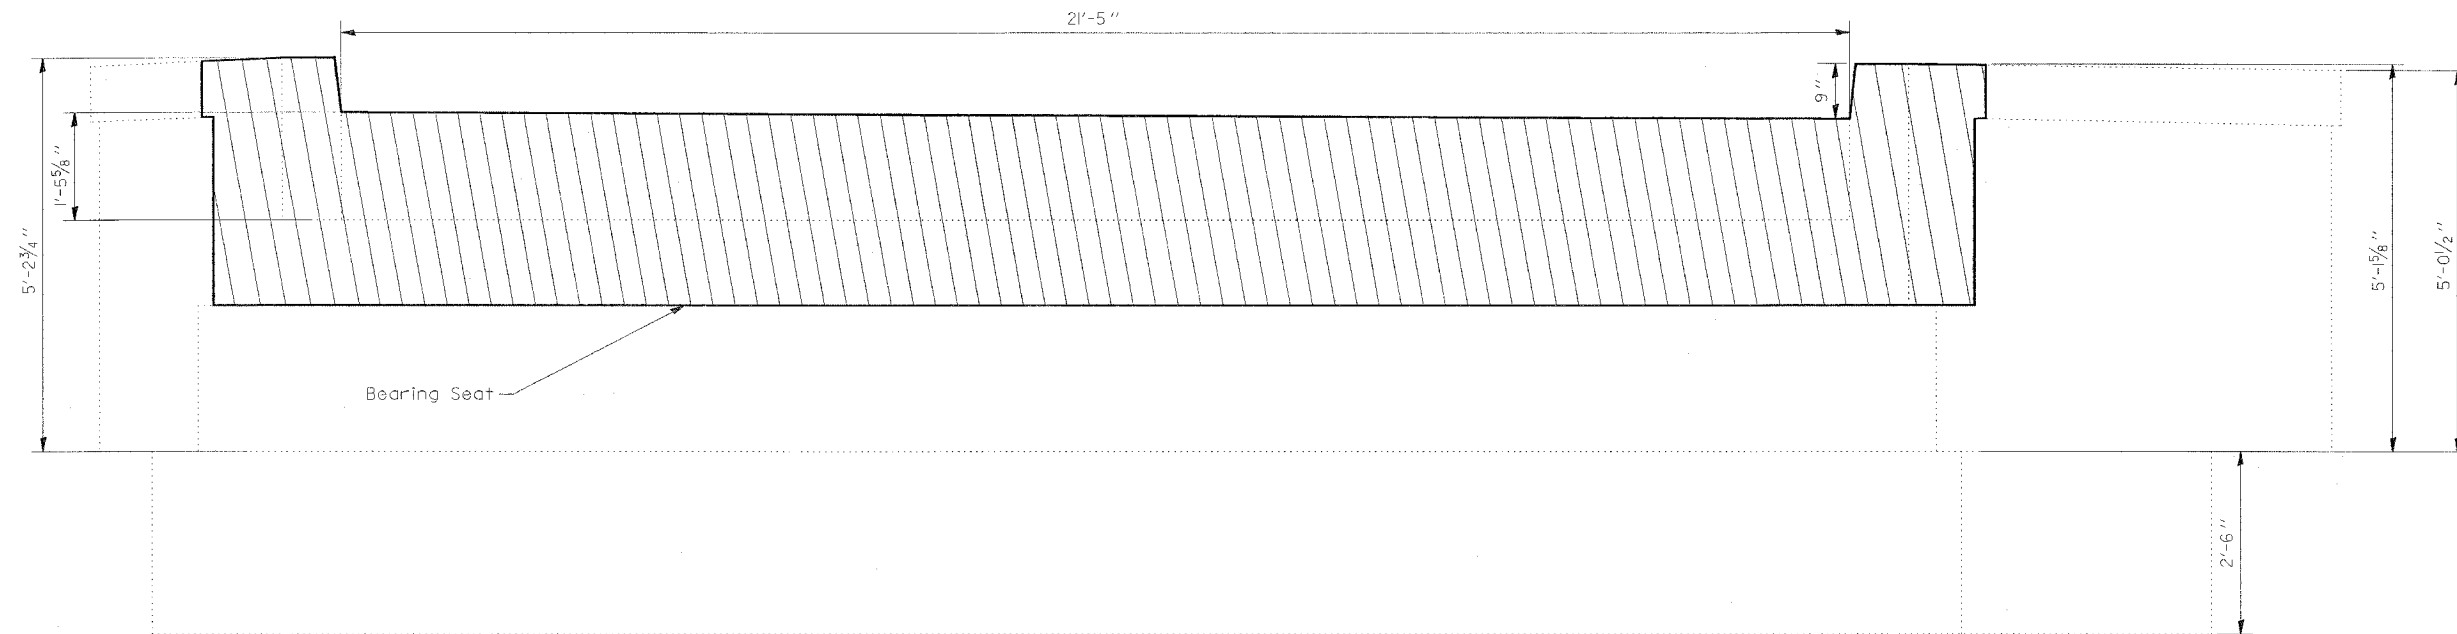

NORTH ABUTMENT  
CONCRETE REMOVAL

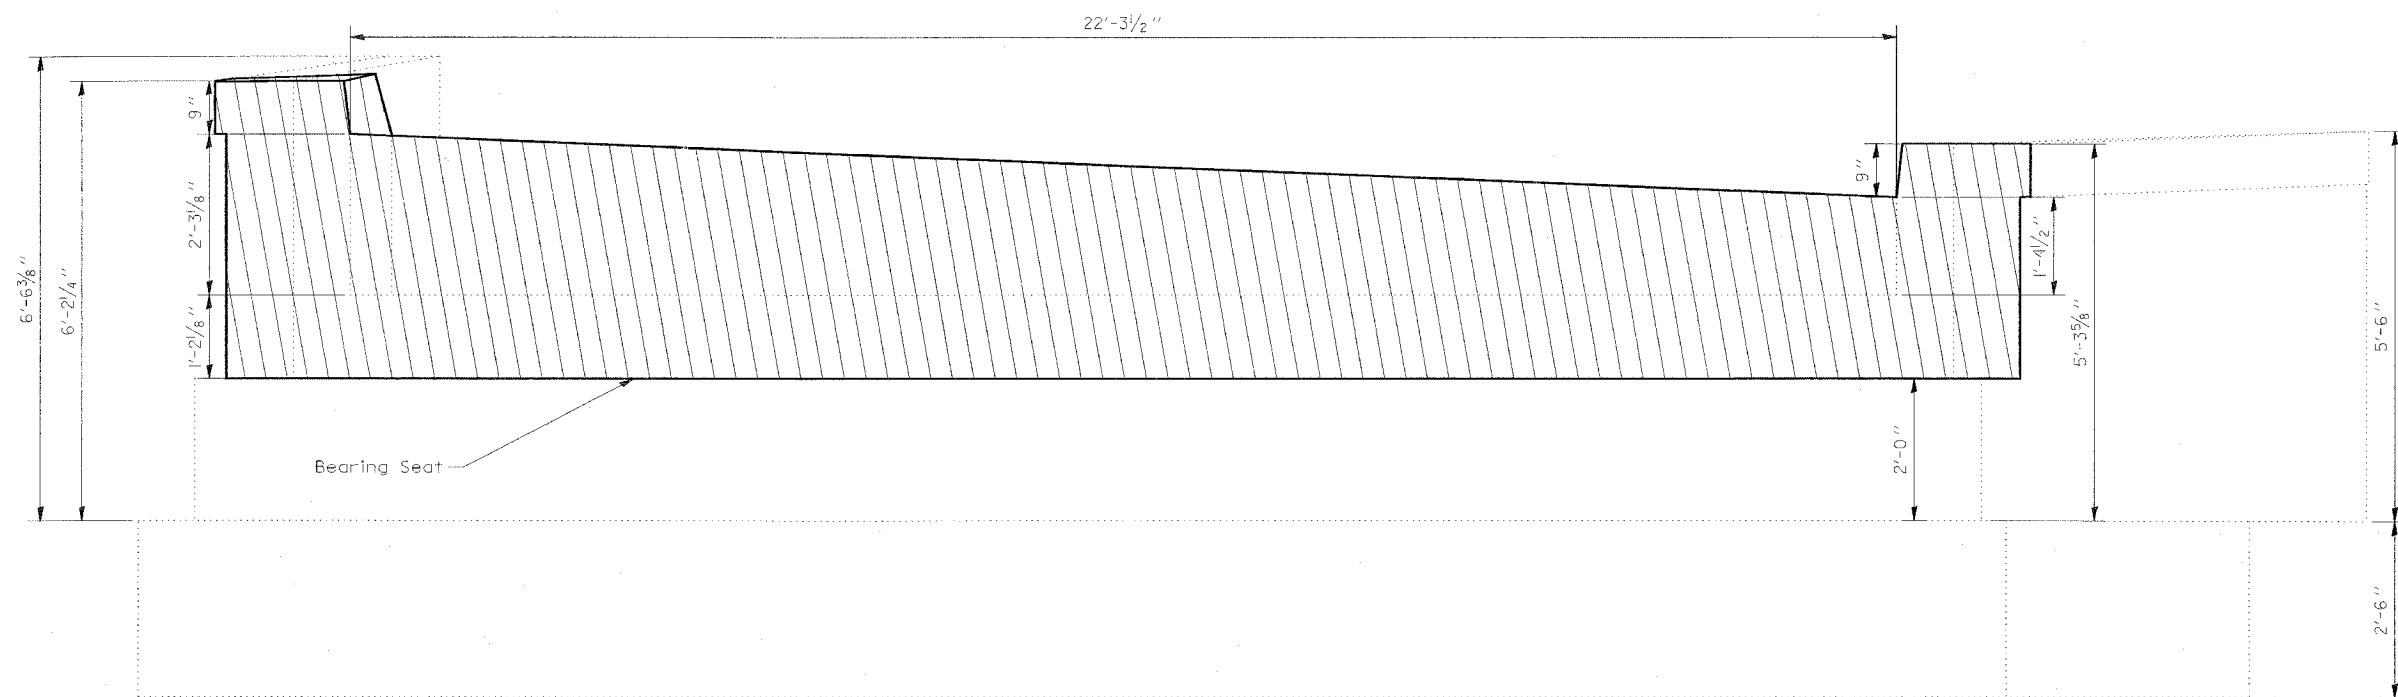

SOUTH ABUTMENT  
CONCRETE REMOVAL

|          |     |
|----------|-----|
| DESIGNED | RKG |
| CHECKED  | CNT |
| DRAWN    | RKG |
| CHECKED  | CNT |

CONCRETE REMOVAL ELEVATION  
ROUTE 1-57 AT DONGOLA INTERCHANGE  
OFF RAMP "B" 233 OVER STREAM  
STRUCTURE 091-0020  
UNION COUNTY