
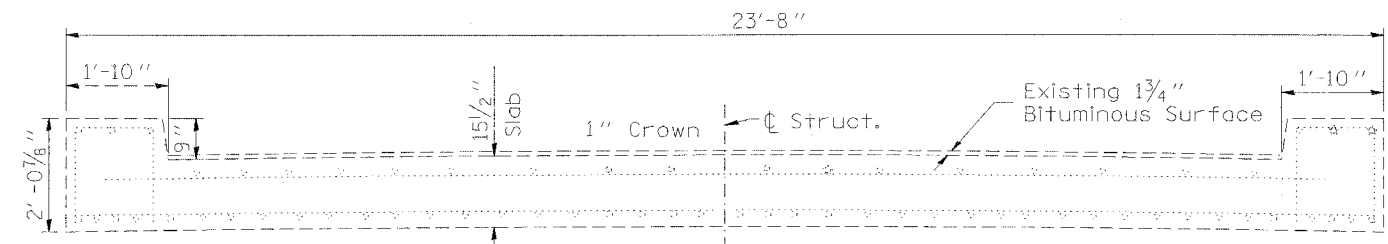
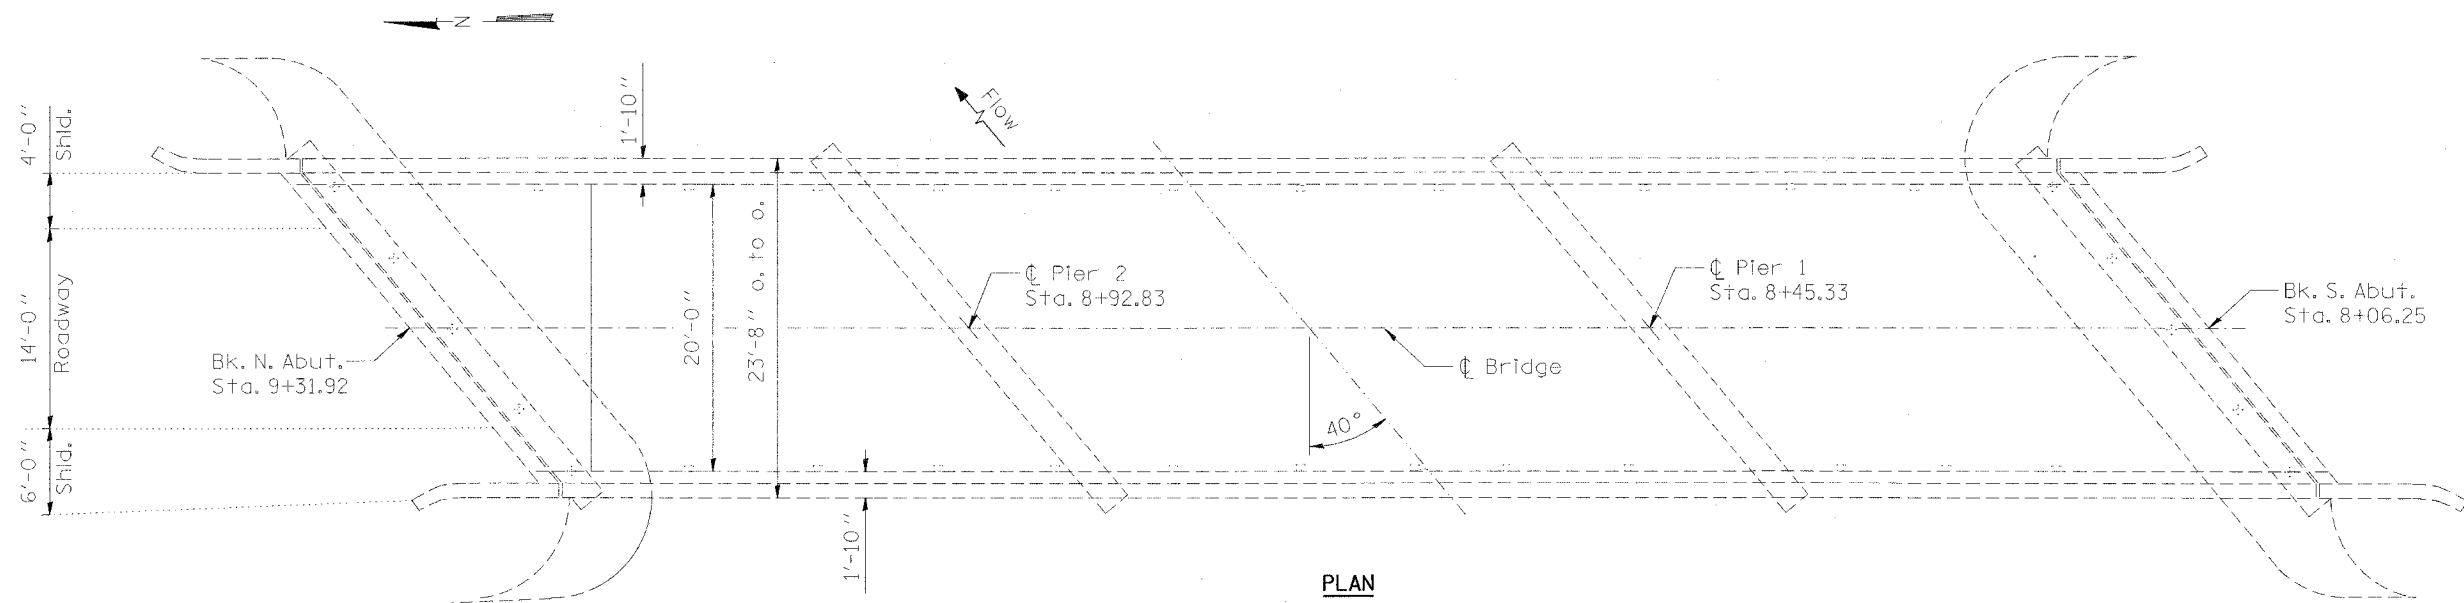


STATE OF ILLINOIS
DEPARTMENT OF TRANSPORTATION

ROUTE NO.	SECTION	COUNTY	TOTAL SHEETS	SHEET NO.
F. A. 1. 57		UNION	15	10
FED. ROAD DIST. NO. 7	ILLINOIS	PROJECT		
* D-9 CONT MAINT FY 05-9 CONTRACT 98900				

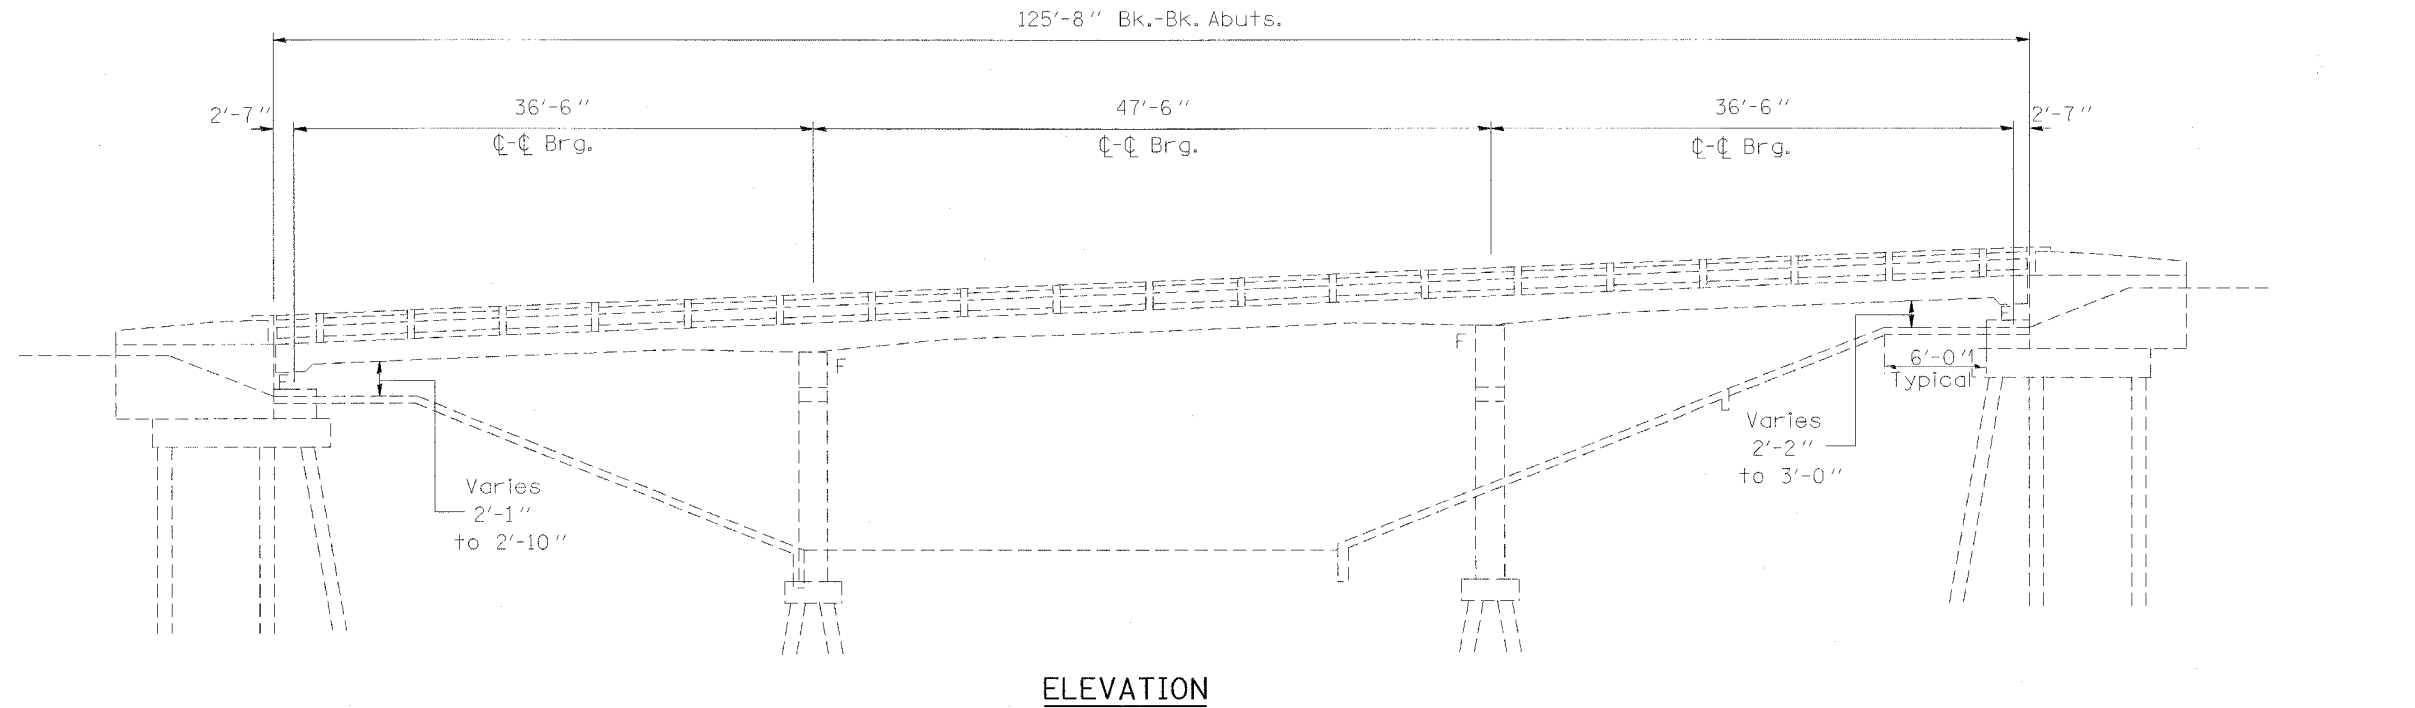

GENERAL PLAN AND ELEVATION
ROUTE I-57 AT DONGOLA INTERCHANGE
ON RAMP "C" 219 OVER STREAM
STRUCTURE 091-0019
UNION COUNTY

DRAWN	RKG
CHECKED	CNT